

NEIGHBOURS HOUSE  
3 Rushmoor Close

LAWN


Datum  
-180

Driveway

NEIGHBOURS HOUSE  
5 Rushmoor Close

**EXISTING**

04 EXG GF PLAN  
Scale: 1:100

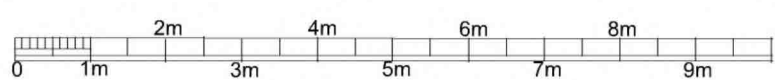

scale - 1 : 100 @ A3

Purpose - Householder Planning application

All dimensions to be checked on site. All omissions & discrepancies to be reported to the designer.	PROJECT: 4 Rushmoor Close, WD3 1NA	DATE: 10/03/2024
	DWG NO: EXG GF	REVISION: <b>04</b>

