




01 PROP ELEV FRONT
Scale: 1:100



02 PROP ELEV REAR
Scale: 1:100

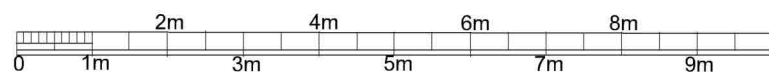

scale - 1 : 100 @ A3



Purpose - Householder planning application

All dimensions to be checked on site. All omissions & discrepancies to be reported to the designer.	PROJECT: 4 Rushmoor Close, WD3 1NA	DATE: 10/03/2024
	DWG NO: PROP ELEV 15	REVISION:

PROPOSED