




EXISTING SITE SECTION A-A
SCALE 1:100

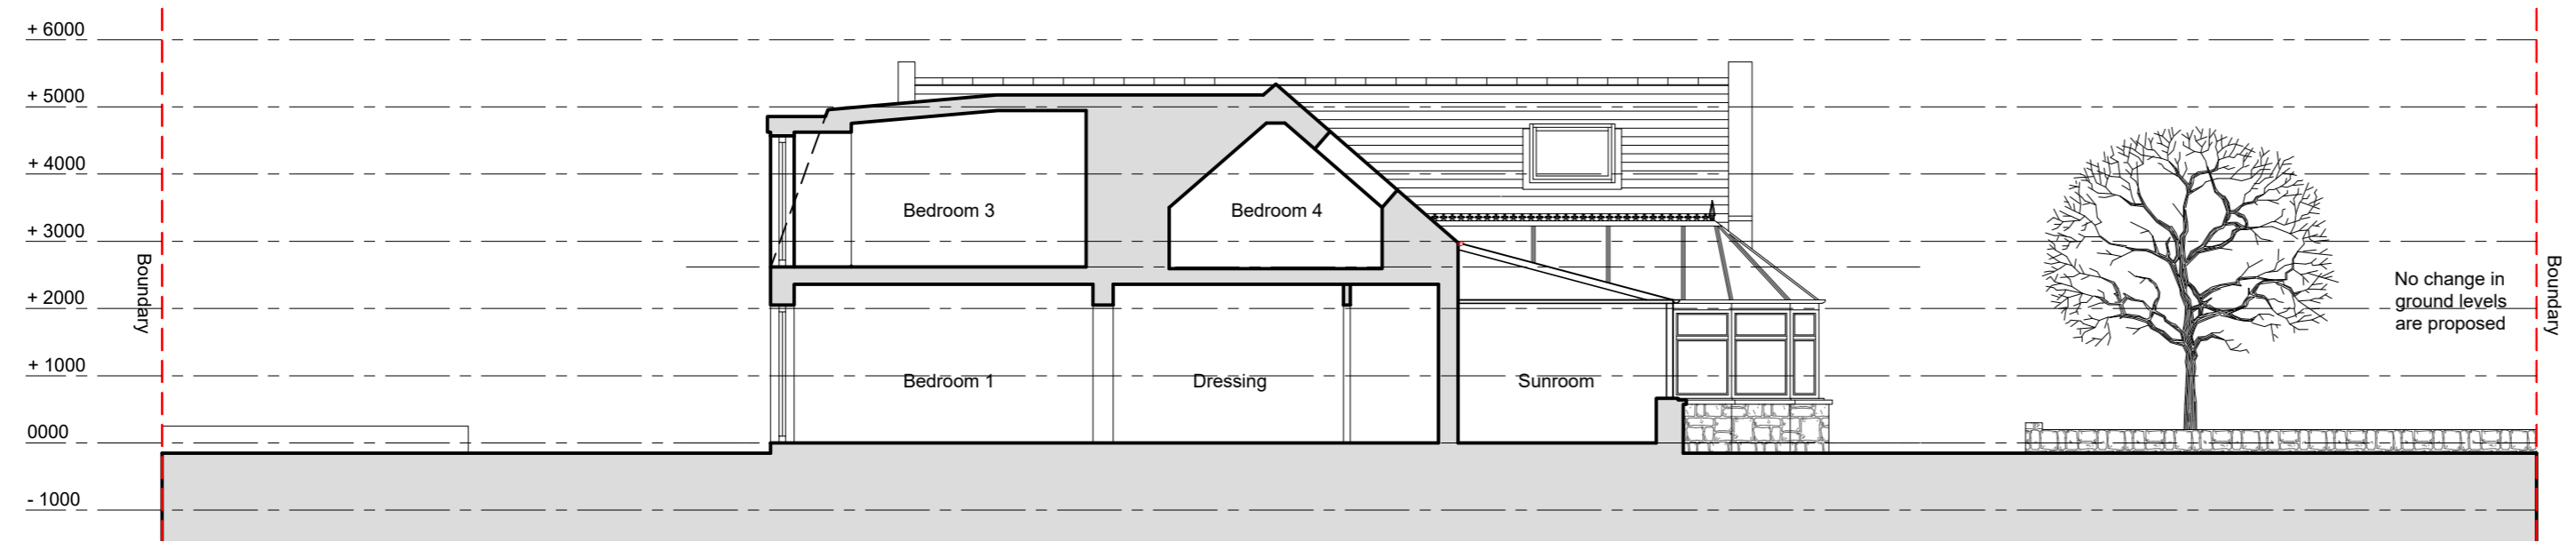


PROPOSED SITE SECTION A-A
SCALE 1:100

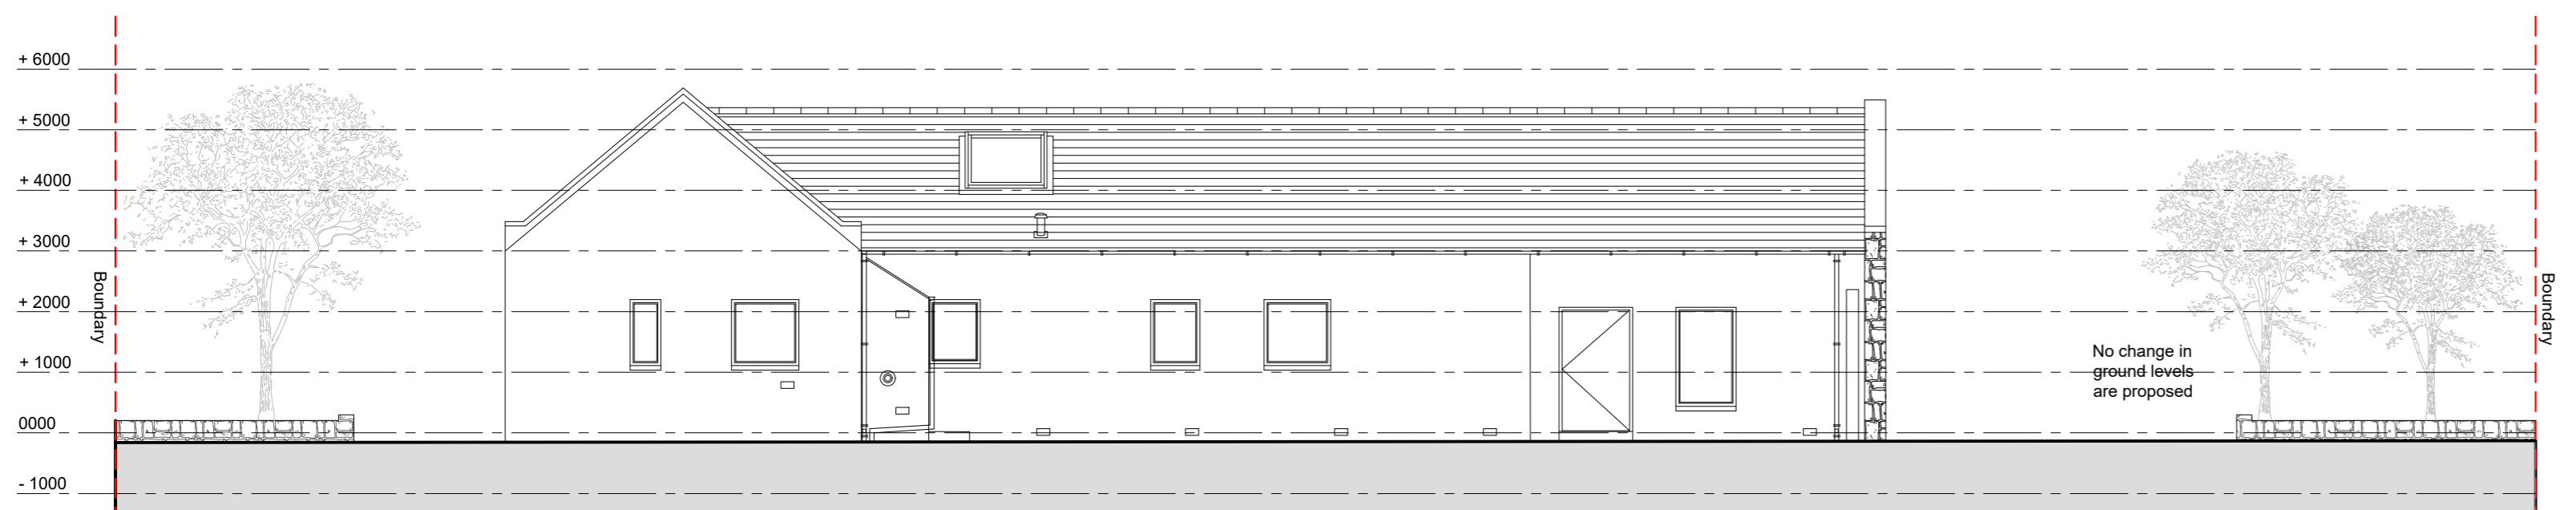

EXISTING SITE SECTION B-B
SCALE 1:100

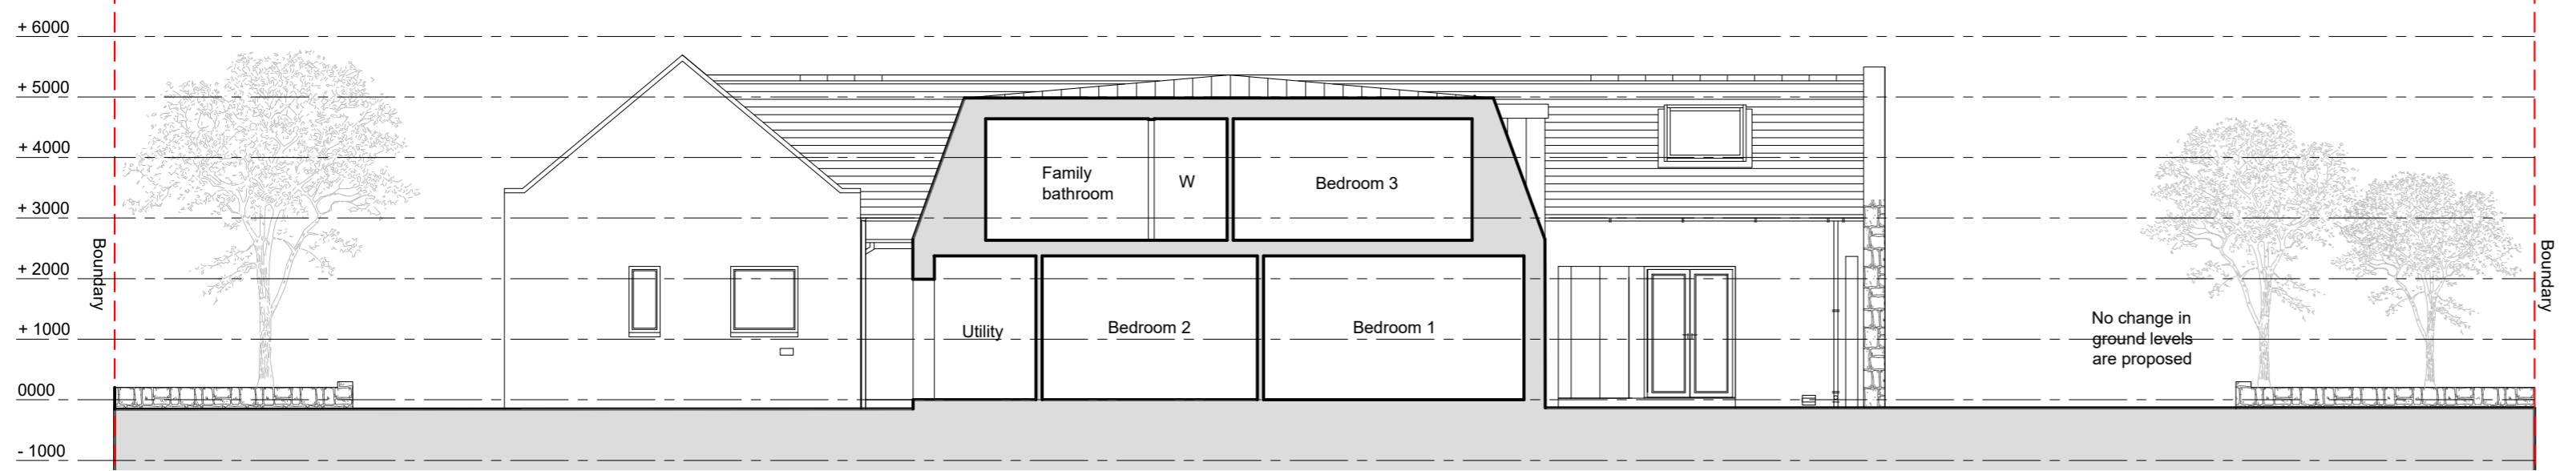

PROPOSED SITE SECTION B-B
SCALE 1:100

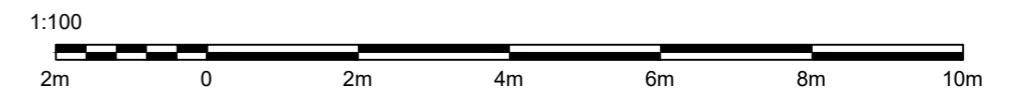

Proposed Alterations To Dwelling

At Millhaven
Findon Road
Portlethen
Mr. Kinney

Existing & Proposed Site Sections

REF: 6033 PL(90)002 REV:
DATE: Apr 2024 SCALE: 1:100@A2
DRAWN: P: SG W: T:
CHECKS: P: MK W: T:



4 St James's Place, Inverurie
Aberdeenshire, AB51 3UB

T: 01467 622 785
E: info@mcwla.co.uk
W: www.mcwla.co.uk