

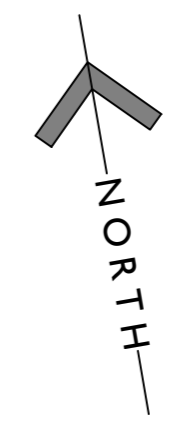


SITE LOCATION PLAN
 NOT TO SCALE
 BING MAPS (2024)

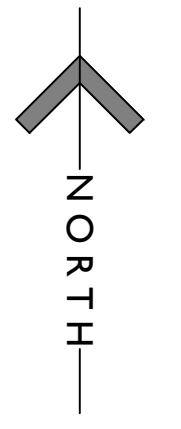

SITE LOCATION PLAN
 SCALE 1:1000

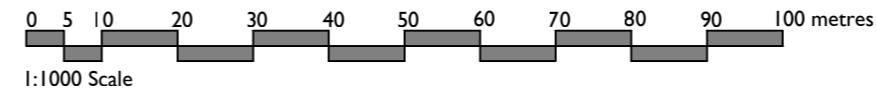

REV A: DRAWING UPDATES. APRIL 2024.

CTA
 (SCOTLAND) LTD
 architect

E admin@ctarchitect.co.uk
 T 01467 672451
 Old Chapel Road, Inverurie,
 Aberdeenshire, AB51 4QN

Project:
**PROPOSED DWELLING HOUSE AT:
 CHANGE OF HOUSETYPE FOR PLOT 4
 TILLYCAIRN STEADING
 TARVES
 FOR: MR STUART DURNO**

Drawing:
SITE LOCATION PLAN

Scale: 1:1000 (A2)

Drawn: ST	Date: APRIL 2024	Drng No:
Check: CST	Revision: A	0923/07-SLP

IF IN ANY DOUBT ASK - DO NOT SCALE