


Note: Shed to be removed under separate application

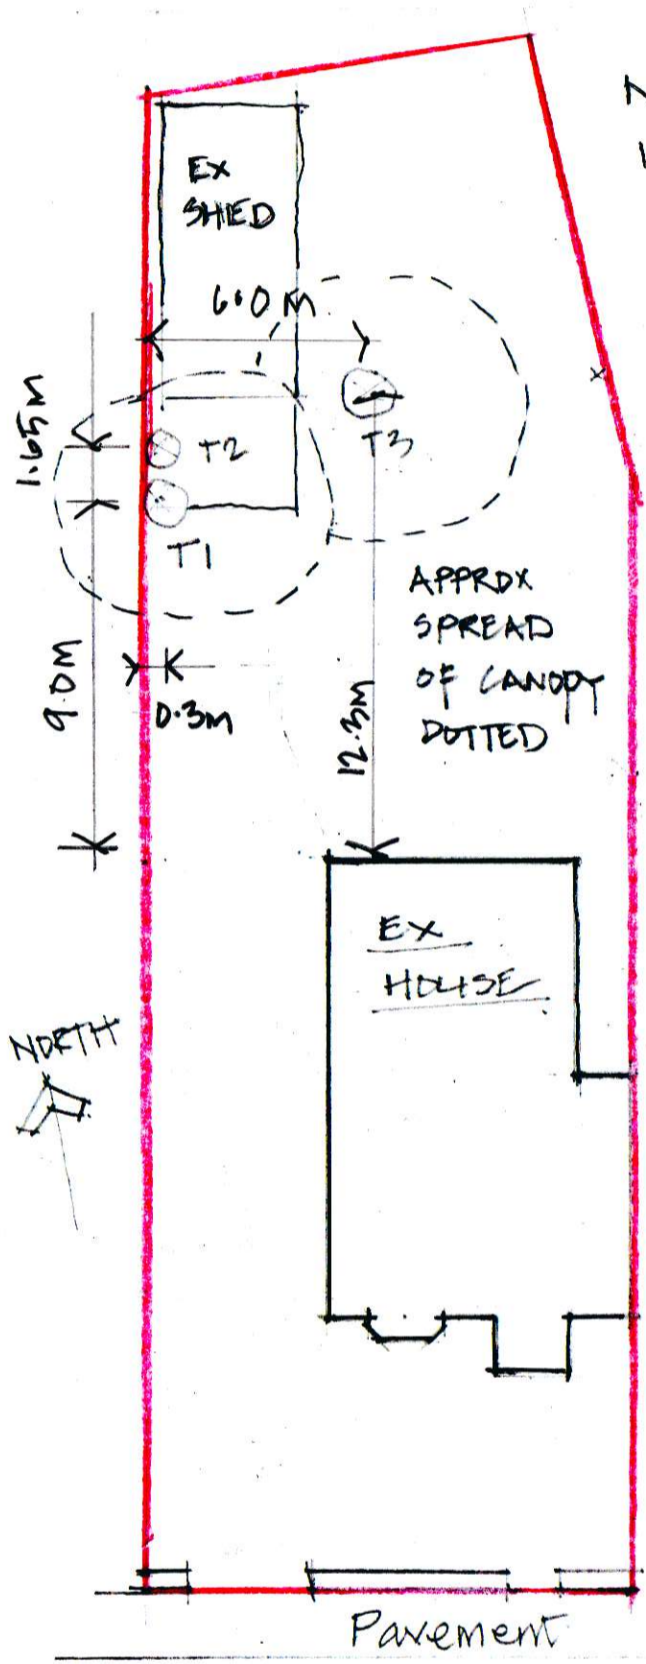

TREE CIRCUMFERENCE

- ① 3.7M
- ② 1.9M
- ③ 2.9M

TREE DETAILS

ARDSHIEL
24 QUEENS RD
BALLATER
DRW L(--) 100
SCALES AT A4

QUEENS RD
SITE PLAN 1:200 0 2 4 6 8
Pavement