



Drindance Survey
 01786 819 600
 www.drindance.co.uk

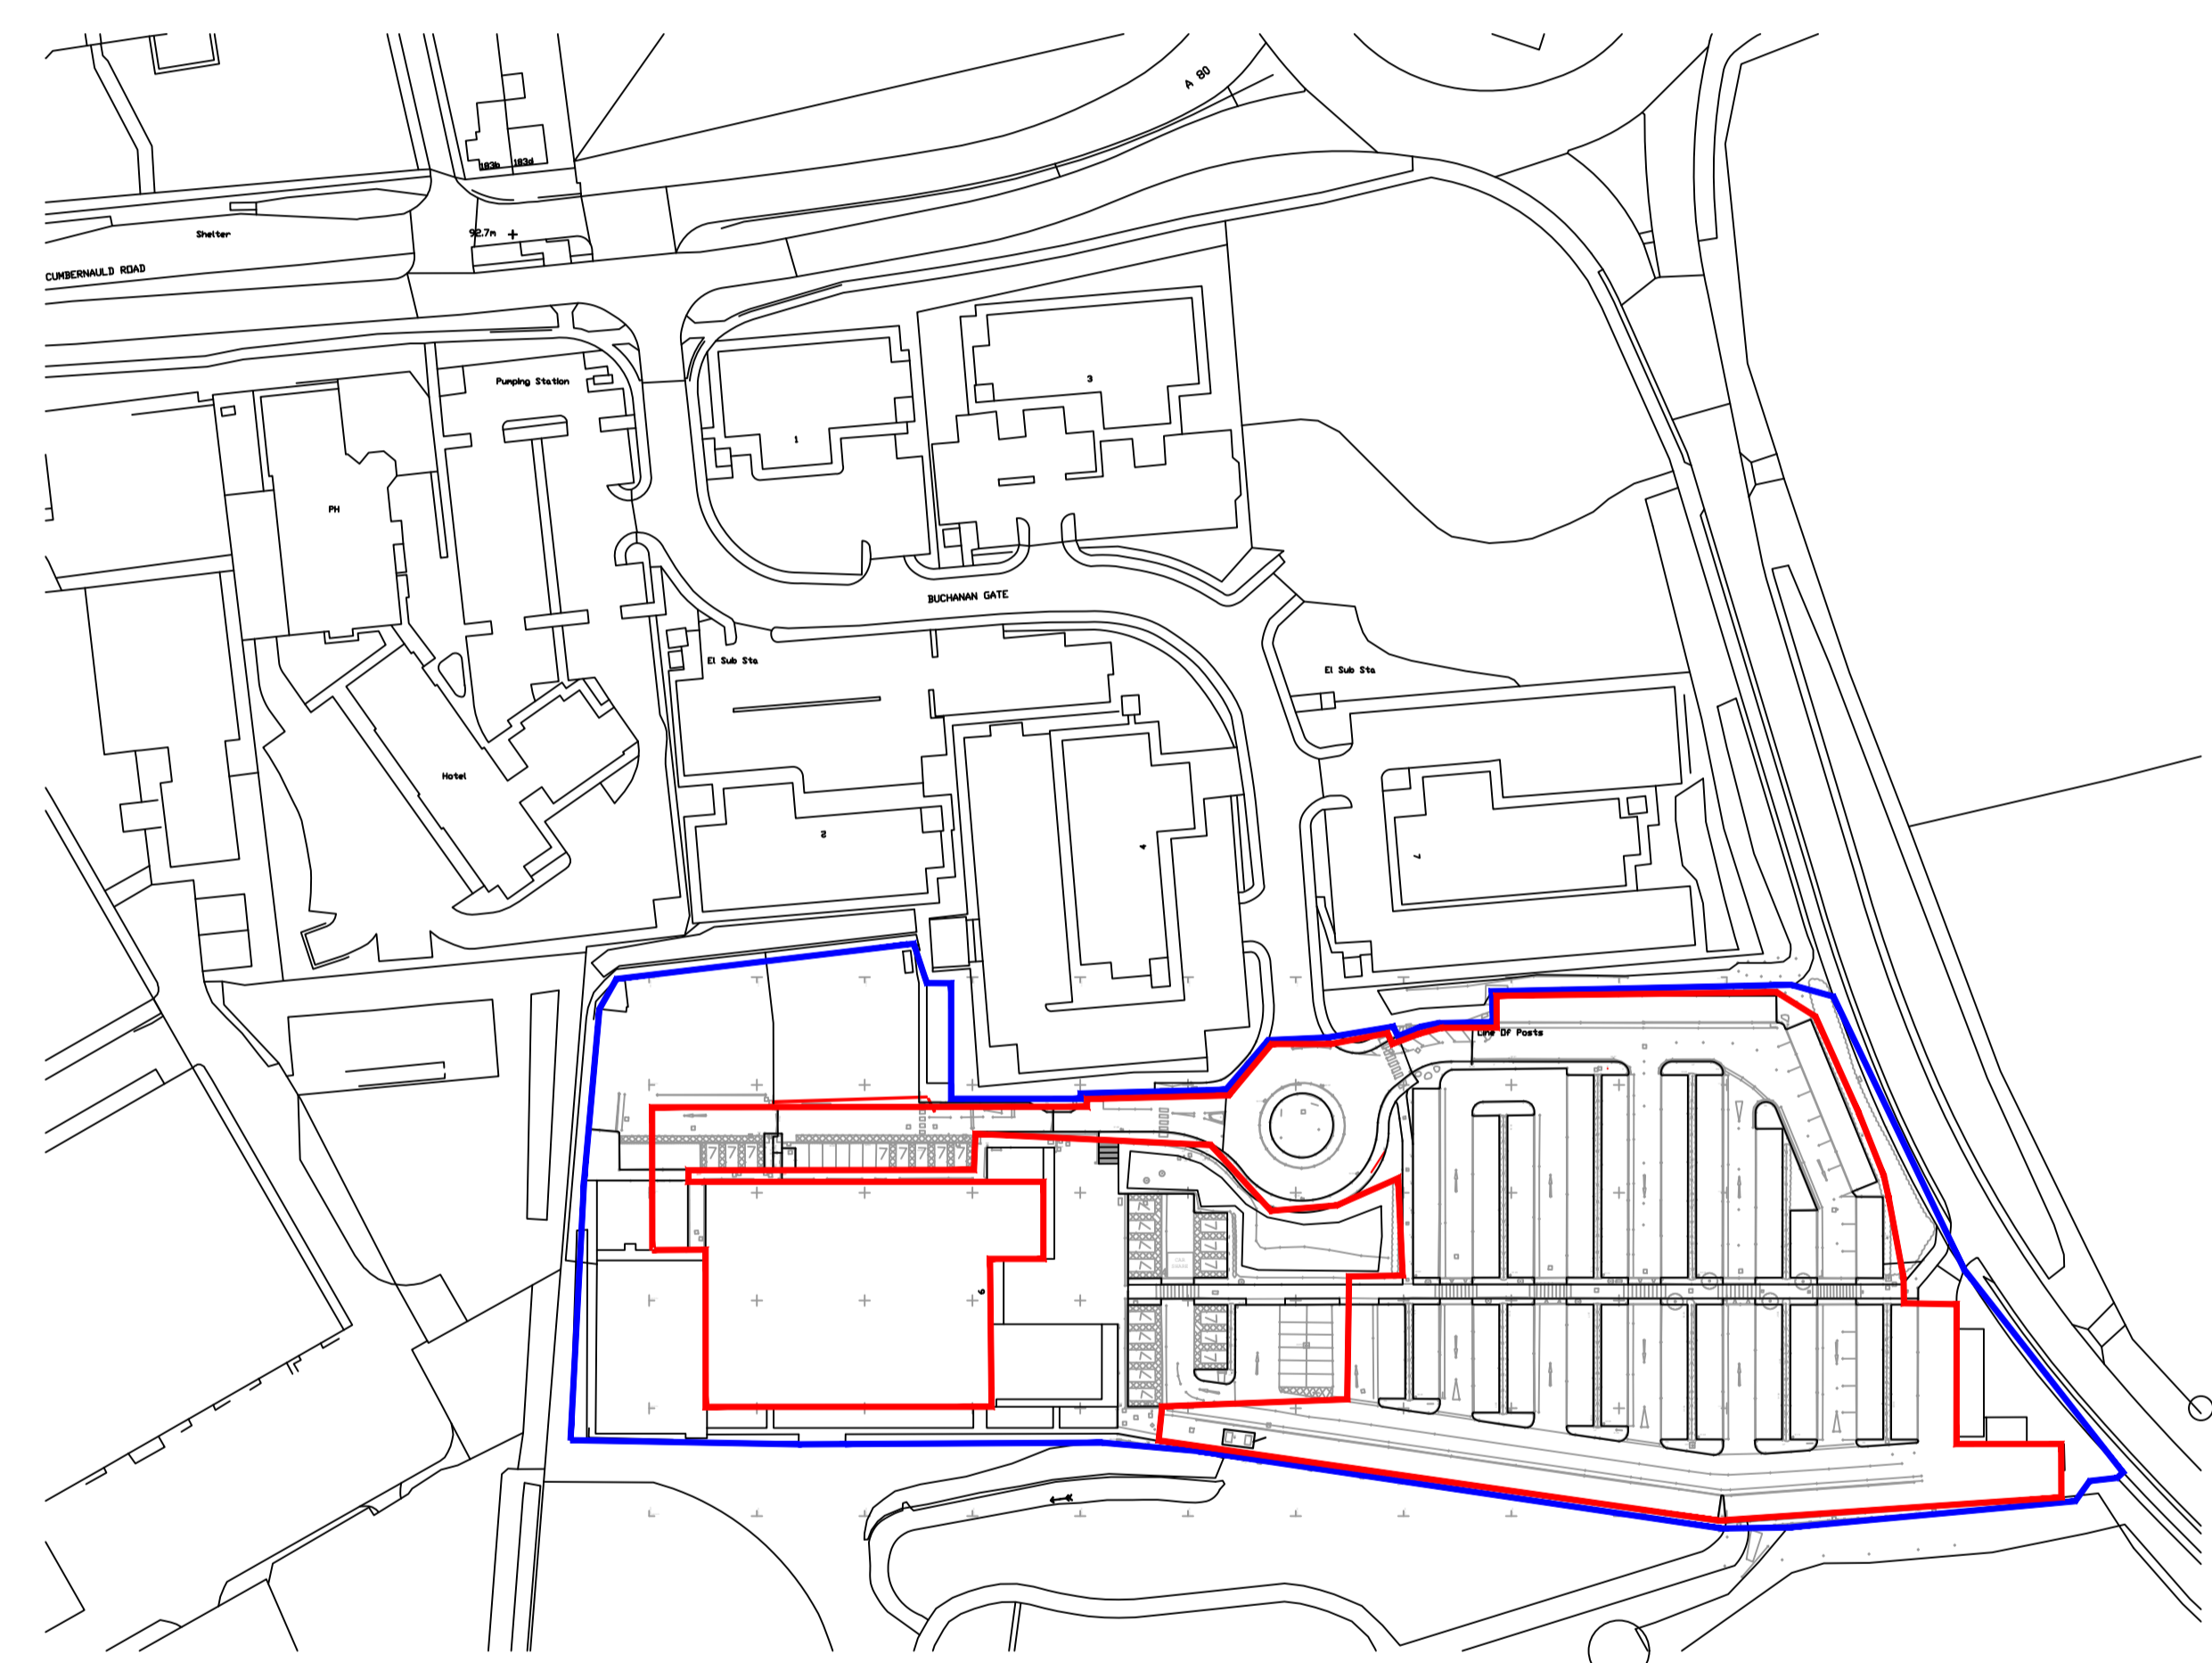

Serial number: 281982
 © Crown copyright and database right 2024
 Drindance Survey licence AC000848283
 Reproduction in whole or in part is prohibited
 without the prior permission of Drindance Survey.

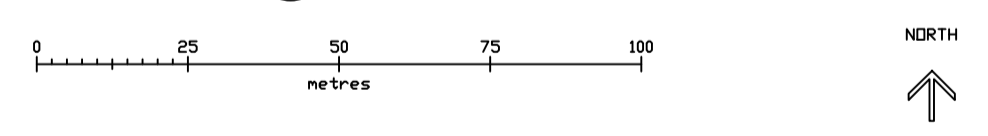

NOTES

1. Do NOT scale from this drawing.
2. All dimensions shown are in millimetres (u.n.o.). All levels shown are in metres (u.n.o.).
3. This drawing is to be read in conjunction with all latest relevant Architects and Engineer's drawings and specifications.

LEGEND

- HV CABLING
- RED LINE APPLICATION BOUNDARY
 (Area: 13,970m², 1.397 Hectare)
- BLUE LINE SW APPLICATION BOUNDARY
- THE BRIDGE IS LOCATED AT APPROX 266900, 668720

Rev	Date	Detail	Made	Chk'd	App'd
P03	03/24	RED LINE BOUNDARY UPDATED	IM	JR	JR
P02	03/24	DRAWING SCALE UPDATED	IM	JR	JR
P01	03/24	PLANNING ISSUE	IM	JR	JR

Client:

Project: **Scottish Water Horizons
 The Bridge
 Steps**

Title: **Solar PV Car Port
 Location Plan**

Design: IM	CAD: IM
Chk'd: JR	App'd: JR
Date: JULY 22	Scale: 1:1250@A1

FES Support Services
 Forth House
 Pimhall Business Park
 Stirling, FK7 8HW
 Tel: 01786 819 600
 Fax: 01786 811 456



Preliminary Tender Approval Const. As built

No. 58088-90-001 Rev: P03

cm A1