

1 Level 0
1 : 100

1
A105

A105 2

A104
2

1 A104

Revision Schedule

Revision Number	Revision Description	Revision Date

PHASE
Architecture

PROJECT 4 Mount Vernon Park,
Retford,
Notts,
DN22 7BF


DRAWING NAME
Proposed Ground Floor

DRAWING NUMBER
A102

DATE 03/04/24	SCALE @ A0 1 : 100
------------------	-----------------------

PROJECT NO. Project Number	REV
-------------------------------	-----

ORIGINATOR JH	CHECKED JA	AUTHORISED JA
------------------	---------------	------------------

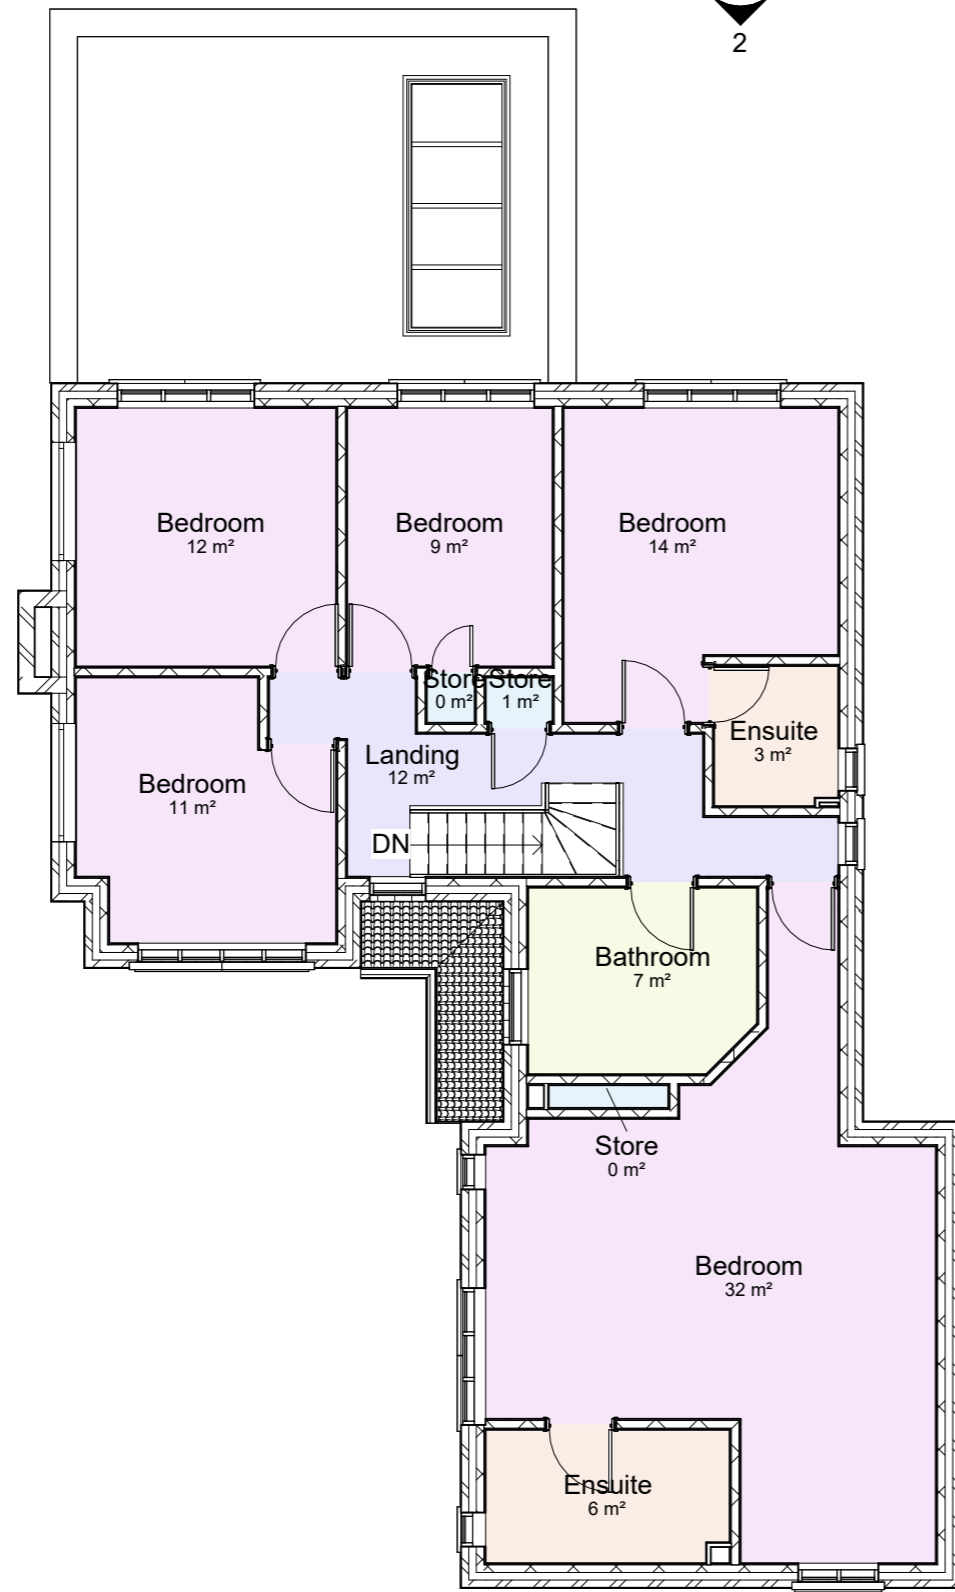

A104
2

A105
2

1
A104

1
A105

1 **Level 1**
1 : 100

Revision Schedule

Revision Number	Revision Description	Revision Date



PROJECT 4 Mount Vernon Park,
Retford,
Notts,
DN22 7BF

DRAWING NAME
Proposed First Floor

DRAWING NUMBER
A103

DATE 03/04/24	SCALE @ A0 1 : 100
------------------	-----------------------

PROJECT NO. Project Number	REV
-------------------------------	-----

ORIGINATOR JH	CHECKED JA	AUTHORISED JA
------------------	---------------	------------------

Level 2
5750

Level 1
2875

Level 0
0



1

East
1 : 100

Level 2
5750

Level 1
2875

Level 0
0



2

North
1 : 100

Revision Schedule

Revision Number	Revision Description	Revision Date

PHASE
Architecture

PROJECT 4 Mount Vernon Park,
Retford,
Notts,
DN22 7BF

DRAWING NAME
Proposed North & East

DRAWING NUMBER
A104

DATE
03/04/24

SCALE @ A0
1 : 100

PROJECT NO.
Project Number

REV

ORIGINATOR
JH

CHECKED
JA

AUTHORISED
JA



1 South
1 : 100



2 West
1 : 100

Revision Schedule

Revision Number	Revision Description	Revision Date

PHASE
Architecture

PROJECT 4 Mount Vernon Park,
Retford,
Notts,
DN22 7BF

DRAWING NAME
Proposed South & West Elevation

DRAWING NUMBER
A105

DATE
03/04/24

SCALE @ A0
1 : 100

PROJECT NO.
Project Number

REV

ORIGINATOR JH	CHECKED JA	AUTHORISED JA
------------------	---------------	------------------