




Street Scene
Scale: 1:200

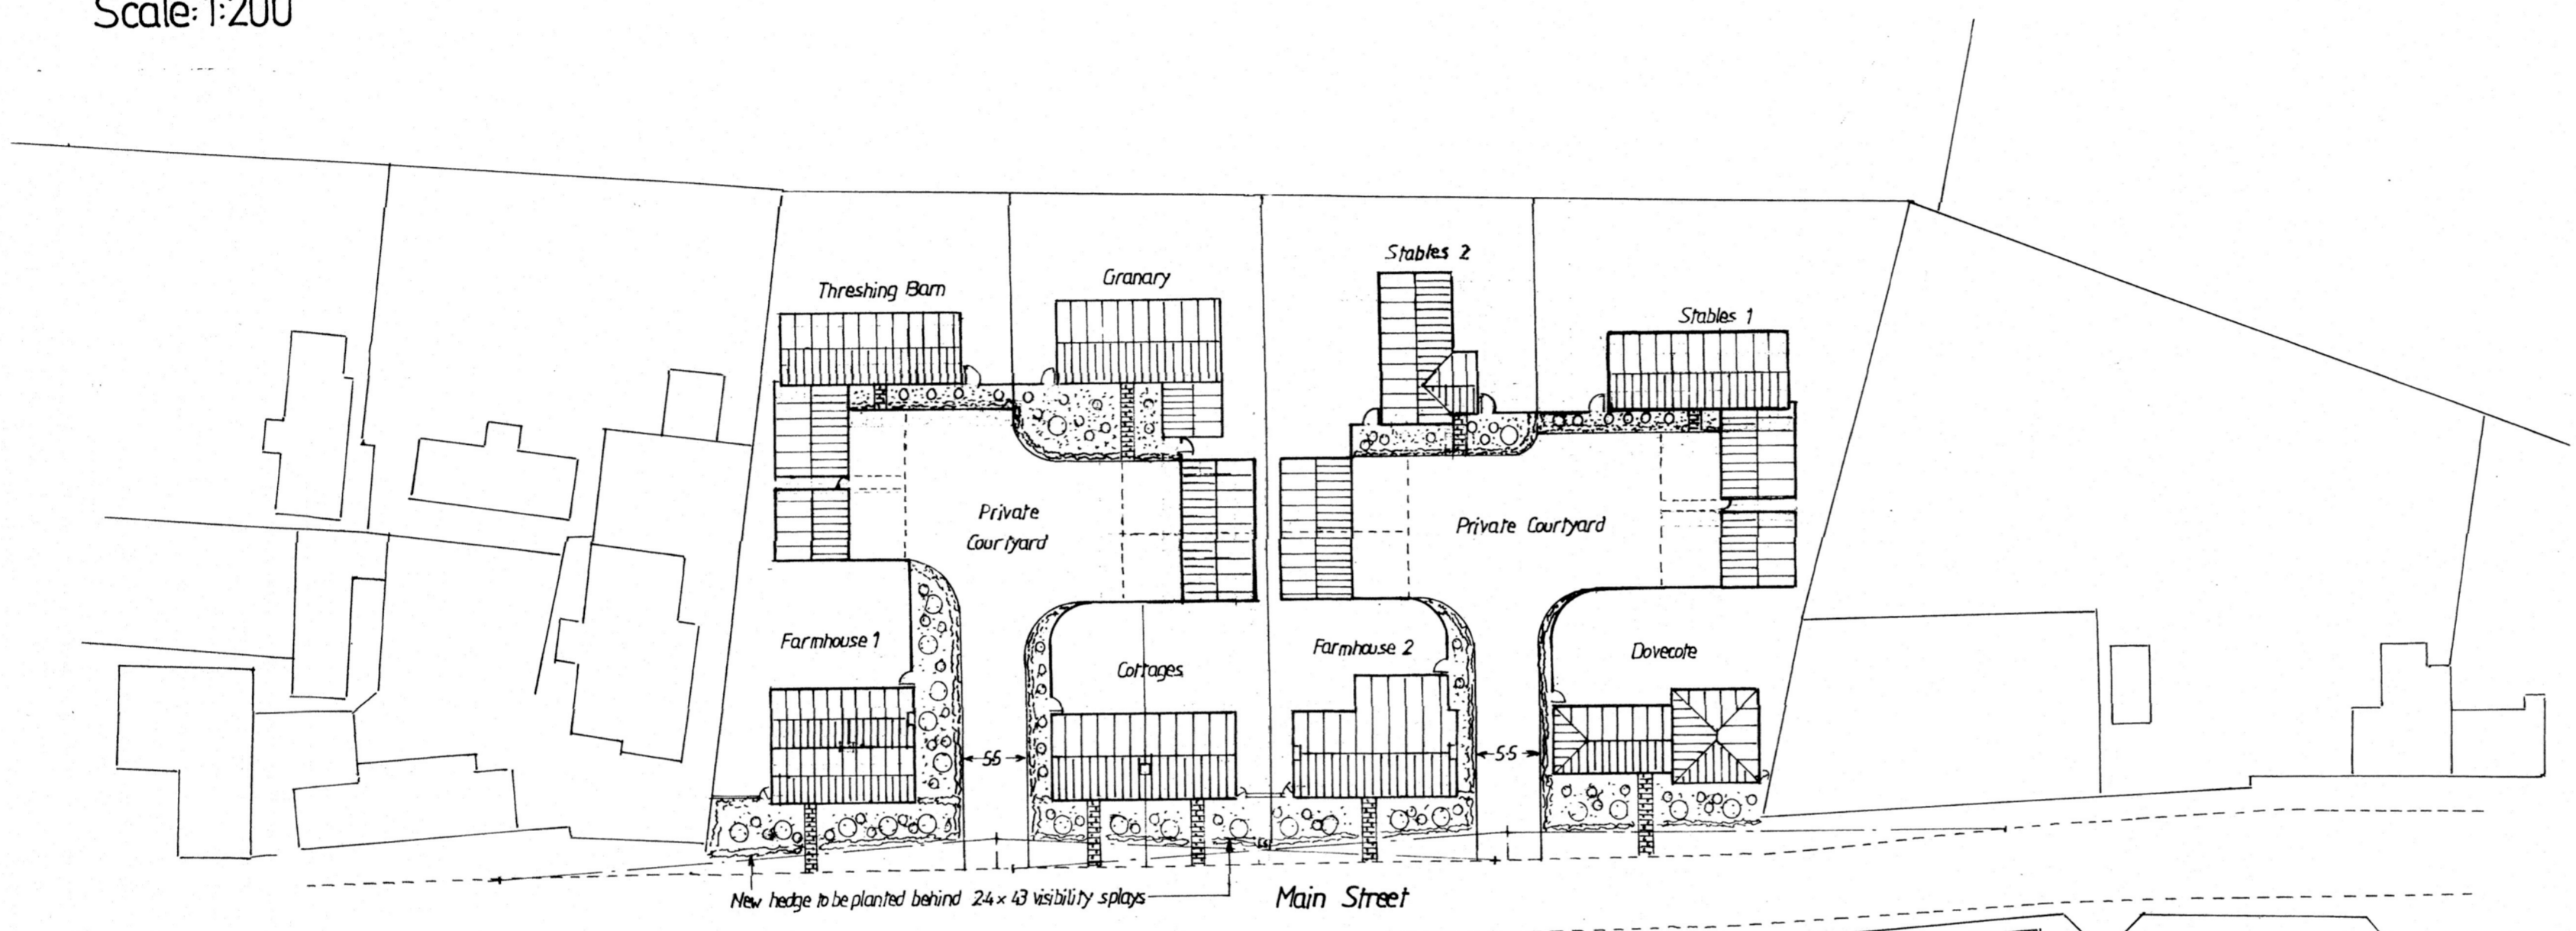

Site Layout
Scale: 1:500

Proposal: Residential Development
Main Street
Syrup

All work to comply with Planning and Building Regulations. Dimensions and levels shown are in metric and should be checked prior to commencement or ordering materials. If in doubt ask. All materials and components to be used strictly in accordance with manufacturers instructions.
Copyright: This drawing is the copyright of GR-1 and may not be reproduced for use by a third party without the prior written approval of G. Raynor B.Sc. Dip.T.P. M.R.T.P.I.
Drawing No: 10144A / 0800 / 013 / 25 / 4

Applicant: Faith Homes Ltd

Dwg. Title: Site Layout

Dwg. No: 110/20/1C

Scale: 1:500

Revision/Date: April 2022, Rev C, September 2023



Tel: 01709 818747 E-mail: grplanning@gmail.com

Graham Raynor
Planning and Architectural Design Ltd.

Graham Raynor, B.Sc. Diploma in Town Planning, Member of the Royal Town Planning Institute

