






Front elevation

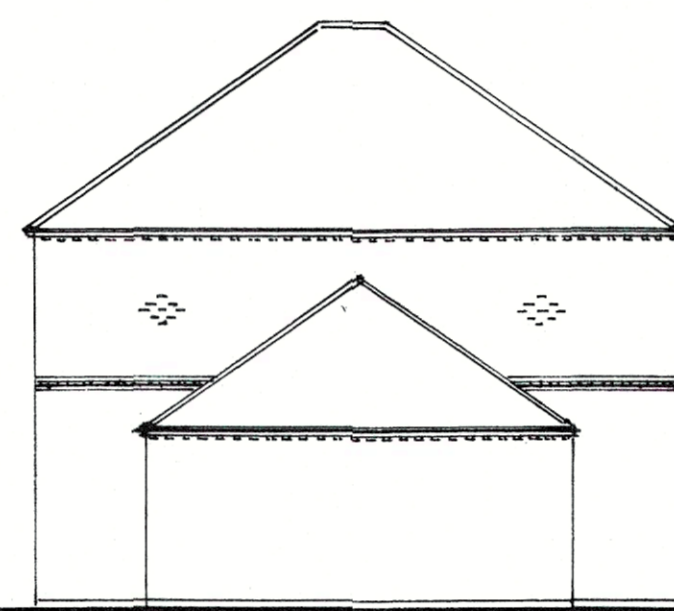

Side elevation

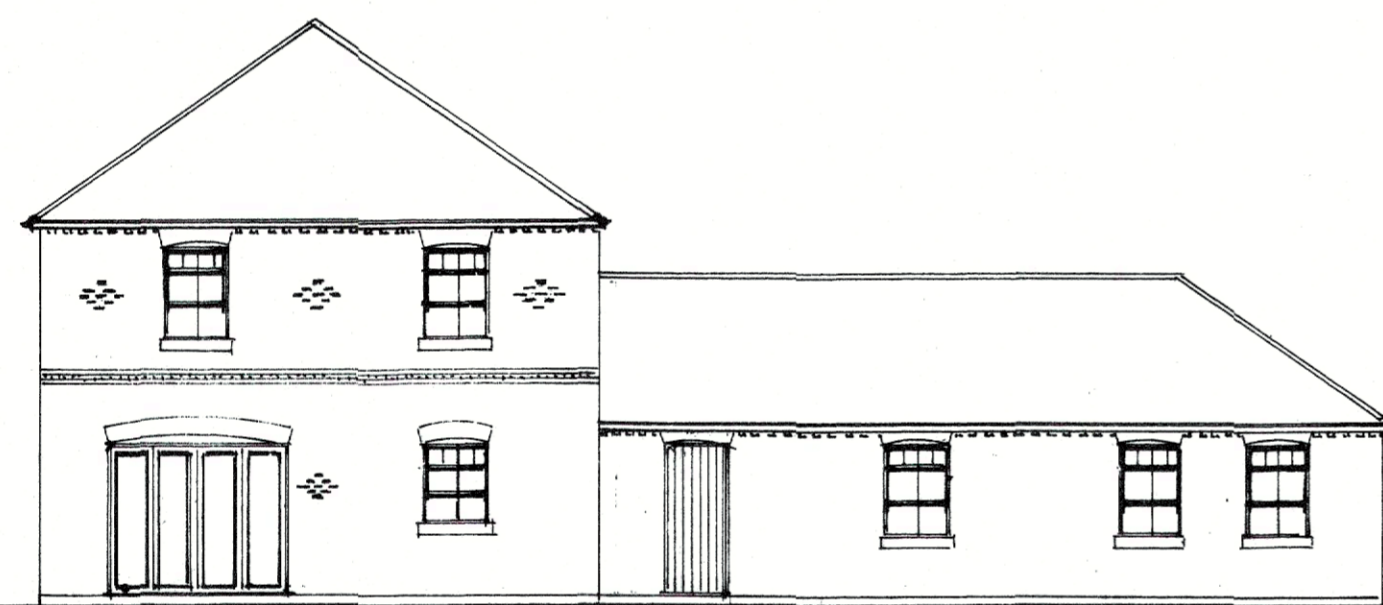


Rear elevation

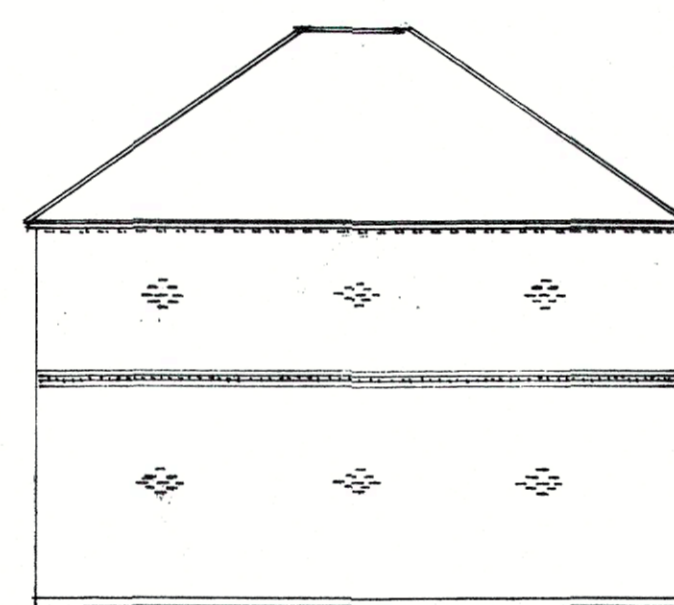


Side elevation

Ground floor plan

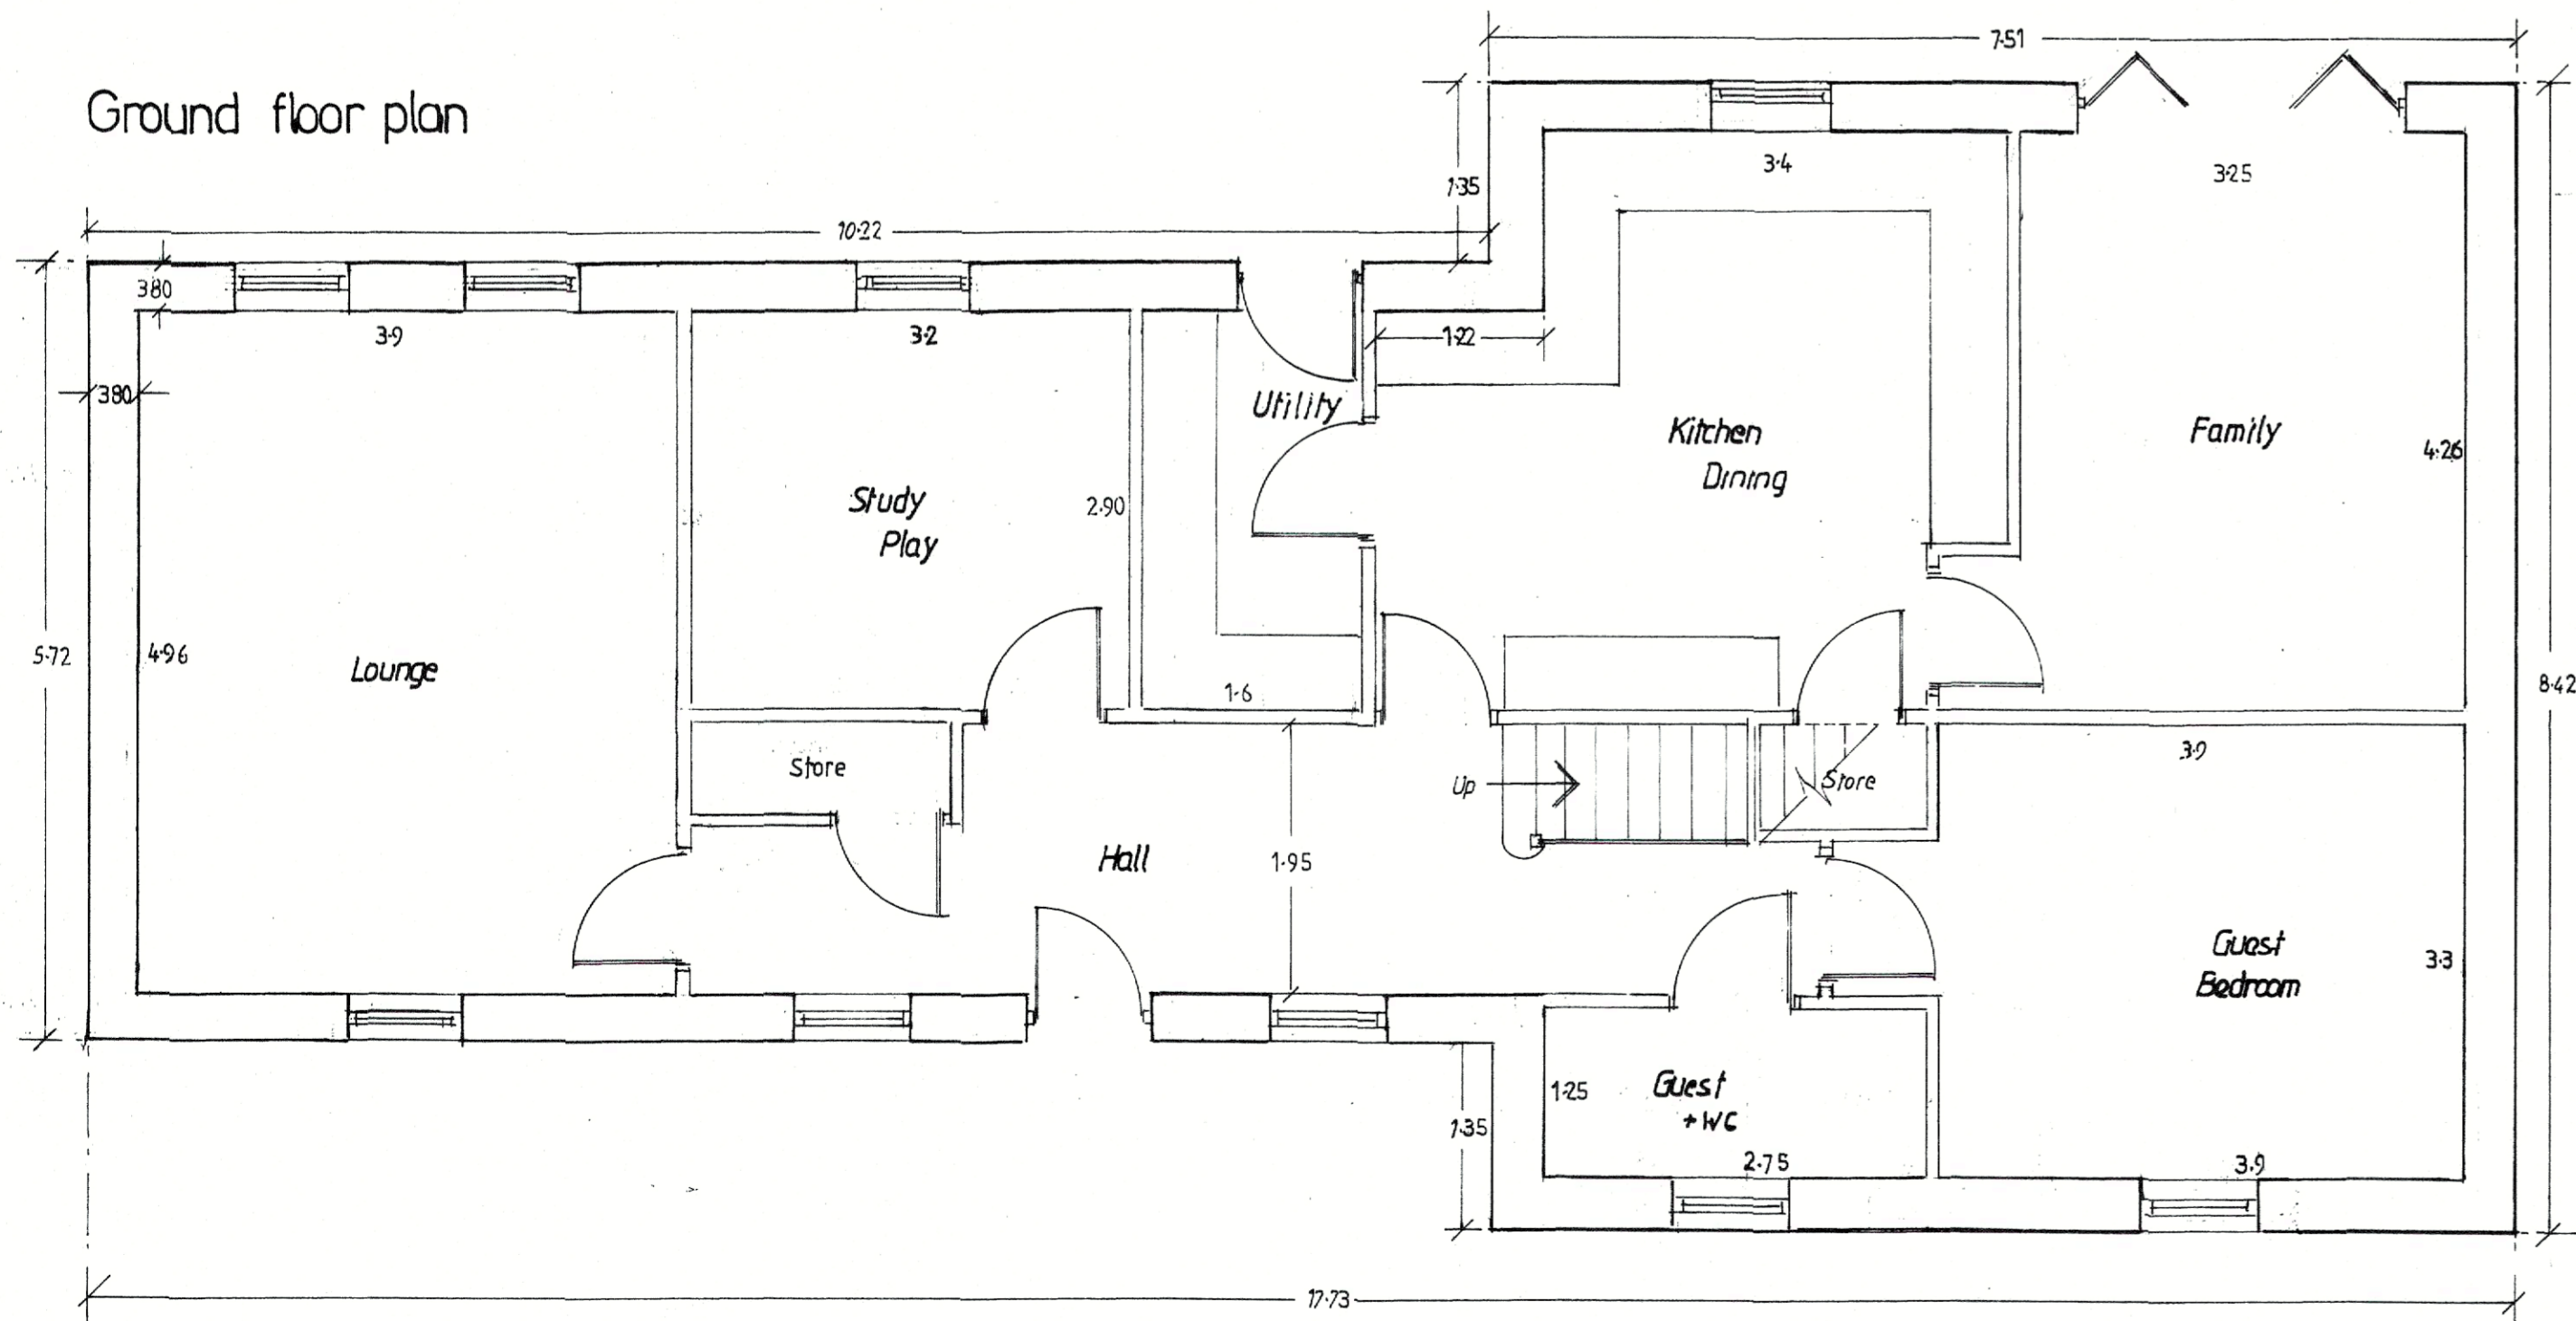

First floor plan

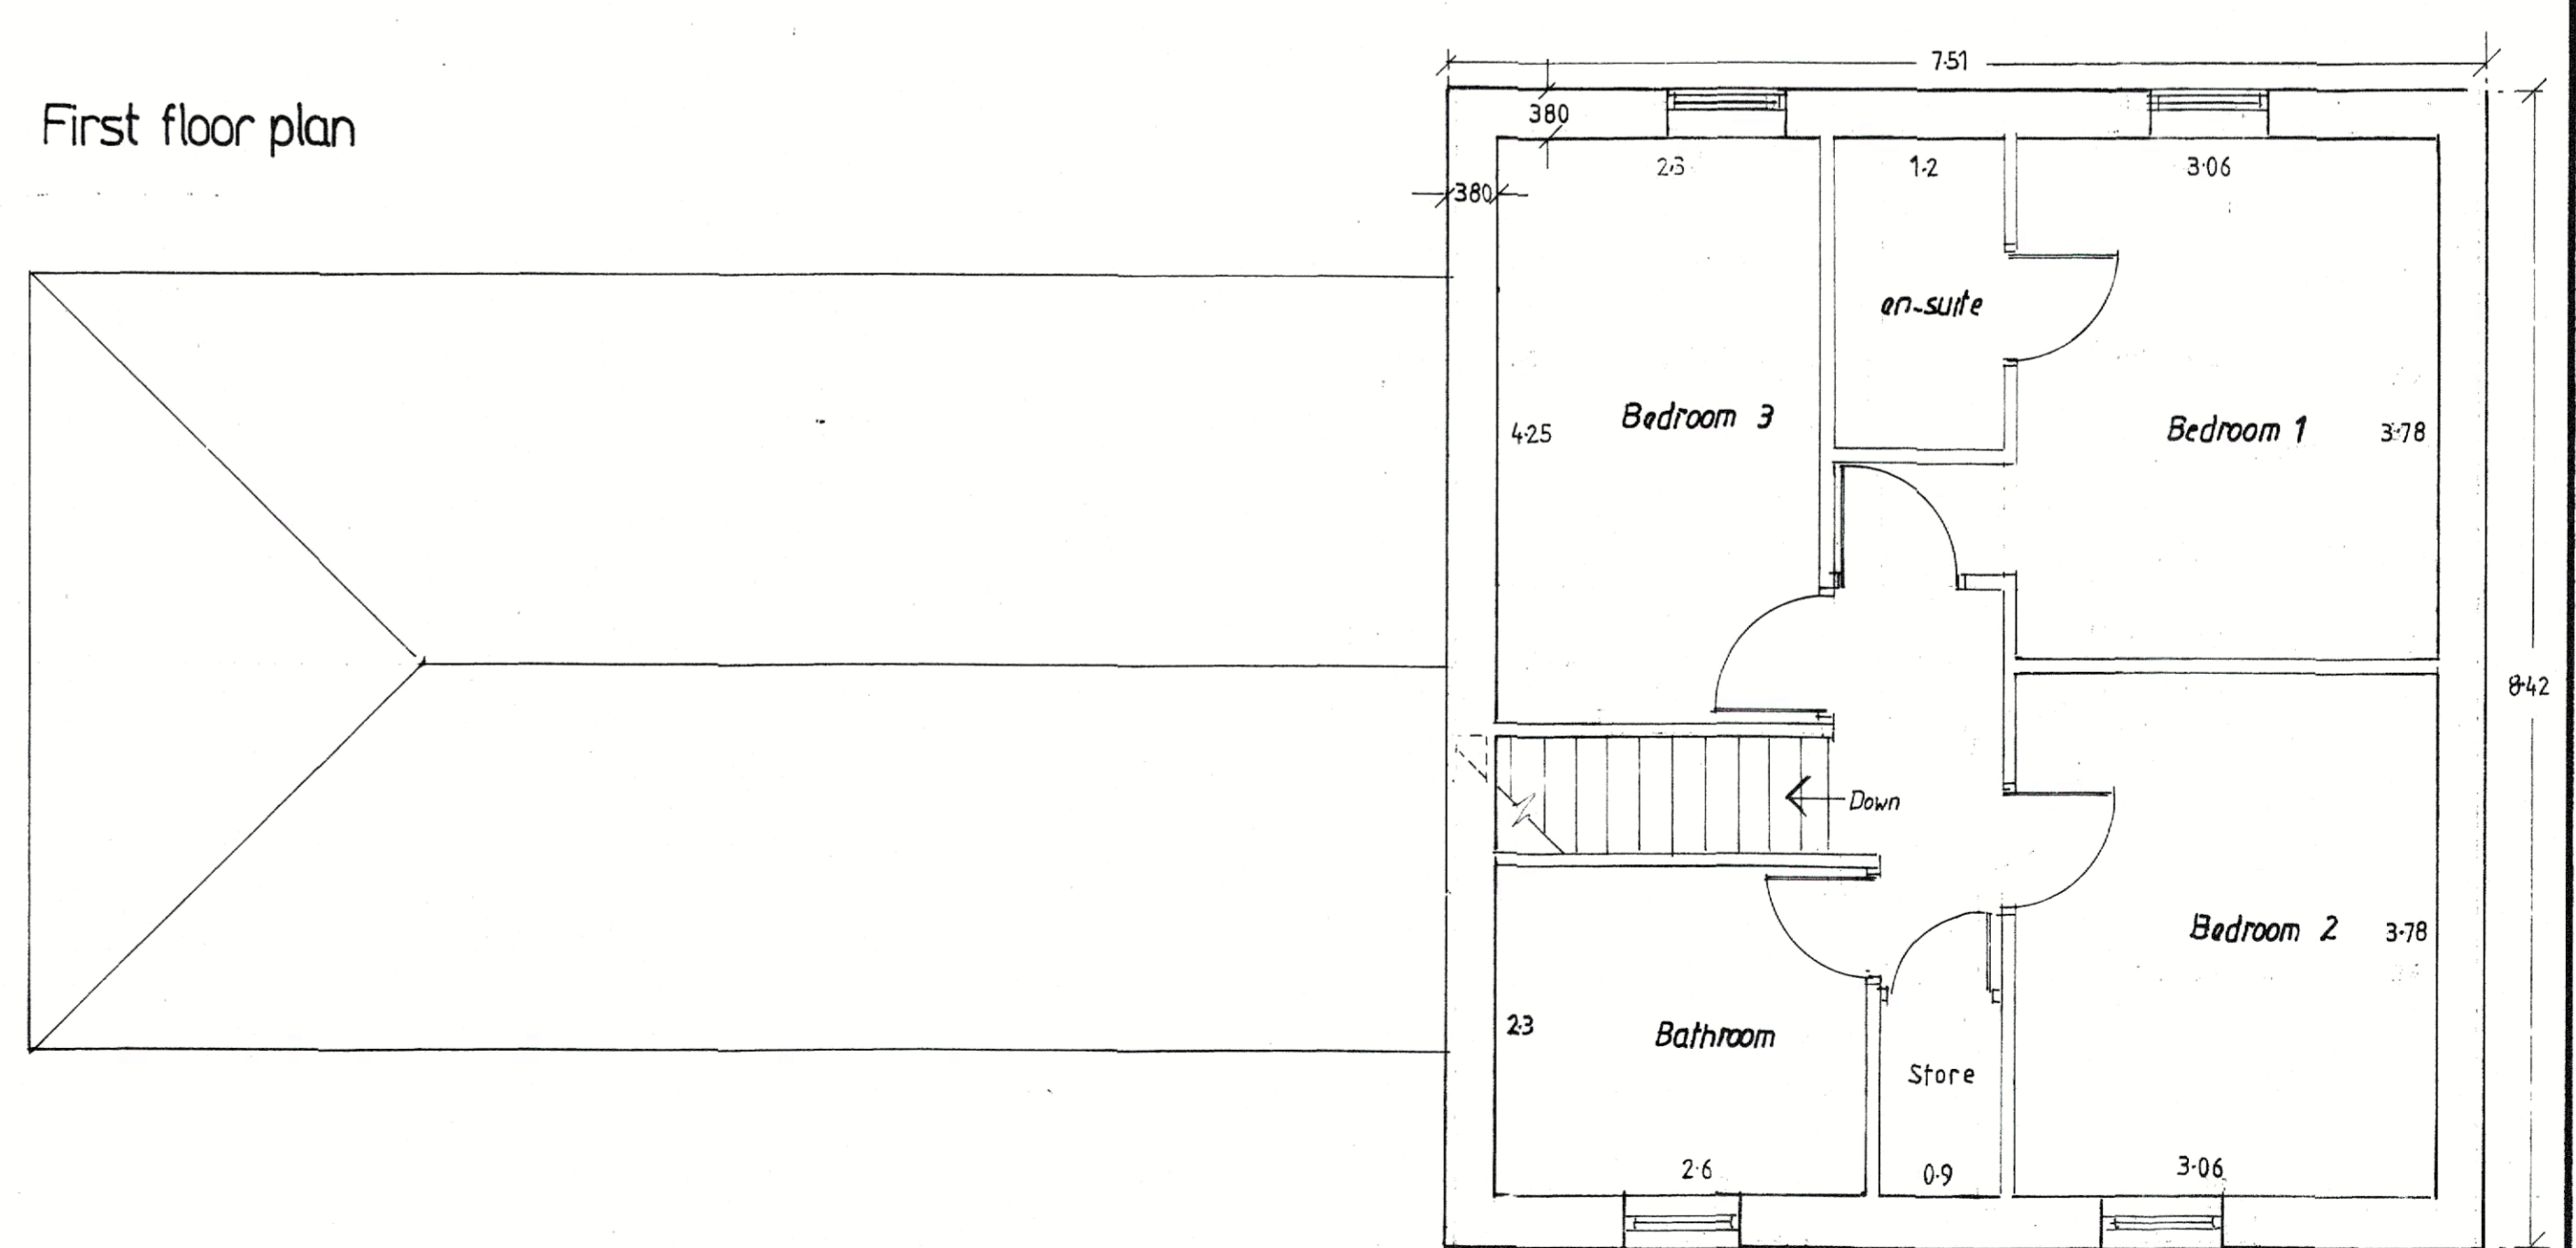

Applicant: Residential Development
Main Street
Syrup

All work to comply with Planning and Building Regulations. Dimensions and levels shown are in metric and should be checked prior to commencement or ordering materials. If in doubt ask. All materials and components to be used strictly in accordance with manufacturers instructions.
Copyright: This drawing is the copyright of Graham Raynor, and may not be reproduced for use by a third party without the prior written approval of Graham Raynor, 2023.

Applicant: Faith Homes Ltd

Prog. Title: Dovecot

Prog. No.: 170/20/Dovecot/A

Scale: 1/100 1/50

Revision/Date: April 2022 Rev. A September 2023



Tel: 01795 818747 E-mail: g.raynor@gmail.com

Graham Raynor
Planning and Architectural Design Ltd.

Graham Raynor, B.Sc. Diploma in Town Planning, Member of the Royal Town Planning Institute

