






Front elevation

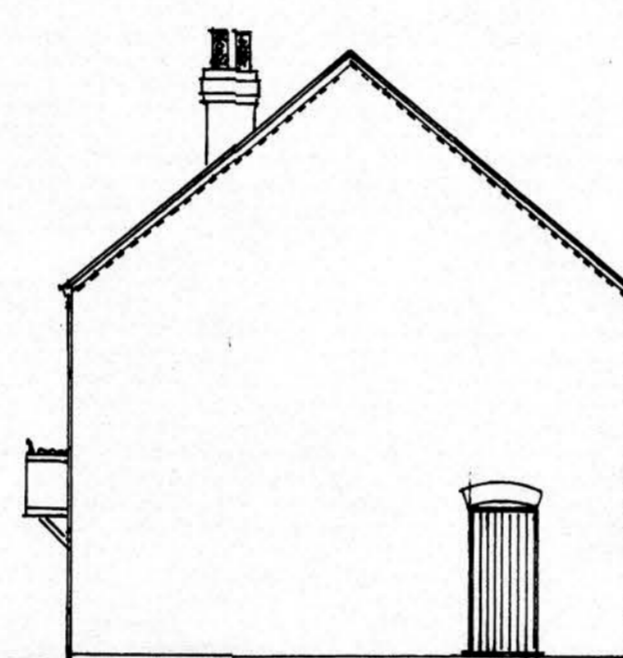


Side elevation

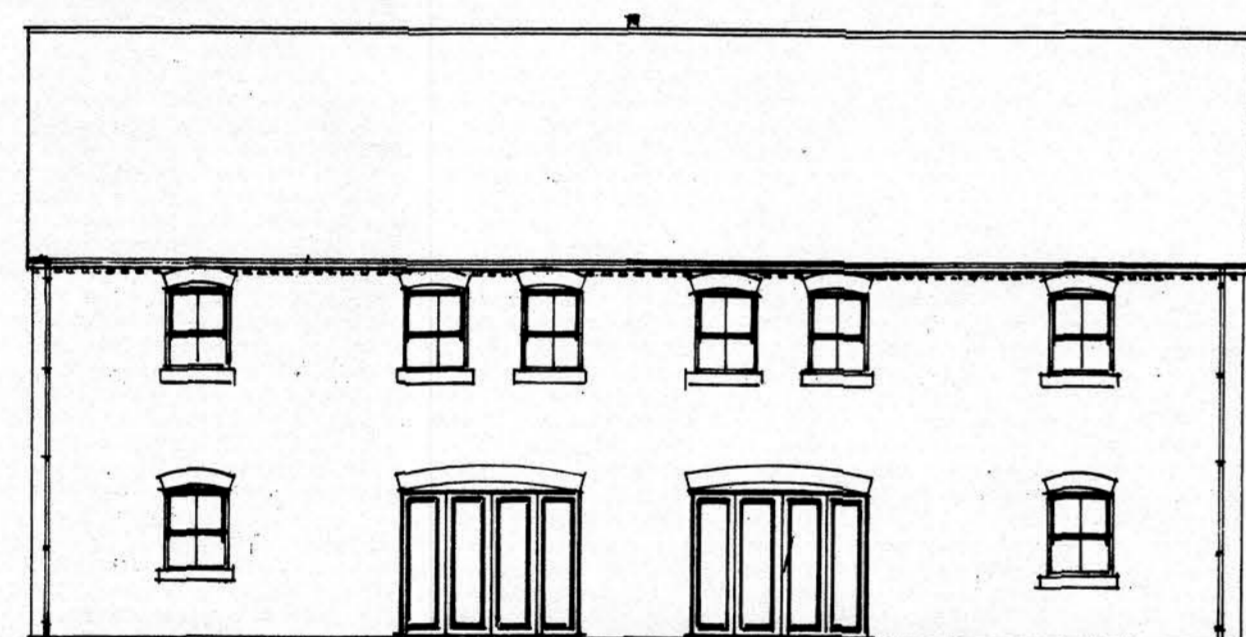


Rear elevation

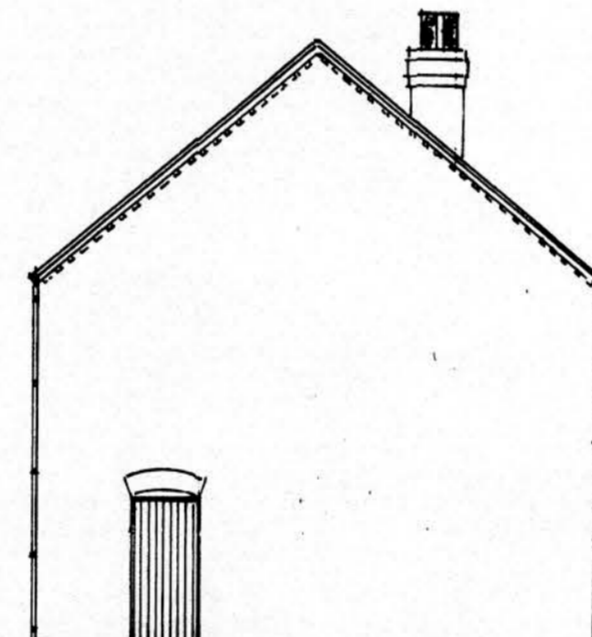

Side elevation

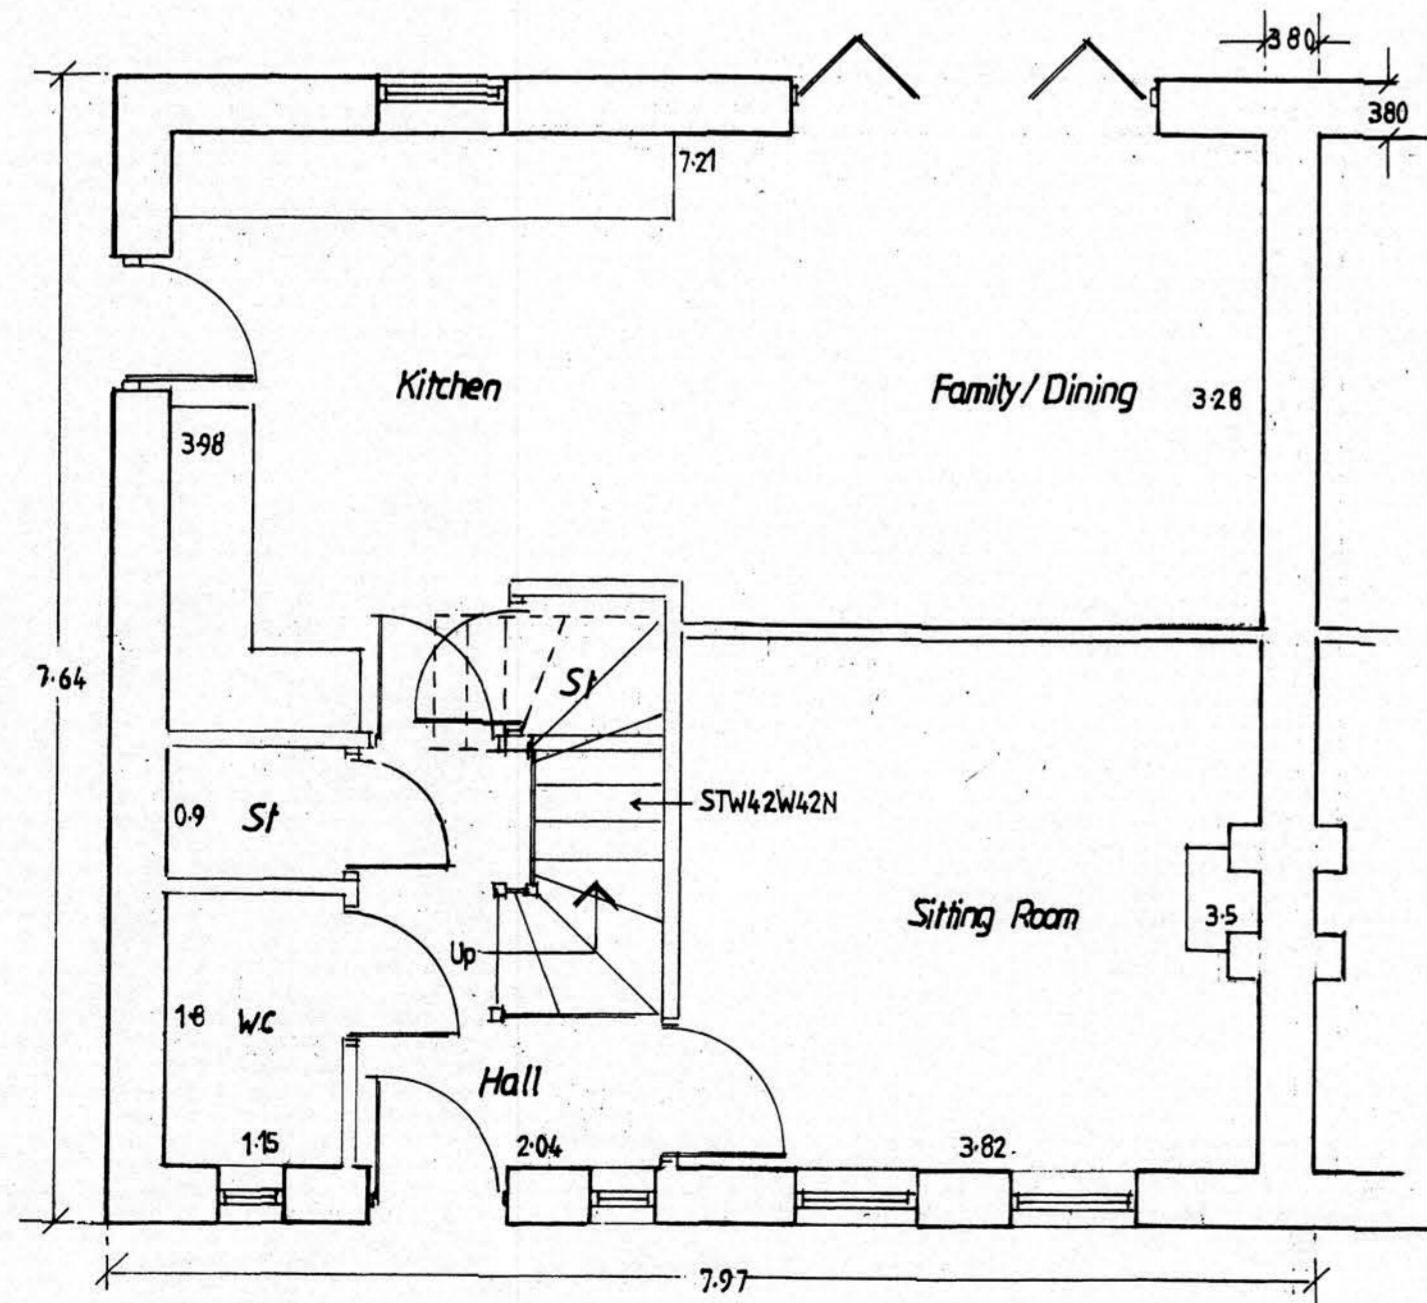

Ground floor plan

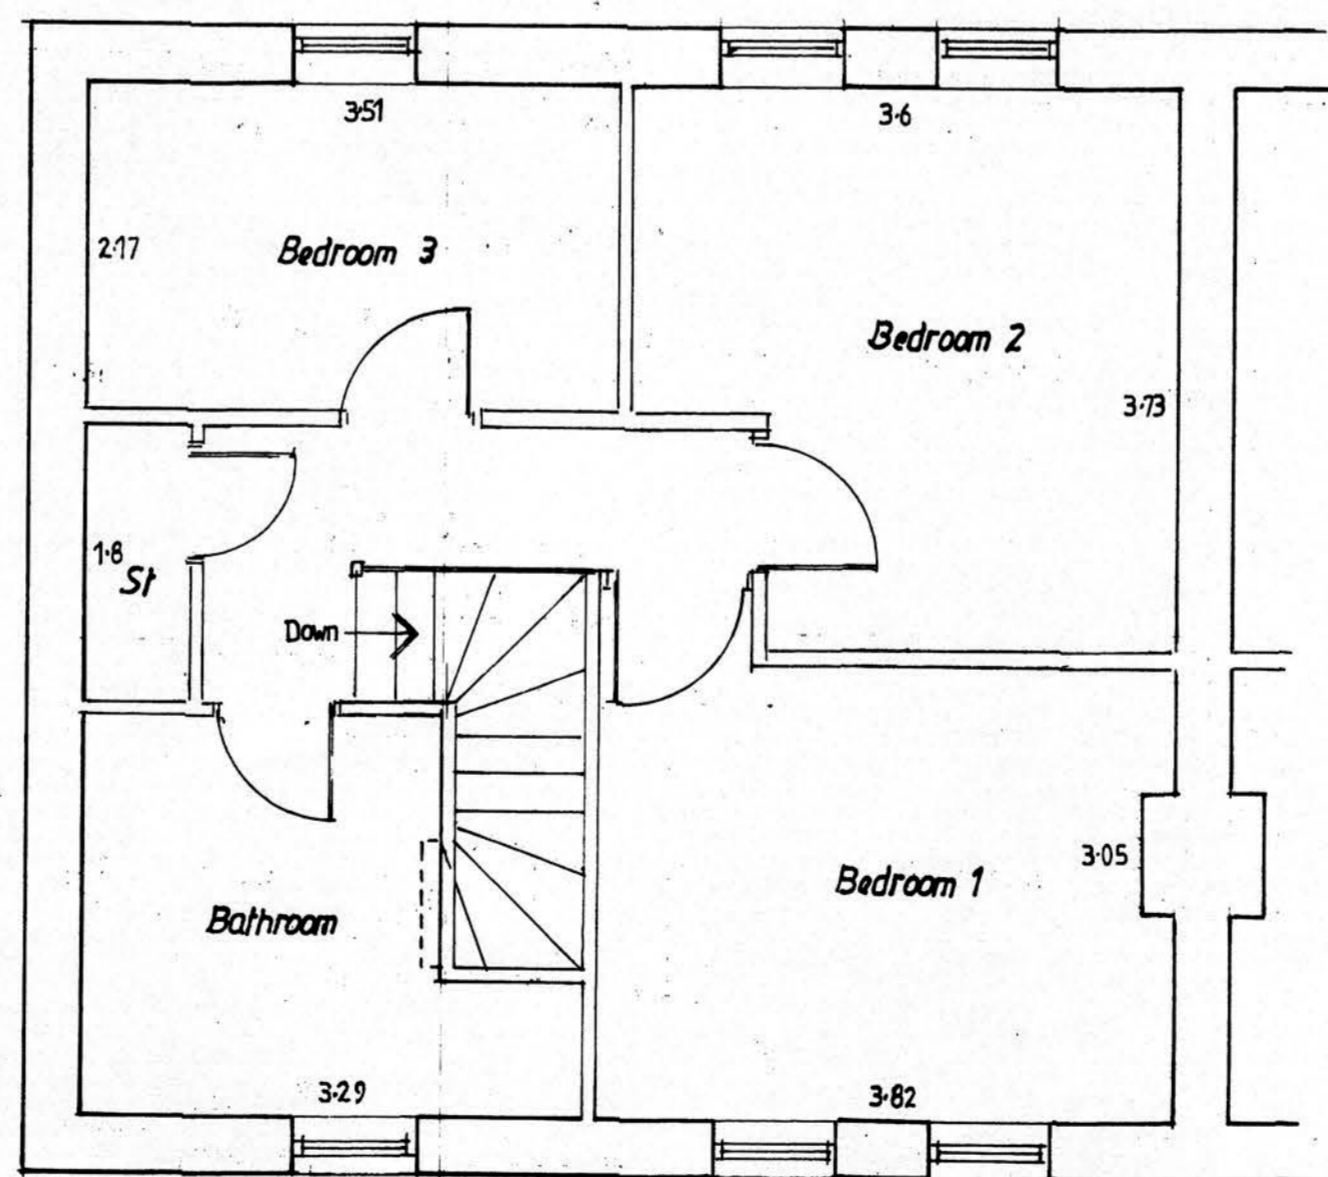

First floor plan

Proposal: Residential Development
Main Street
Syrup

This drawing is the copyright of G.R. and may not be reproduced for use by a third party without the prior written approval of G. Raynor B.Sc. Dip. I.P. M.R. I.P.I.
Copyright: This drawing is the copyright of G.R. and may not be reproduced for use by a third party without the prior written approval of G. Raynor B.Sc. Dip. I.P. M.R. I.P.I.
Design No: 1000/013/2014

Applicant: Faith Homes Ltd

Prop: The Cottages

Draw No: 110/20/Cottages/A

Scale: 1/80 1/50

Revision Date: April 2022 Rev. A September 2023



Tel: 01799 818747 E-mail: gplan@bt.com

Graham Raynor
Planning and Architectural Design Ltd.

Graham Raynor, B.Sc. Diploma in Town Planning, Member of the Royal Town Planning Institute

