
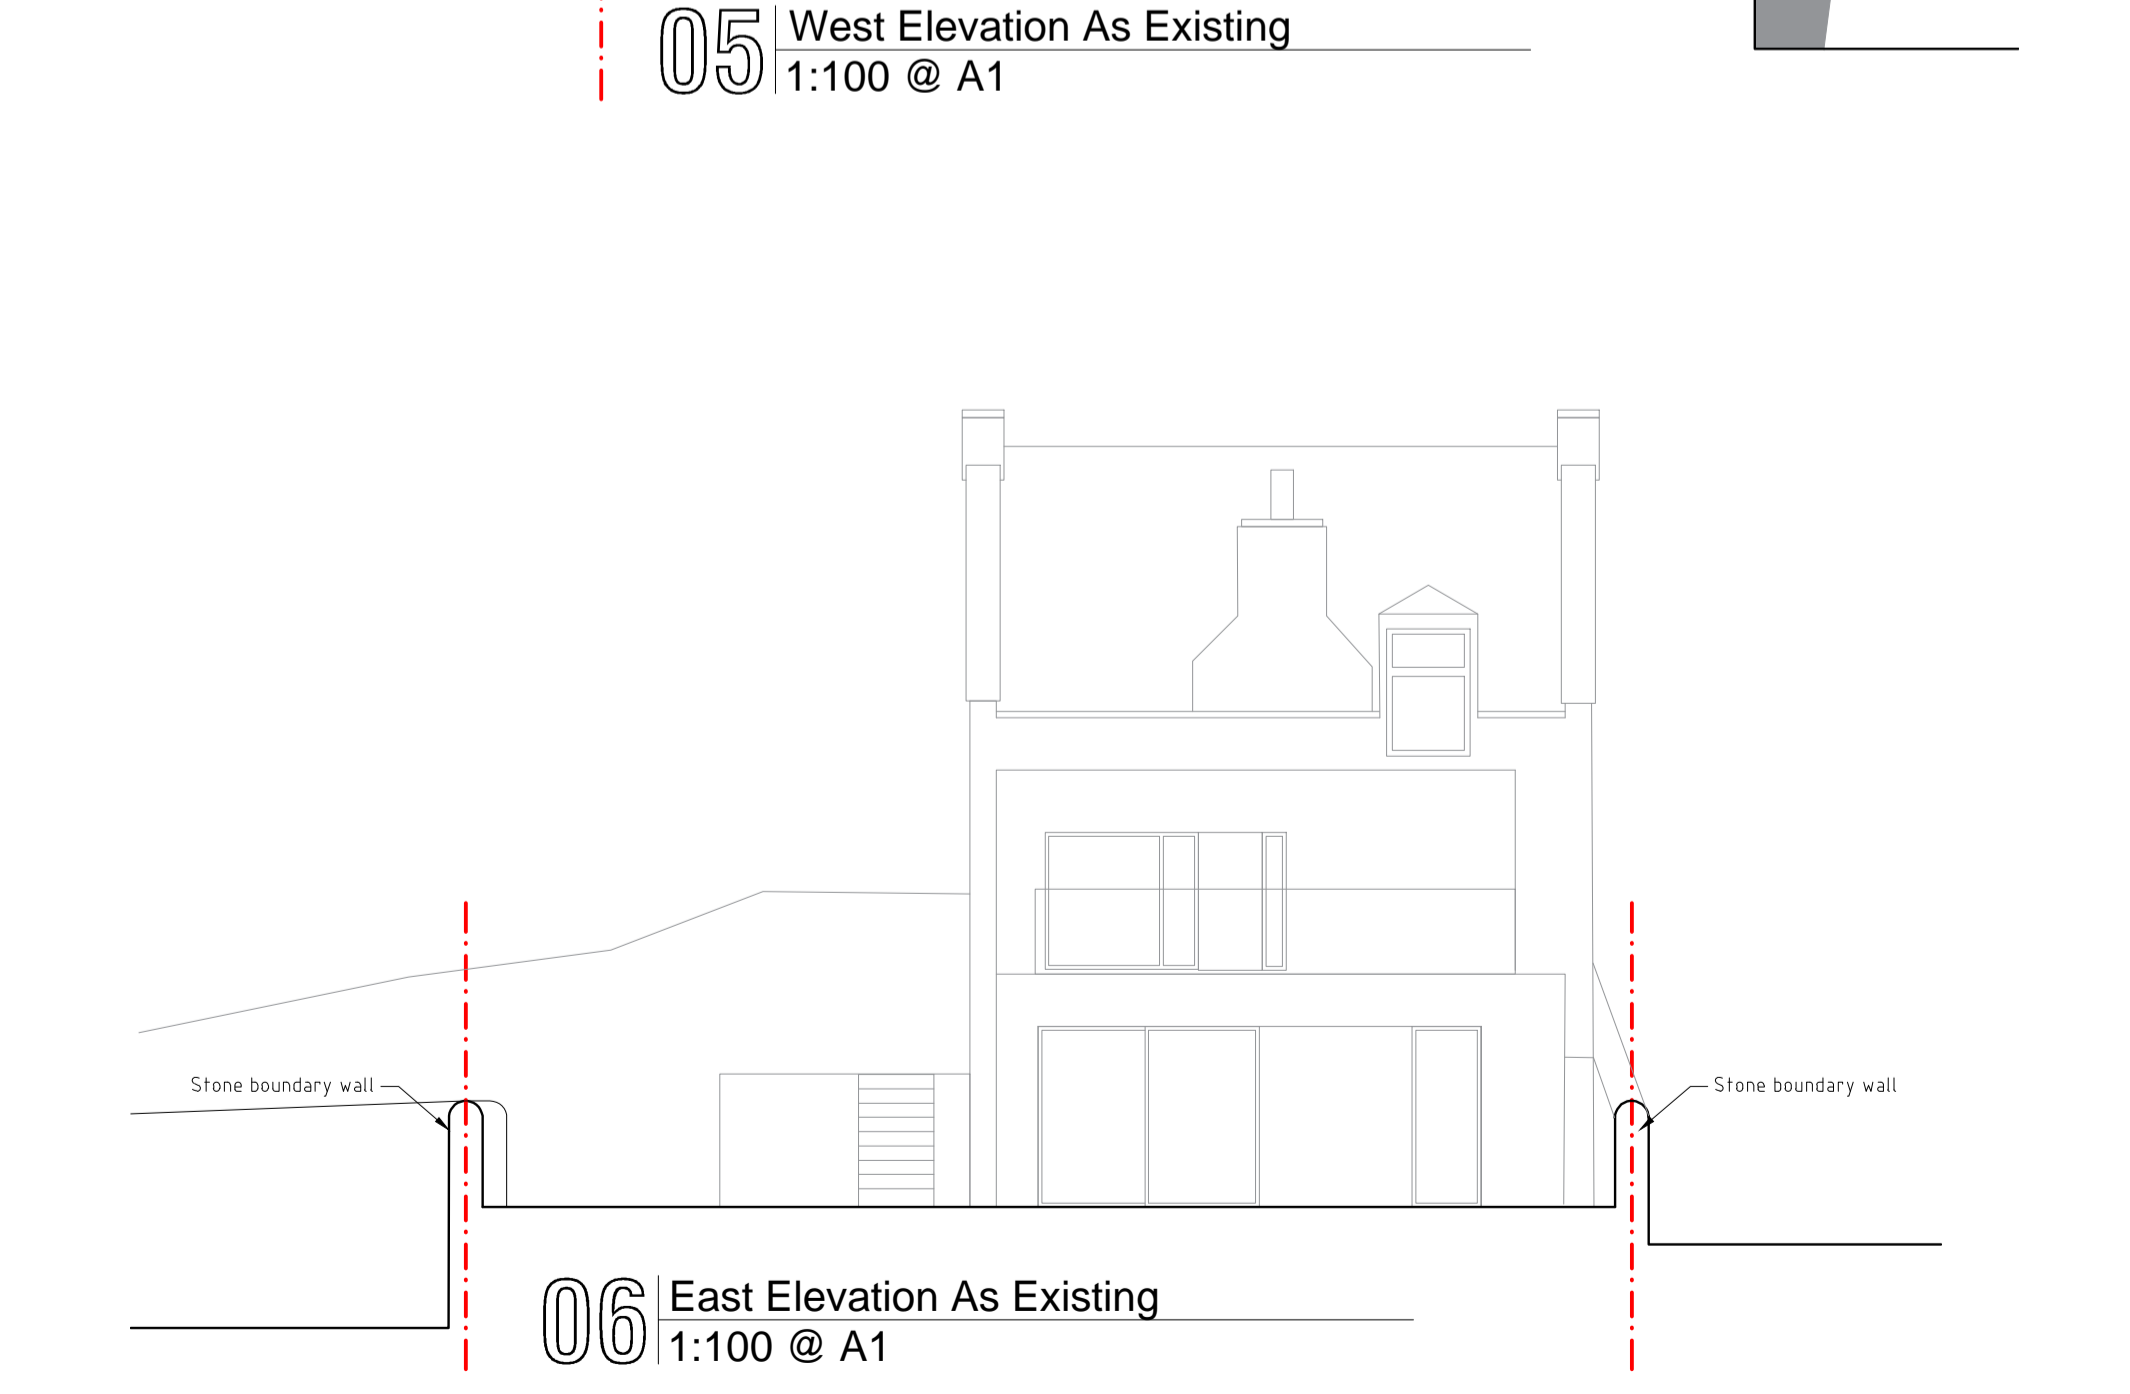
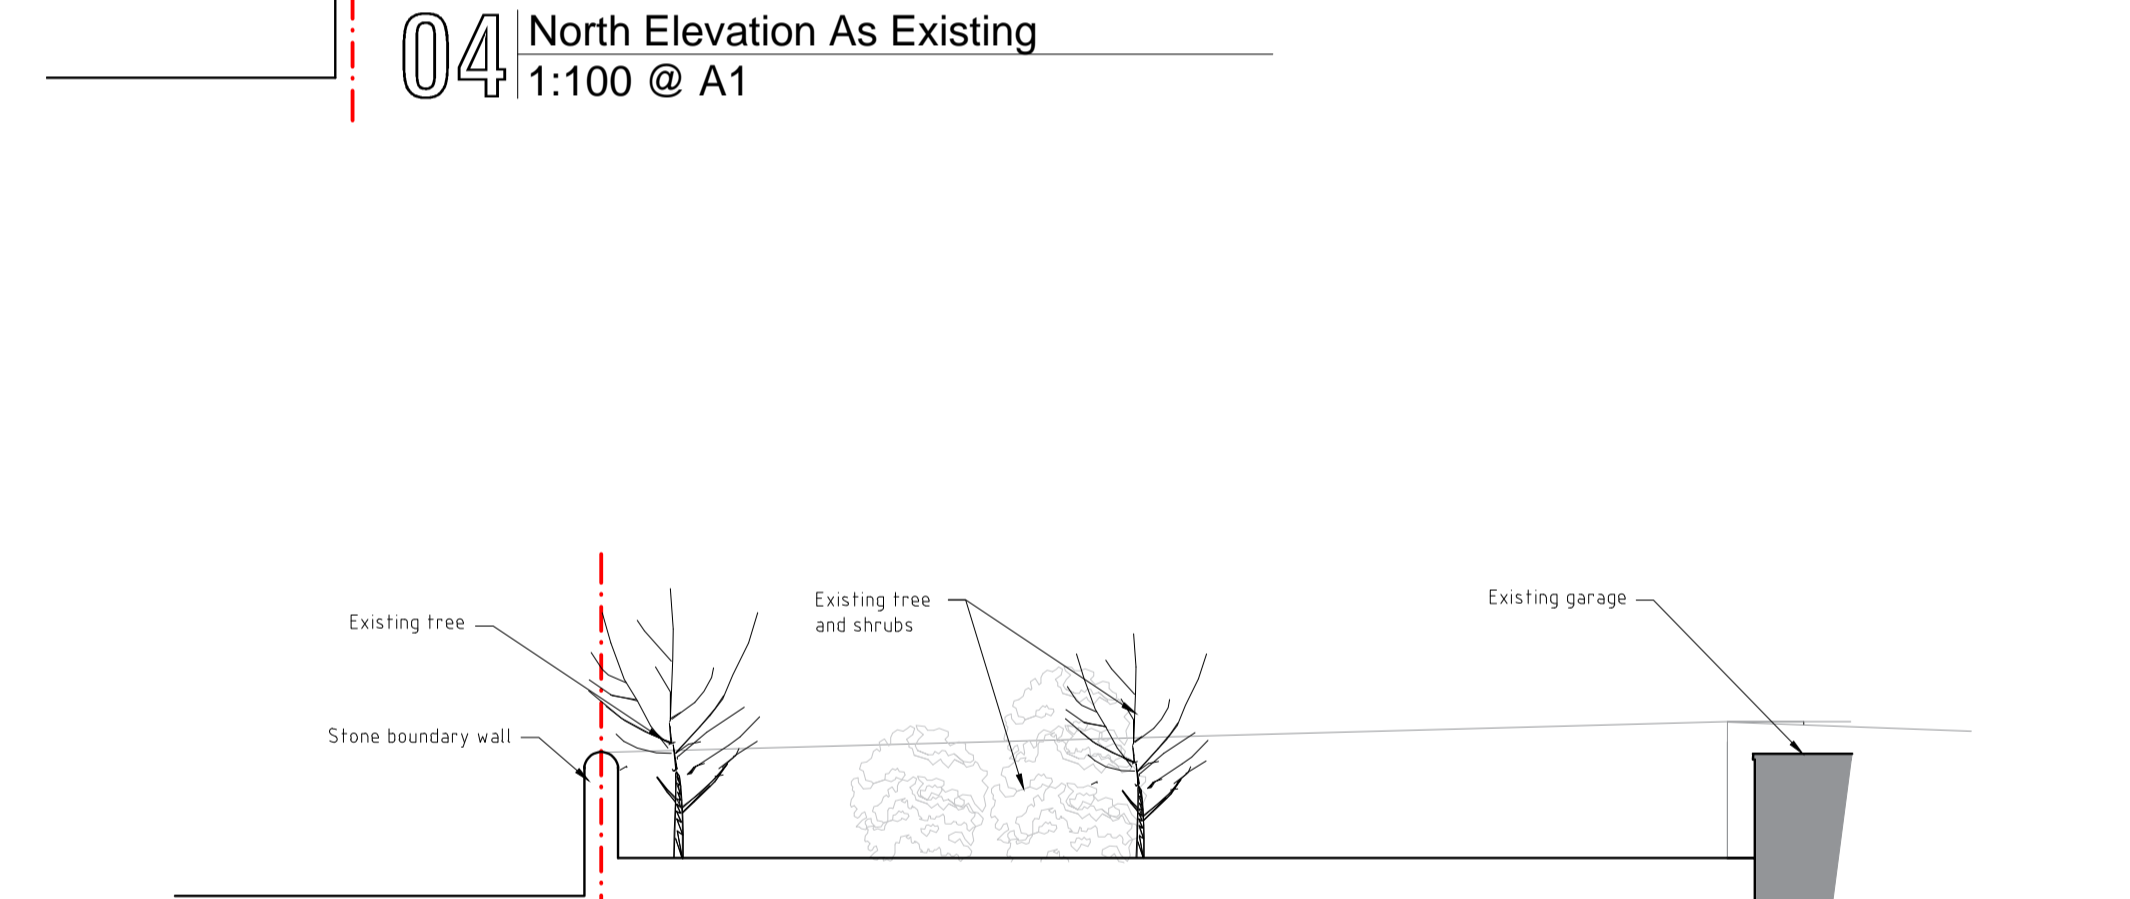
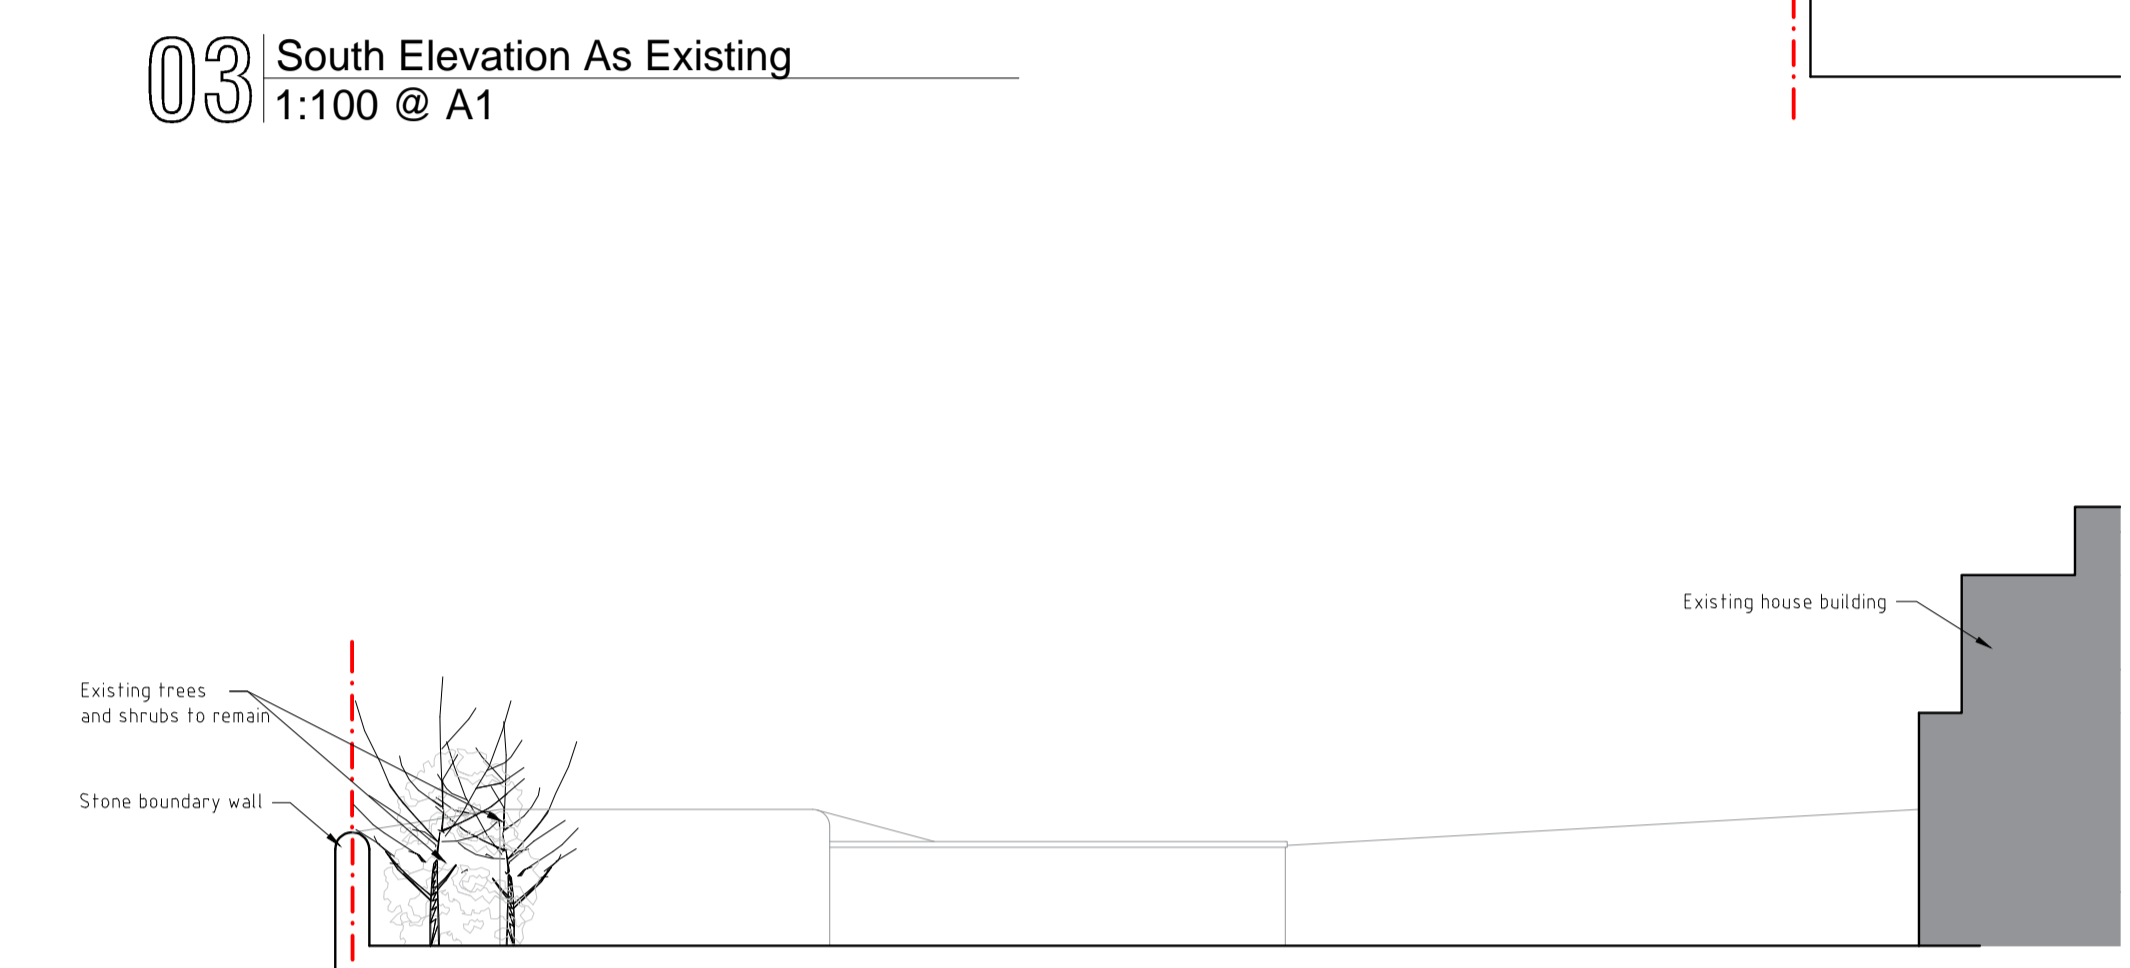
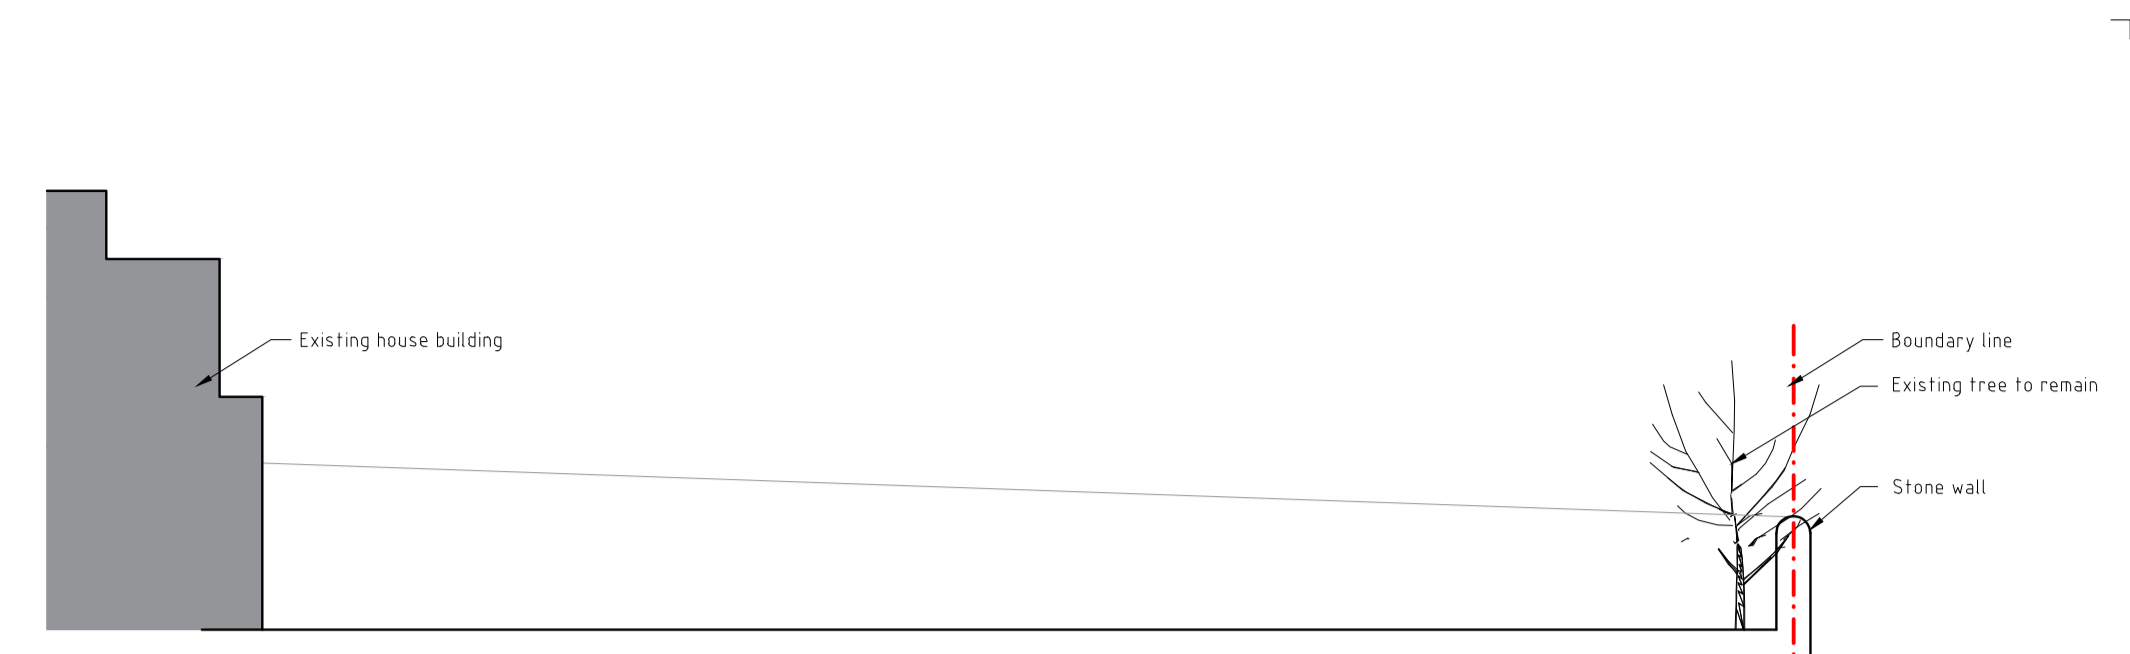


Do not scale this drawing. Use figured dimensions only. All dimensions given are in millimetres unless otherwise stated. All levels are in metres. All dimensions, levels shown on this drawing are to be verified by the contractor prior to the commencement of work. This drawing is to be read in conjunction with all relevant architectural, structural, services drawings and specifications. The copyright of this drawing and all relevant information appearing on this drawing is reserved by EKJN Architects. Use or disclosure to any third party either wholly or in part is prohibited unless expressly authorised by EKJN Architects. Variations and modifications to work shown on this drawing shall not be carried out without prior permission of EKJN Architects, who accept no liability for alterations made to this drawing by any other party.

**Notes**  
For best results when viewing this drawing in PDF format the 'Smooth line art' option in the PDF reader should be unlicked (Edit-Preferences-Page display).

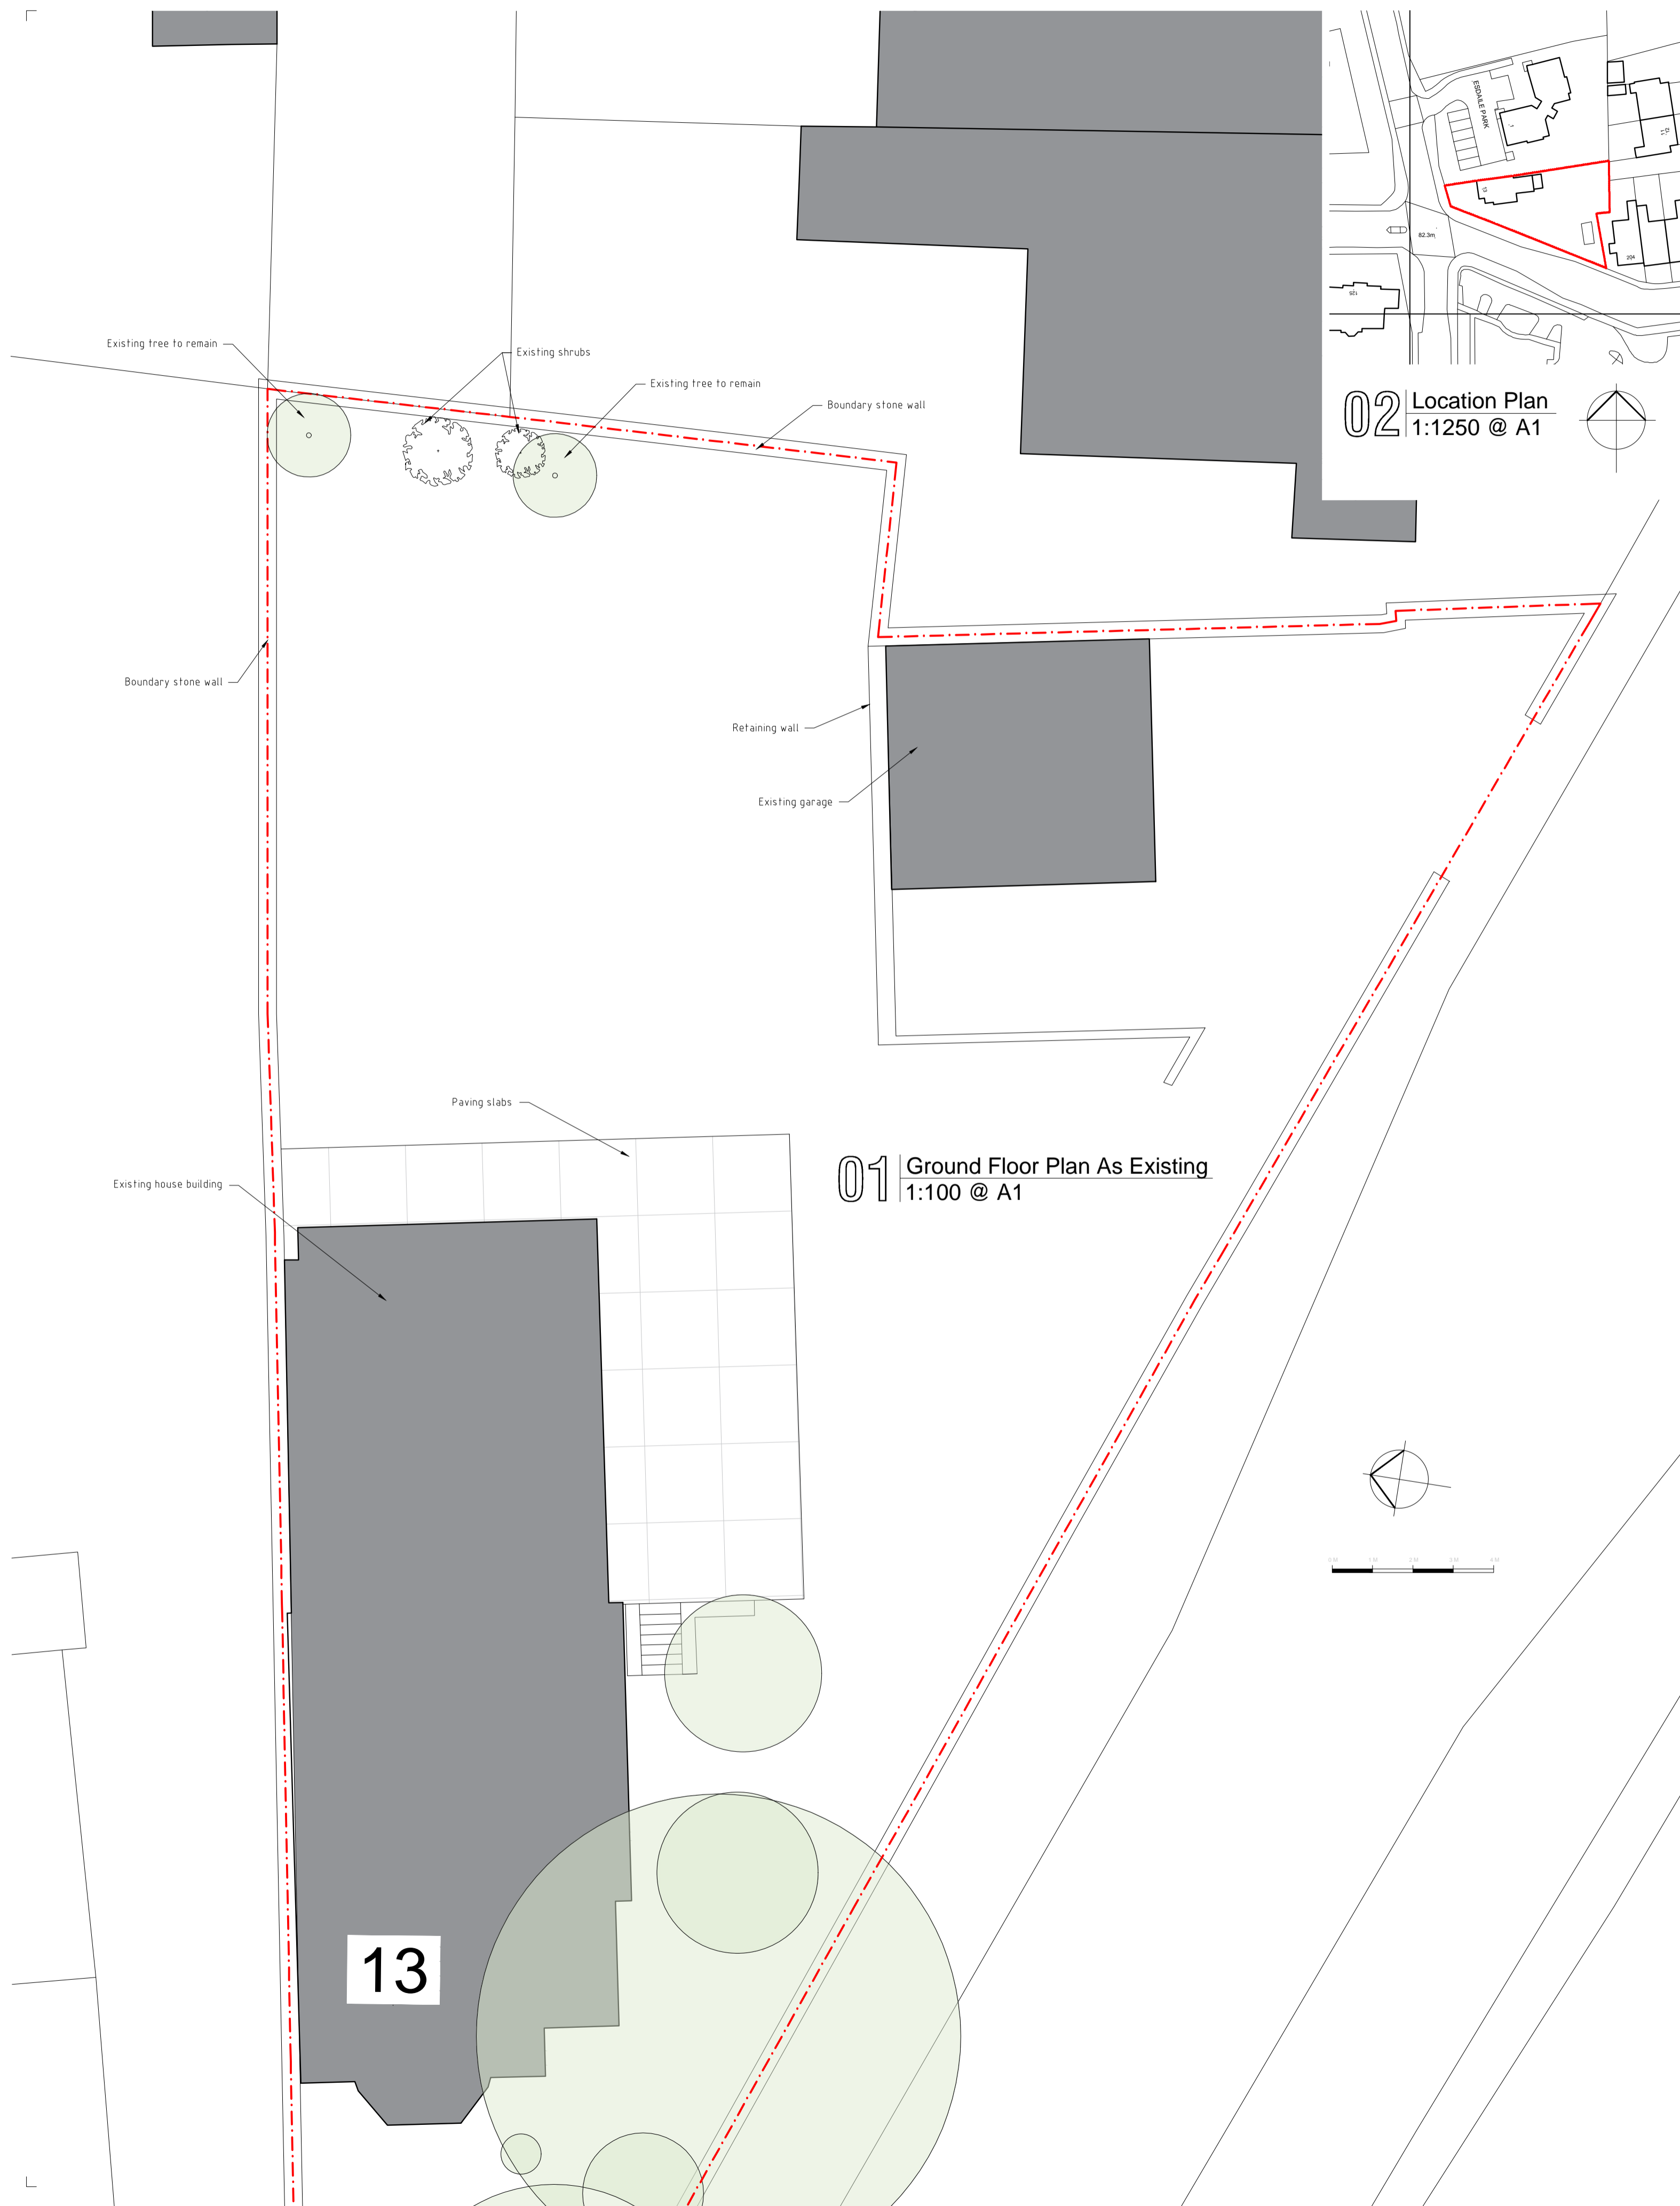

Revisions

Sheet A1	Drawing Category	PLANNING
-------------	------------------	----------

Project  
**13 Kilgraston Road  
Edinburgh**

Drawing  
**Proposed Garden Pod  
Plans and Elevations As Existing**

**urbanpods** | **EK JN**  
ARCHITECTS

Unit 19 Napier Square  
Houston Industrial Estate  
Livingston  
EH54 5DG

Project Managers &  
Principal Designers

Scale AS	Date April 2024	By KK
Job no 17-023	Drawing no 2406_10	Rev