



Proposed Materiality:
 Roof - Grey membrane
 Rainwater Goods - Grey aluminium
 Walls - Sandstone
 Doors/ Windows - Grey aluminium (extension)
 and white timber (existing house)
 Roof windows - Grey aluminium

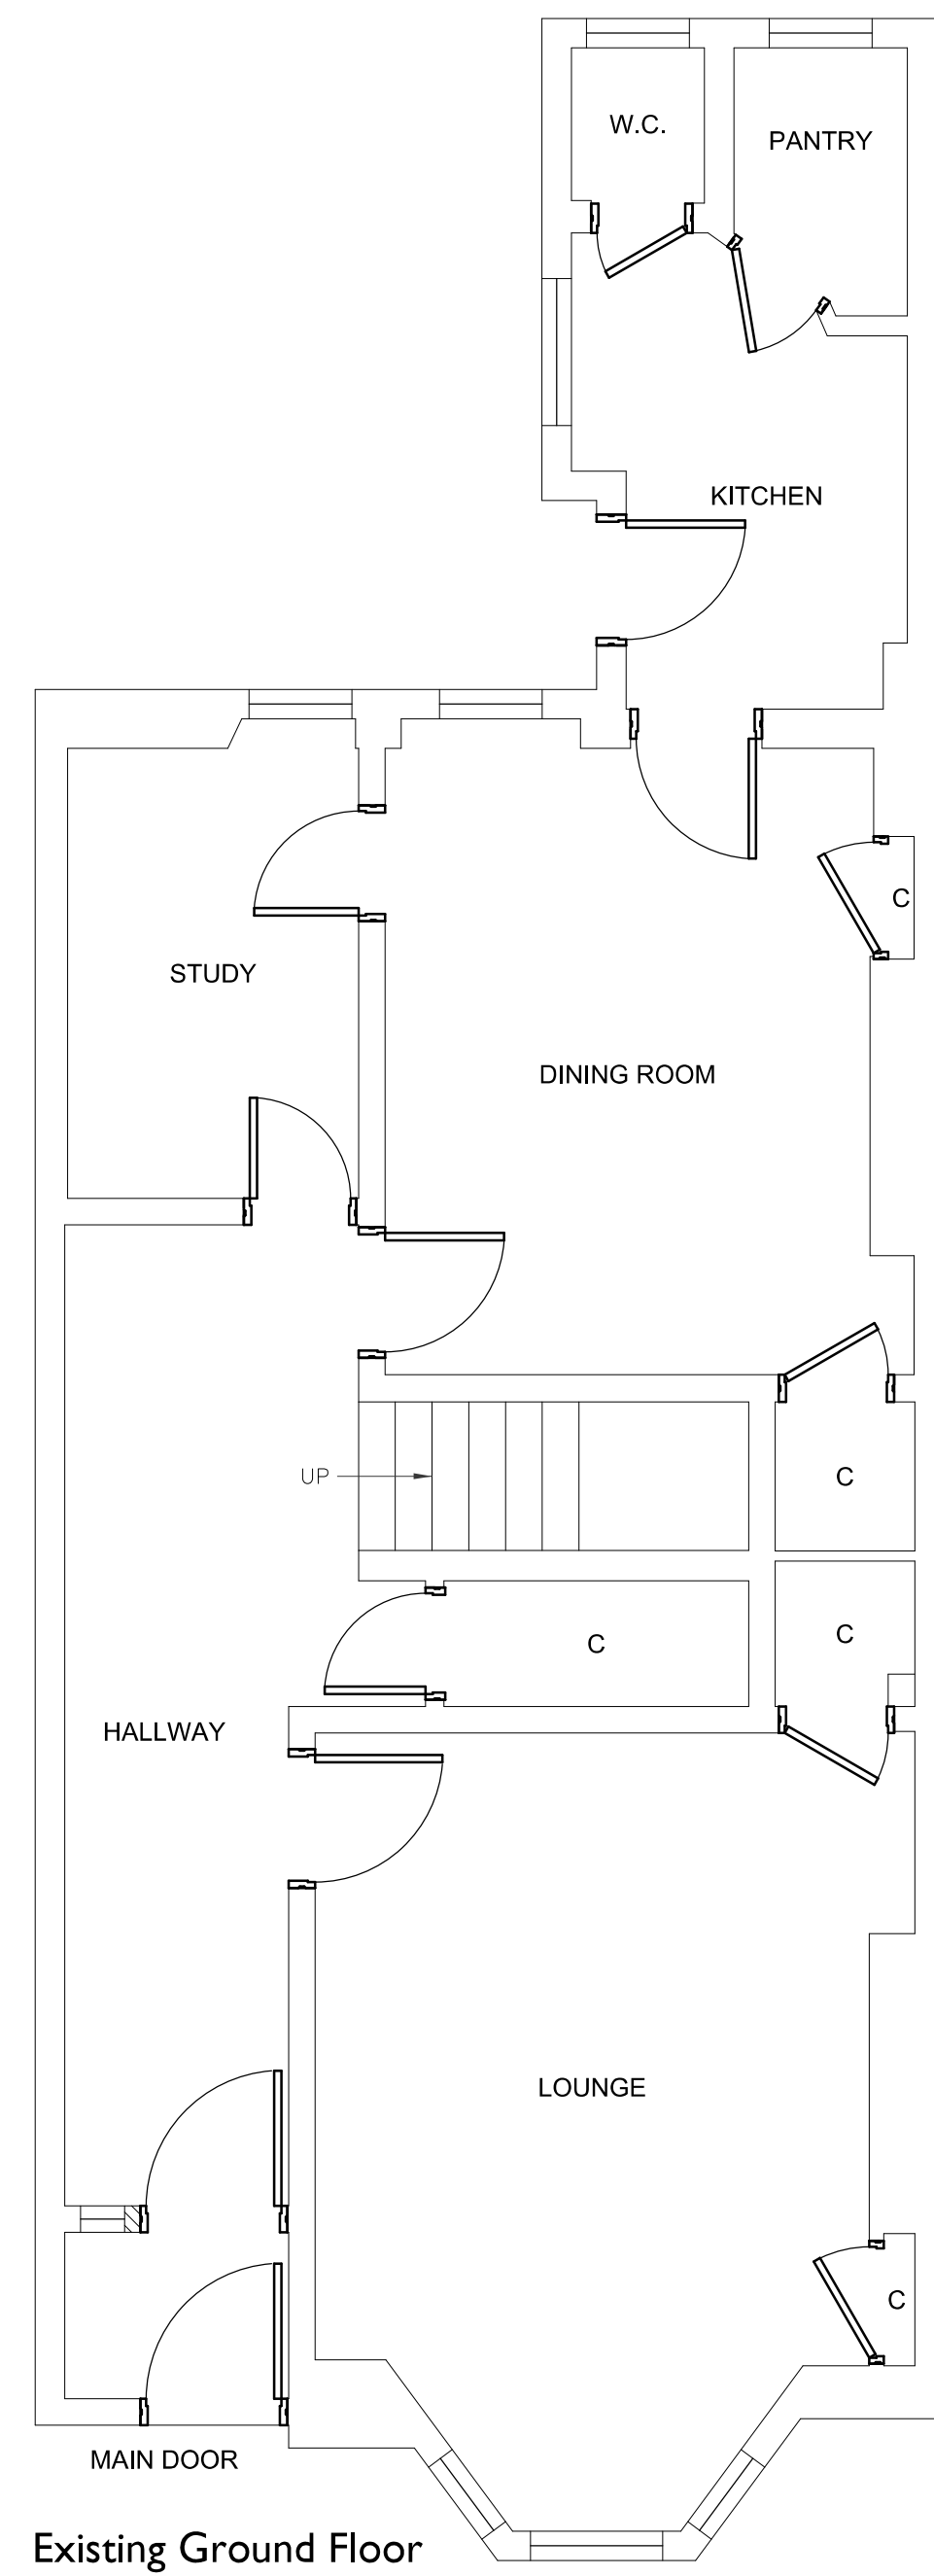

Existing Ground Floor

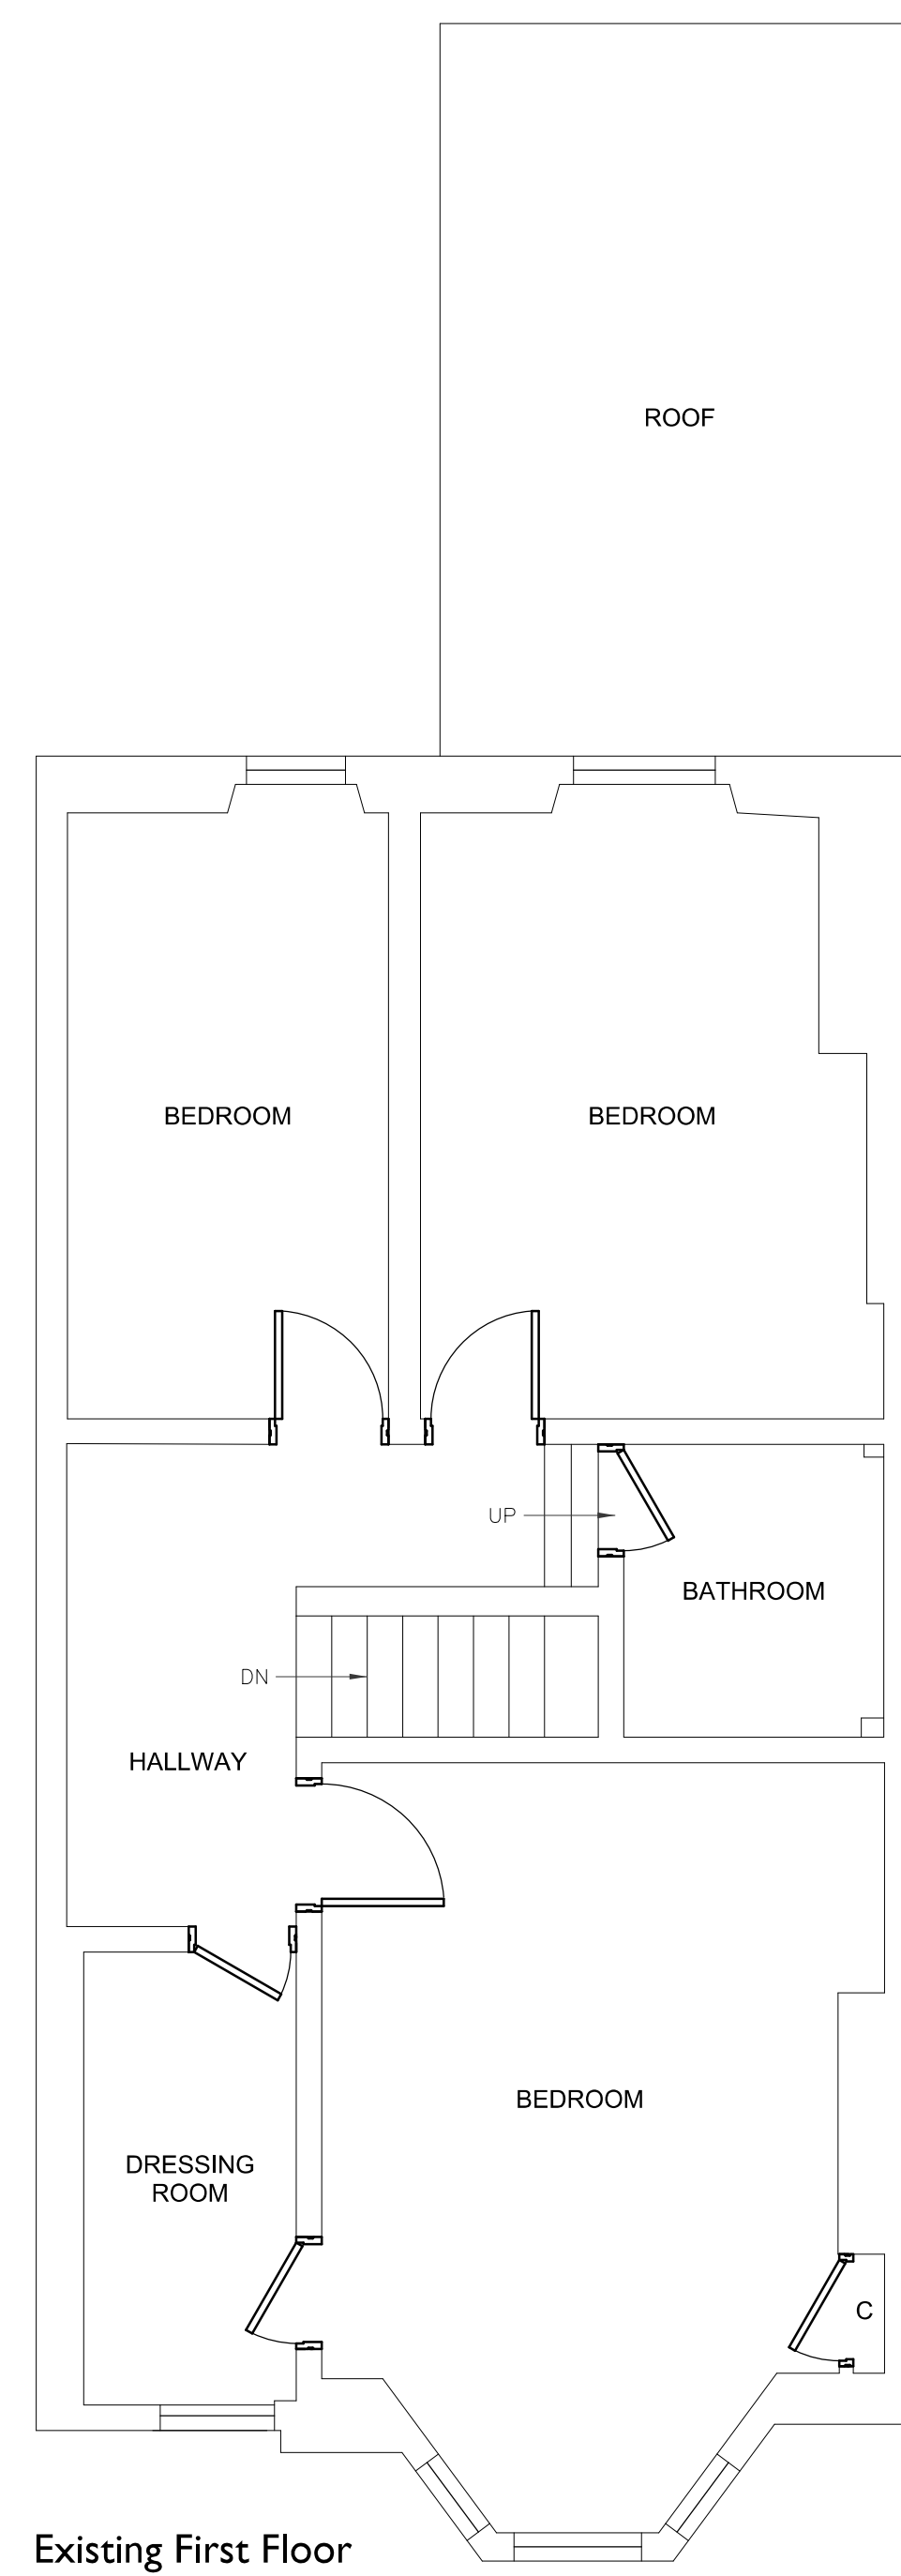


Existing First Floor




Existing East Elevation


Existing North Elevation

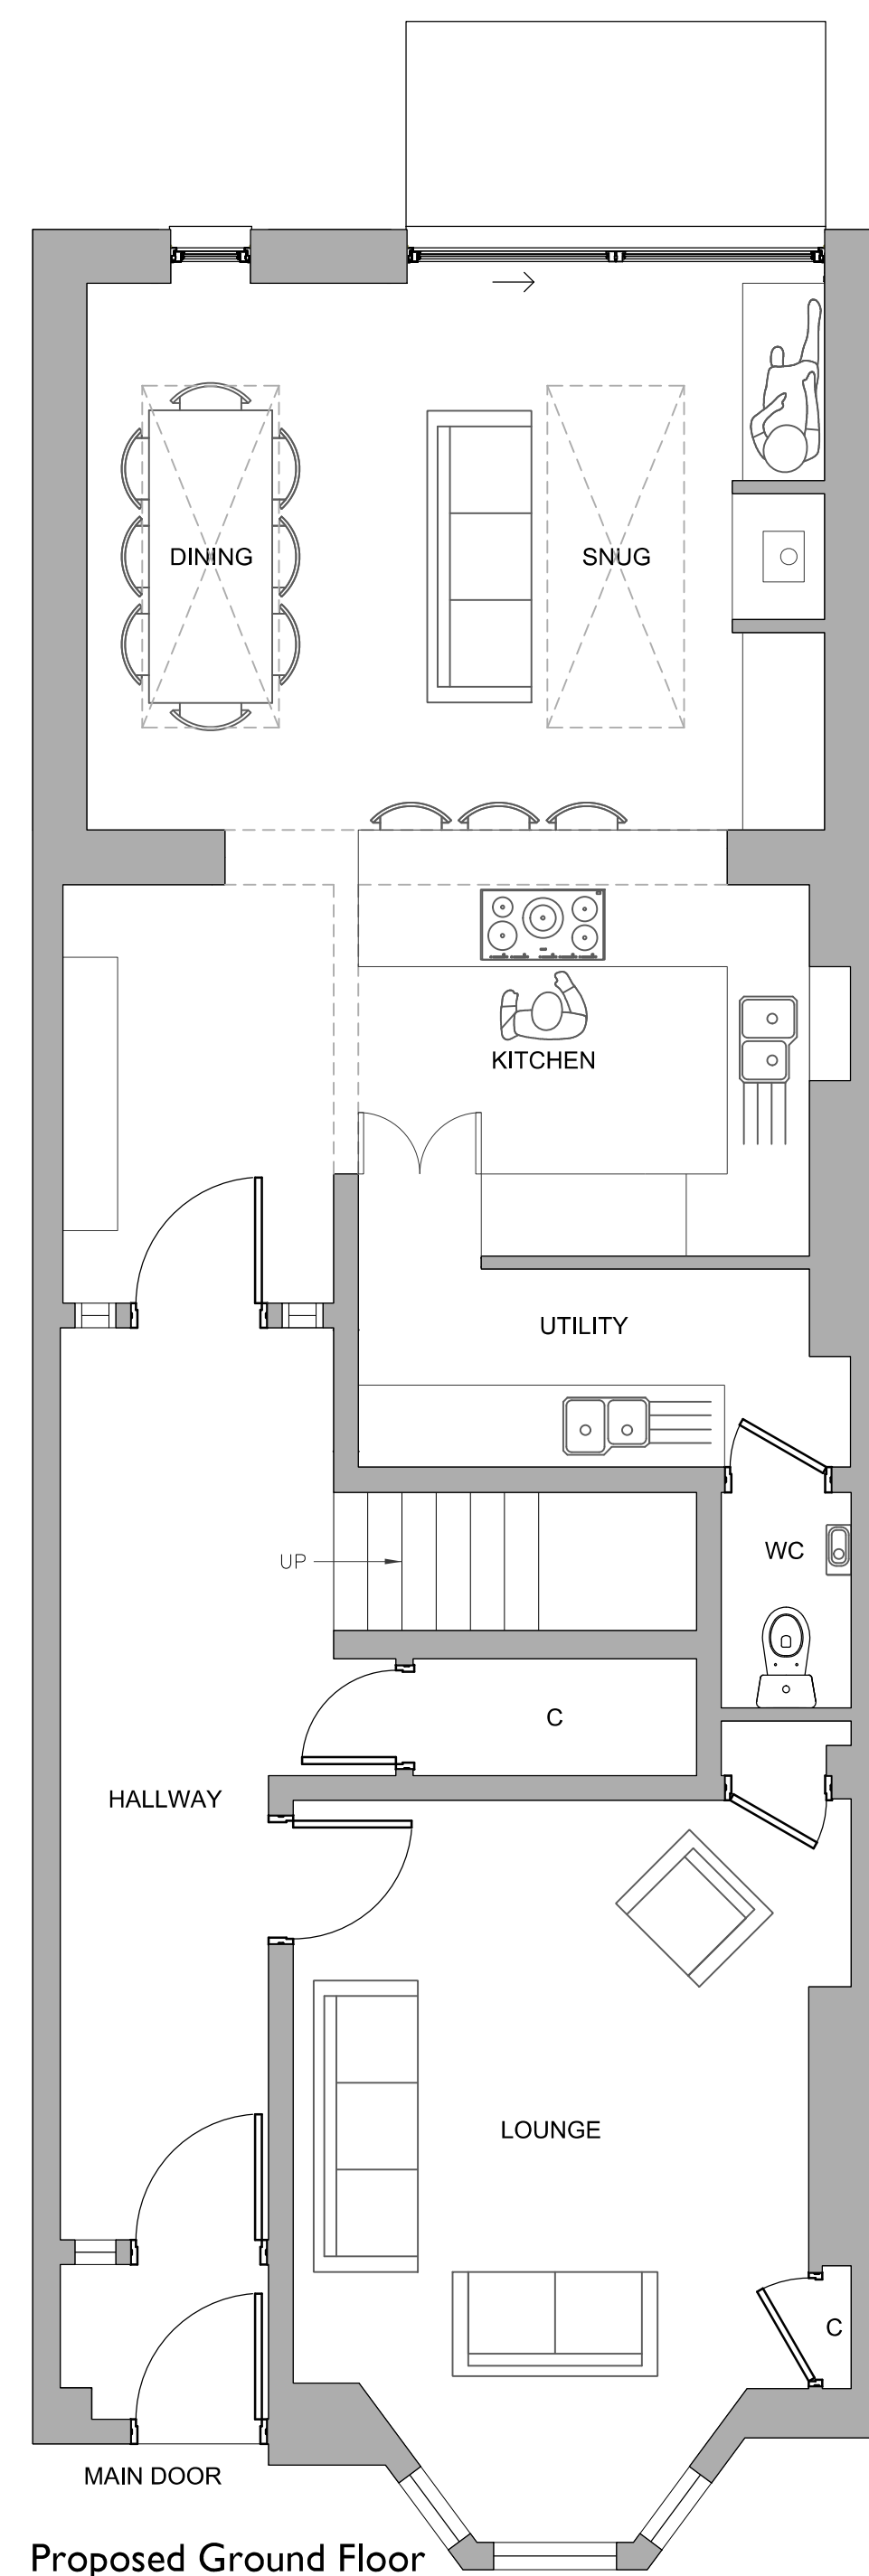


Proposed Ground Floor

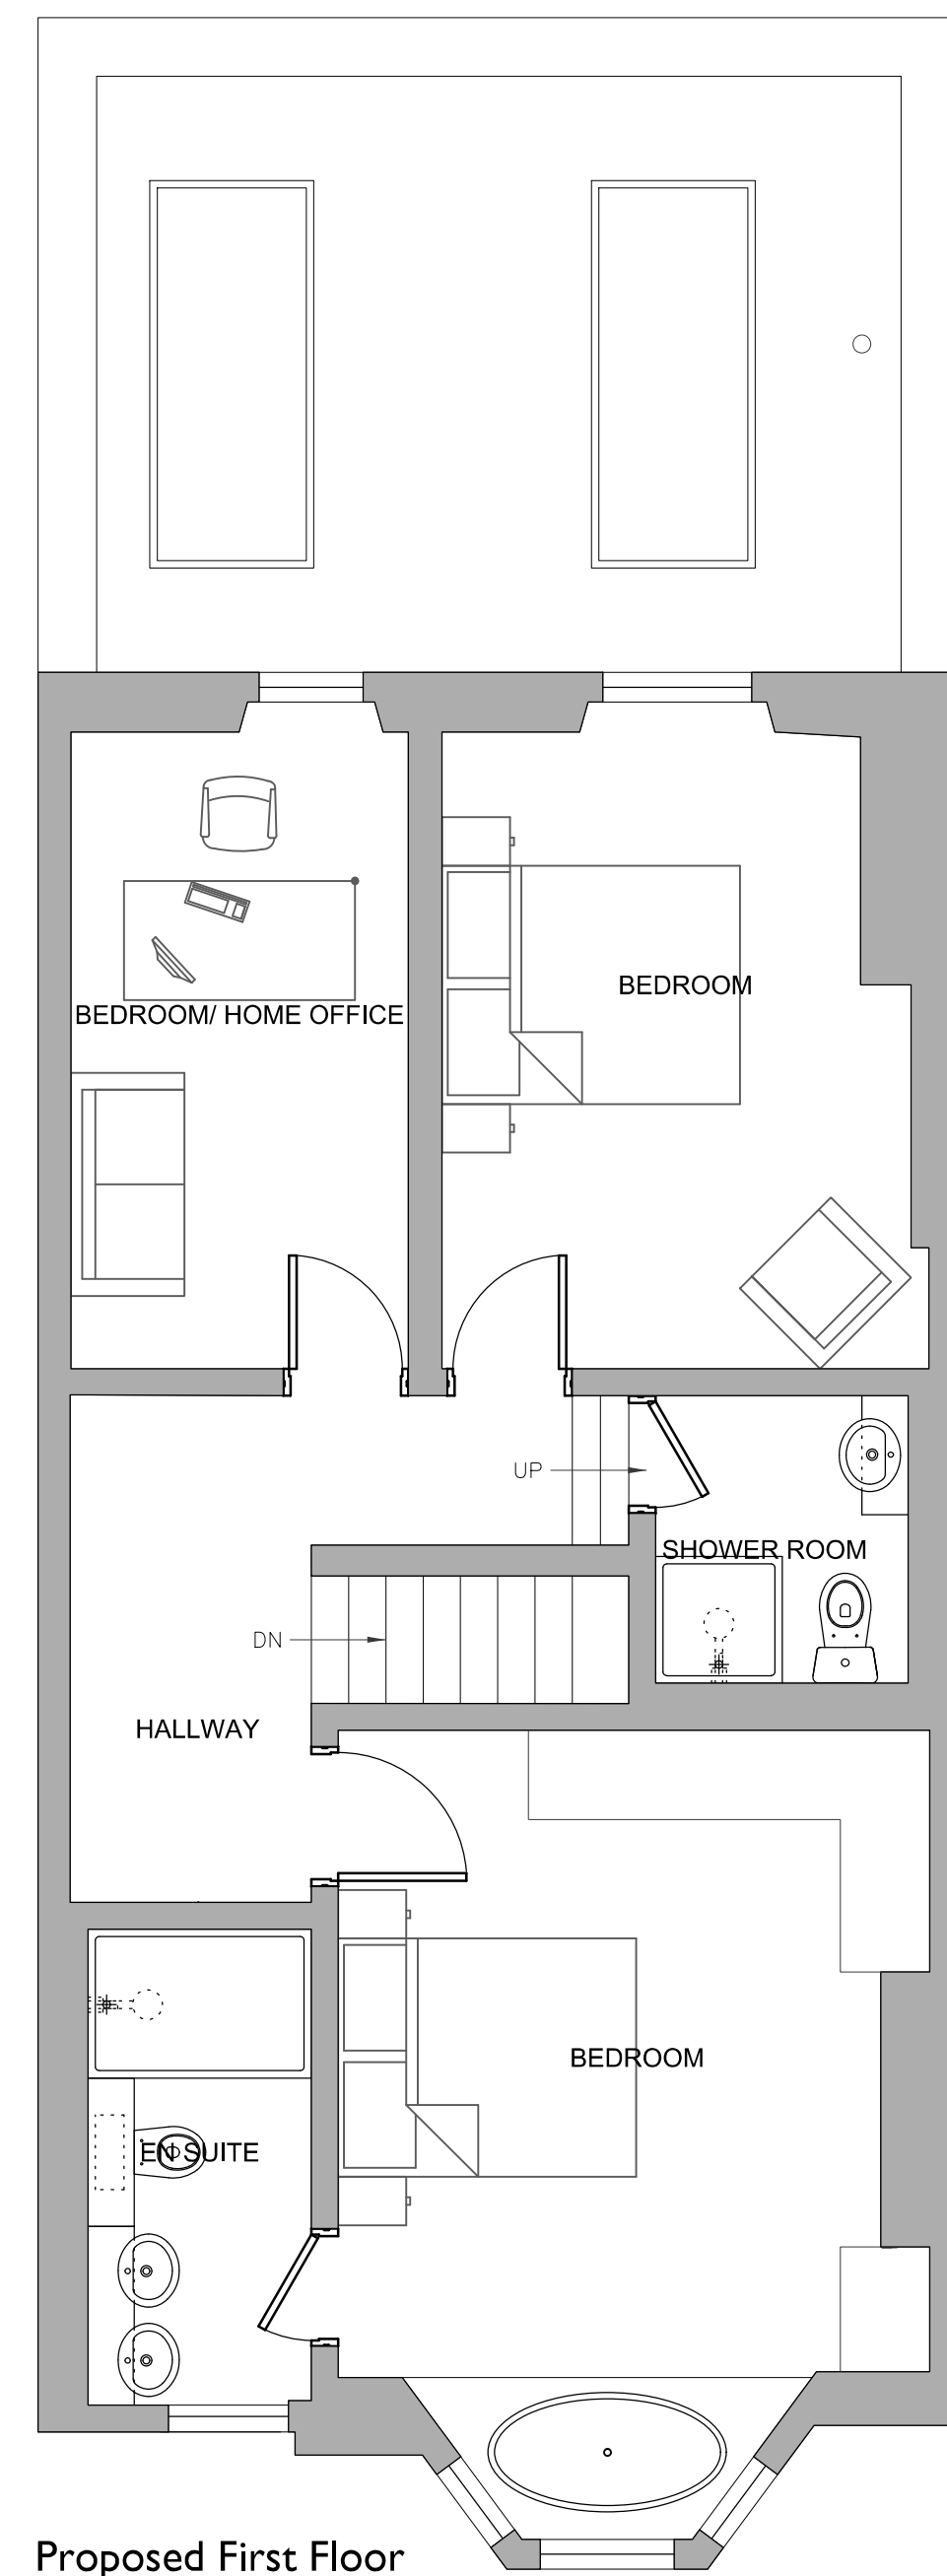

Proposed First Floor

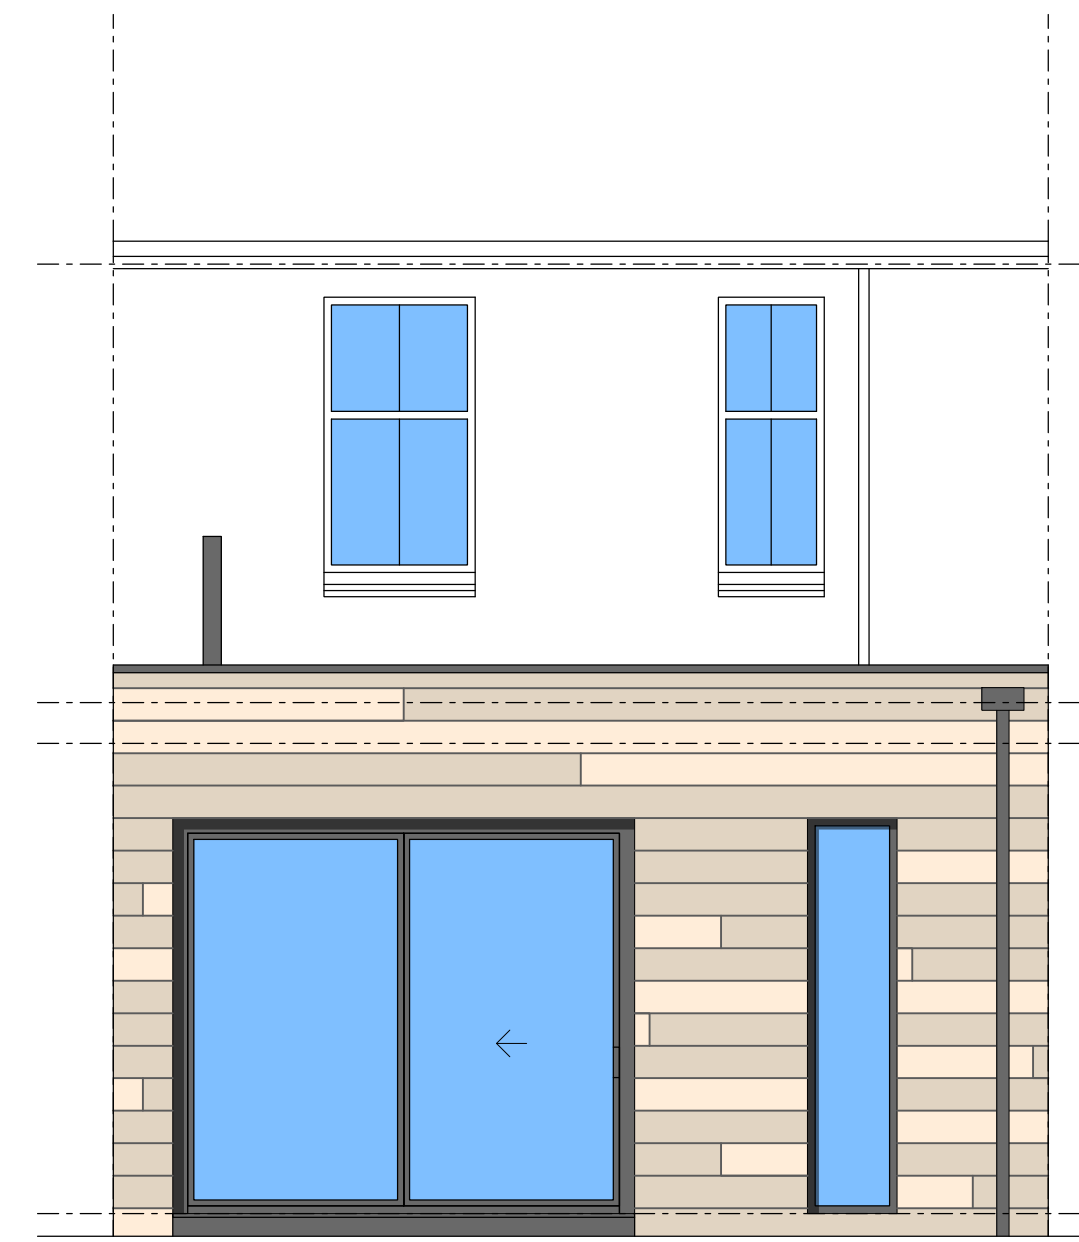

Proposed East Elevation

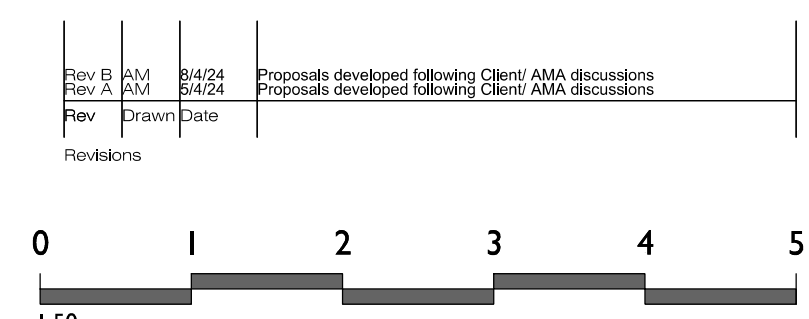

CLIENT	Mr. Nielsen	Andrew Megginson Architecture
PROJECT	Proposed Alterations and Extension to 17 St. Clair Terrace, Edinburgh	128 Dundas Street New Town Edinburgh EH3 5DQ Tel: 0131 557 9129 Email: info@andrewmegginsonarchitecture.com
DRAWING	Plans	
STATUS	PLANNING	
DATE	18th MAR 24	1:50 @ A0



ANDREWMEGGINSONARCHITECTURE