



Description


We propose to replace the existing 'White' aluminium windows with a new 'White' upvc casement top over side and fixed over fixed windows. The external and internal colour of the windows will be white to be sympathetic to what is already existing and the georgian bars will allow the new windows to harmonize with rest of the property.

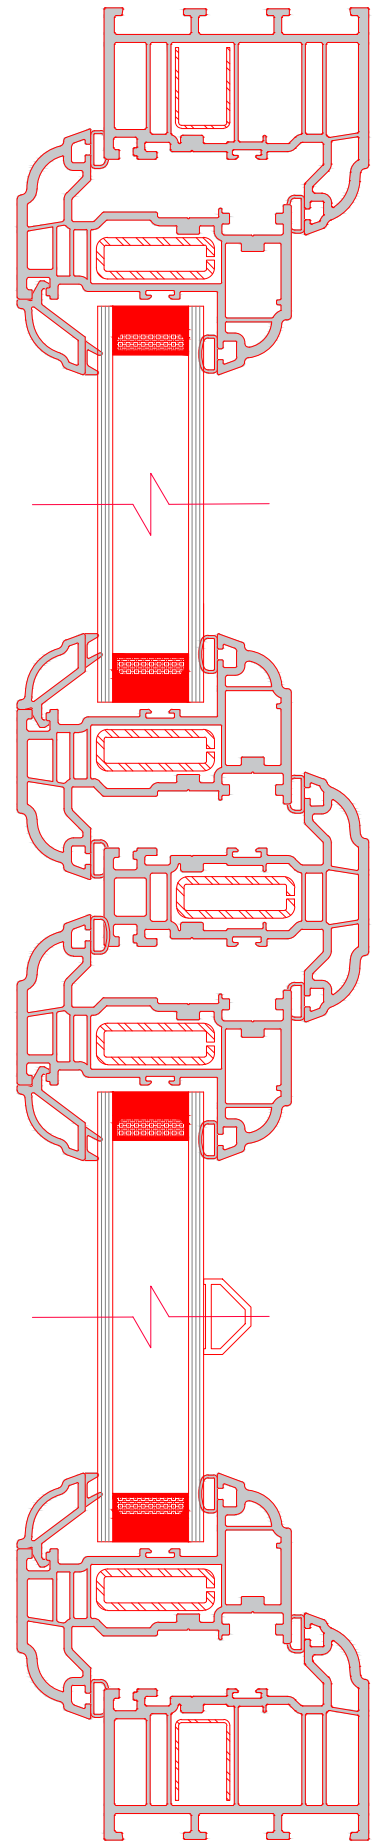


Window Details
Scale 1:2

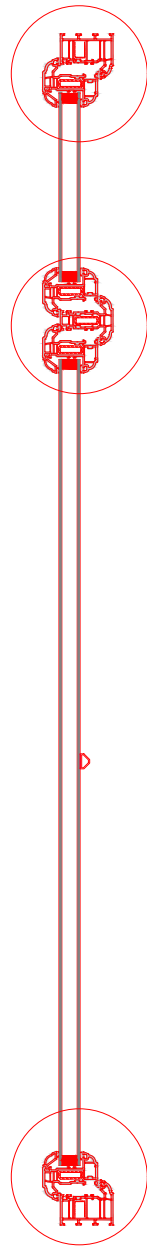

Casement-Top over Top
Section (A-A)
Scale 1:10

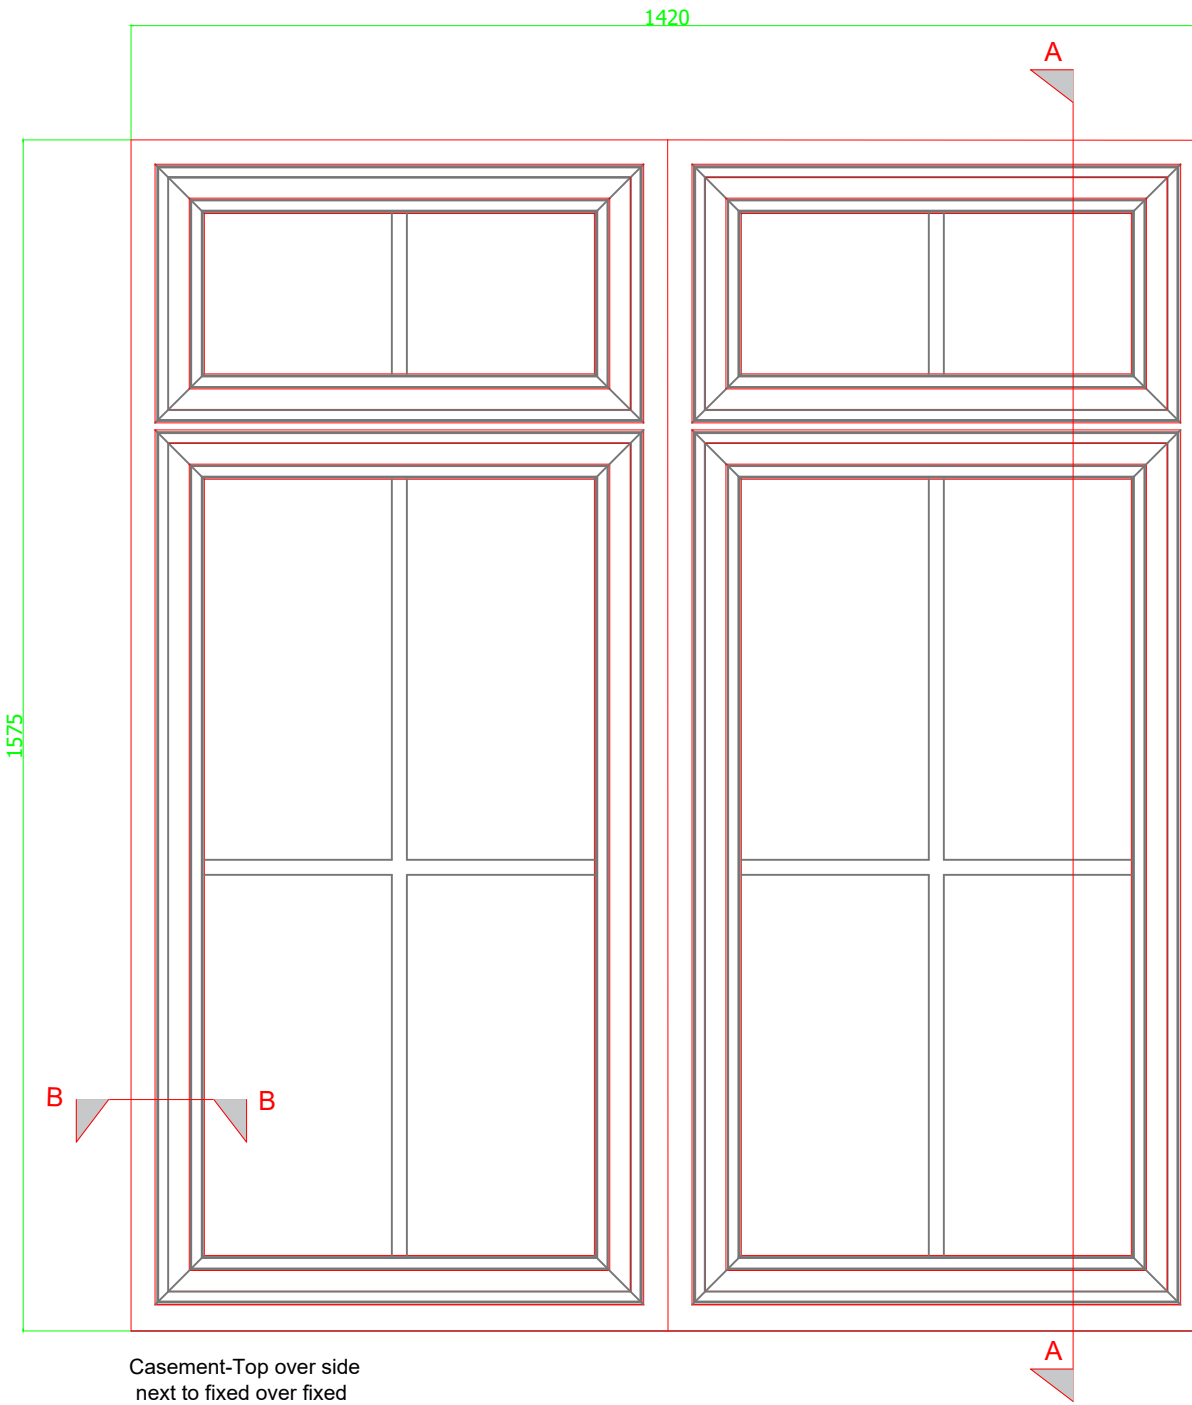

Casement-Top over side
next to fixed over fixed
Scale 1:10

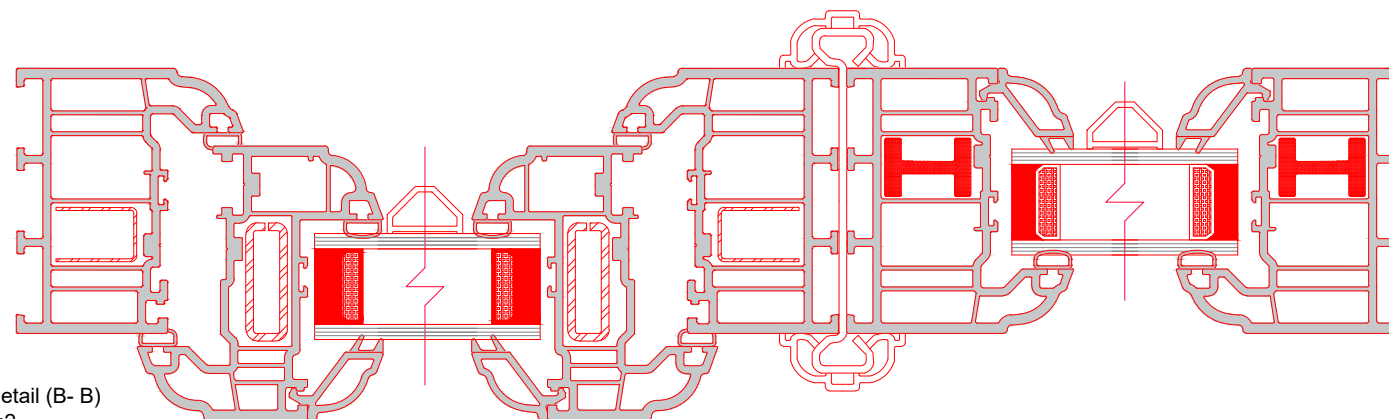

Jamb Detail (B-B)
Scale 1:2

Rev: Date: Description:

CR SMITH
the difference

THIS DRAWING IS FOR ILLUSTRATION PURPOSES ONLY
THEREFORE NOTHING CONTAINED HEREIN SHALL
CONSTITUTE OR FORM ANY PART OF ANY CONTRACT.
This drawing remains the property of CR Smith Glaziers
(Dunfermline) Ltd ©

CLIENT Mr & Mrs Lorimer

LOCATION 38 Powlands Gardens
Edinburgh
EH10 5JR

CONTACT 07709177883

CONTRACT NUMBER 08321509

Project Title
Proposed Replacement Windows

Drawing Title
Proposed Section & Details

Date Drawn: 17 April 2024 Drawn By: CHERYL

Scale - 1:100 @ A3
Date of Plot: 17 April 2024

CHECKED VERIFIED

Drawing No.

002