


Item 2
Non Illuminated
Projecting sign

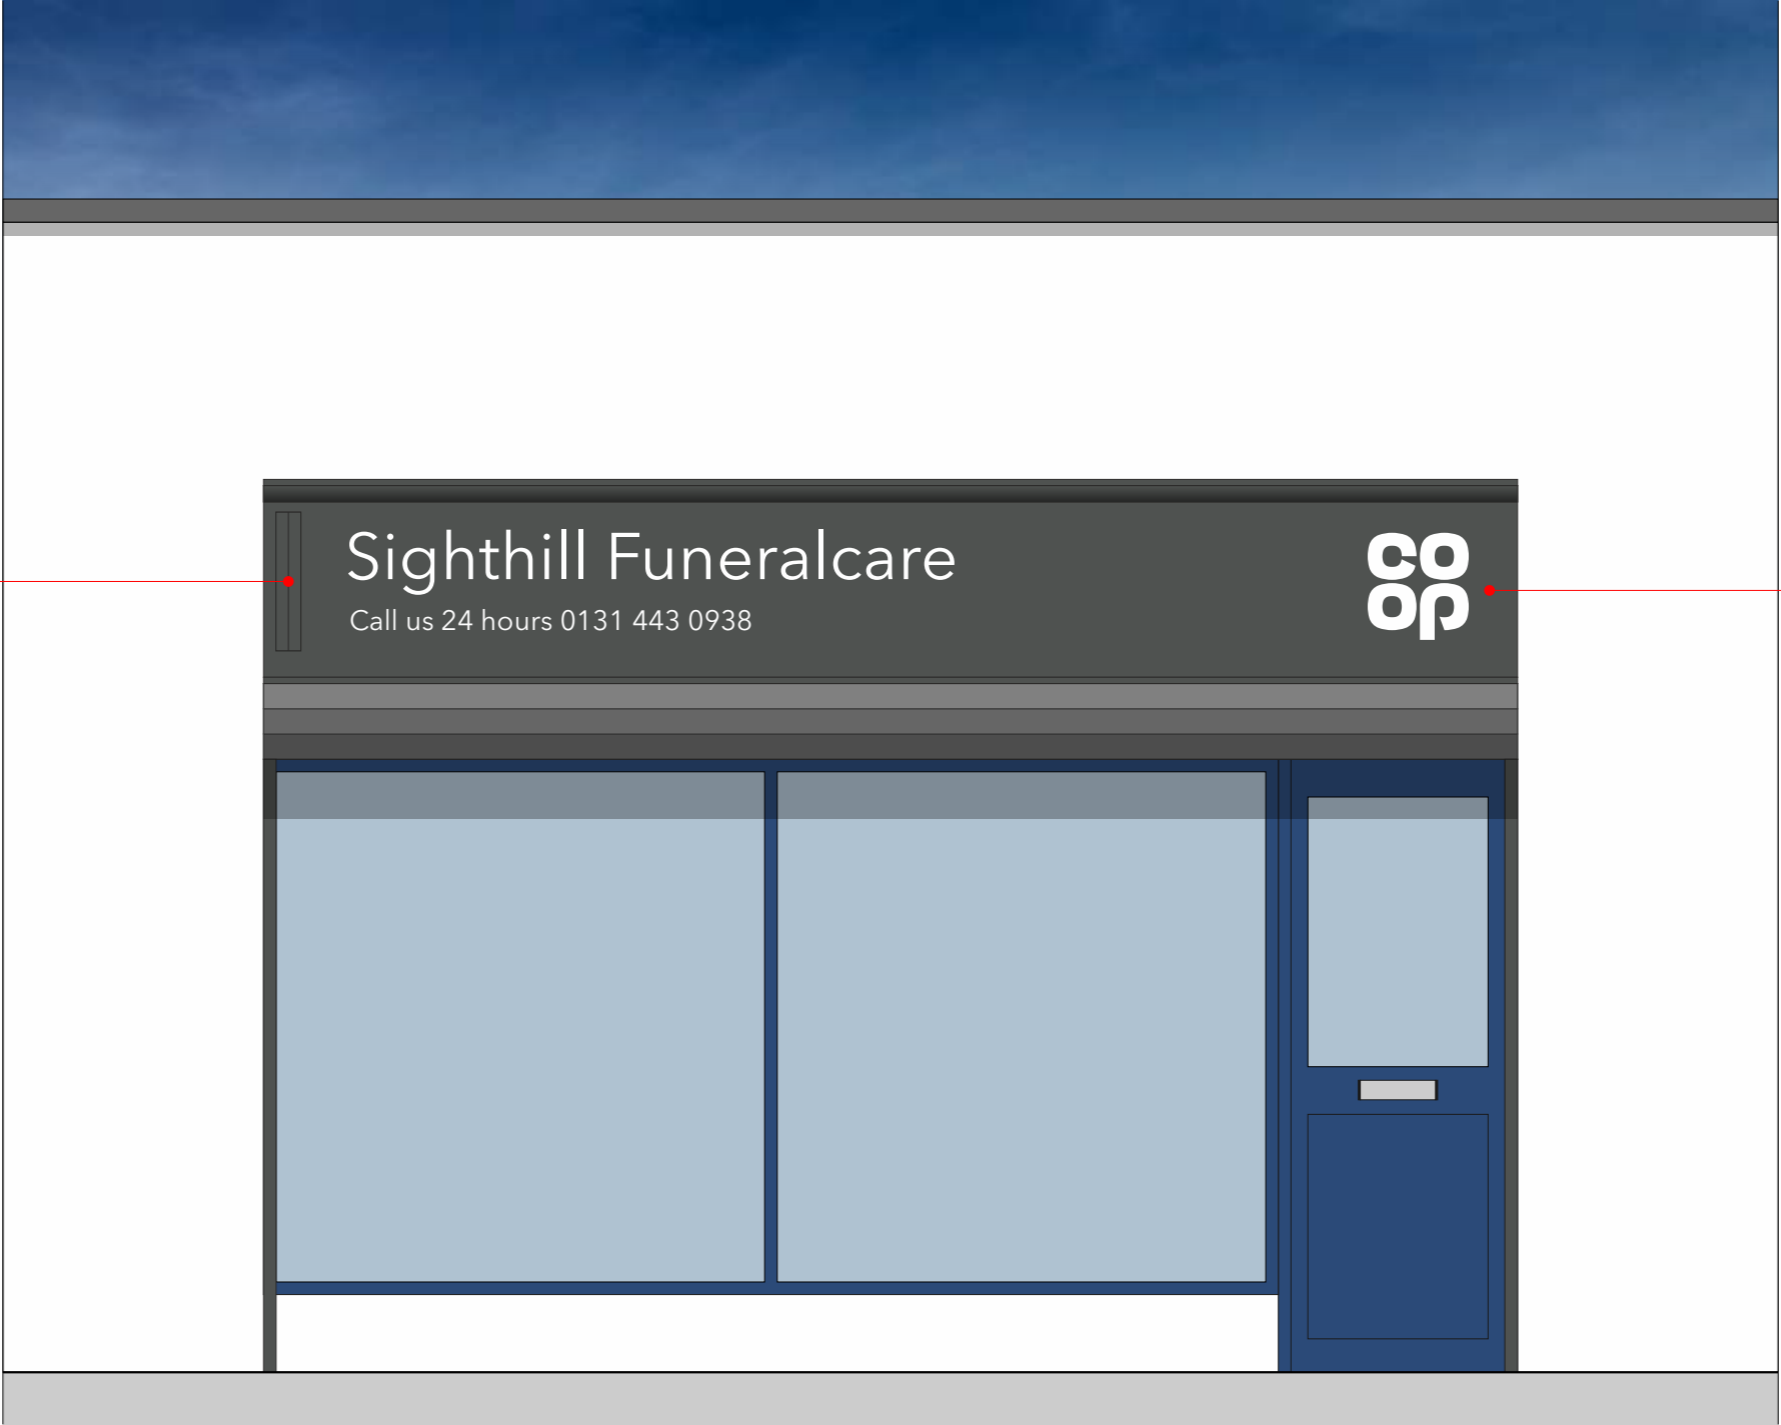

Item 1
Trough Illuminated fascia

Entrance Elevation
1:30@A3