

A

B

C

D

1

1

2


2

3


3

4

4

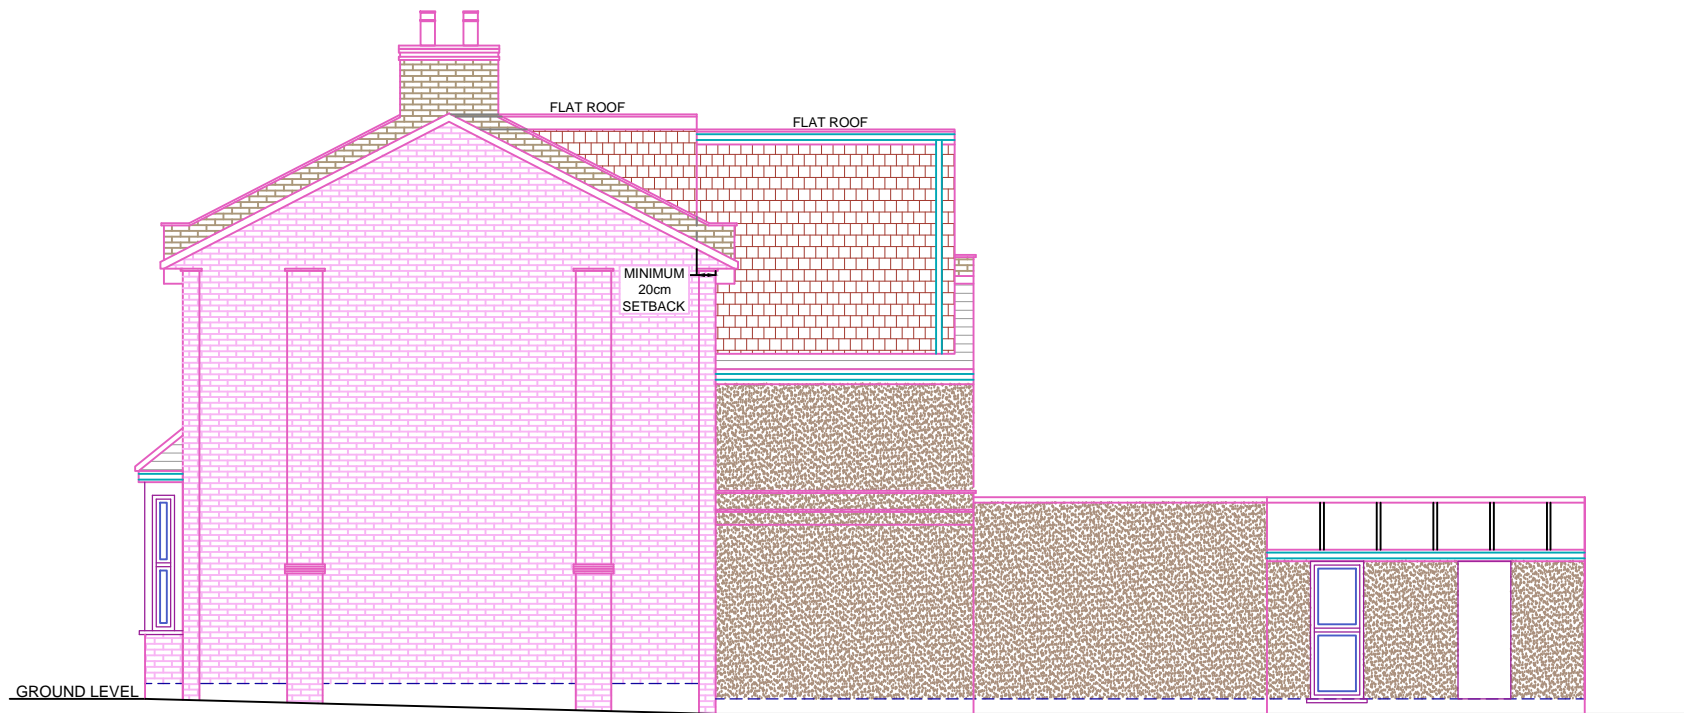

PROPOSED ELEVATION SIDE A

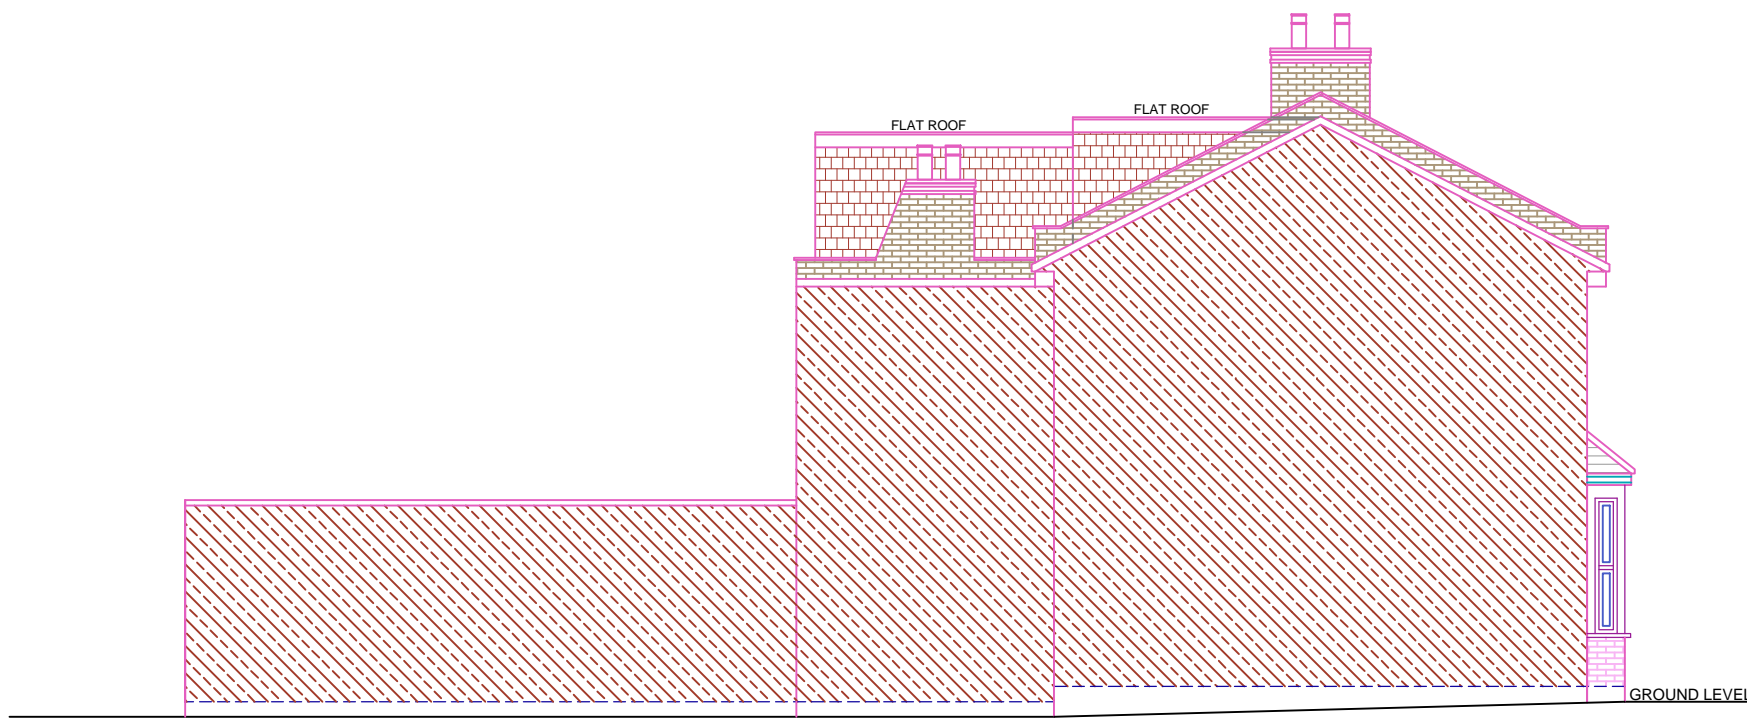

PROPOSED ELEVATION SIDE B



REFERENCE DRAWINGS

GENERAL NOTES
 This drawing is for planning use only do not use this drawing for any purpose other than that for which it was issued.
 Structural Design and Building Control Approval is required before construction commences.
 This drawing is subject to copyright do not reproduce this drawing without prior permission.

No	DATE	REVISION	BY	CHK

CONSULTANT
CIVIS CONSULTING LTD.
 CIVIL ENGINEERS
 STRUCTURAL ENGINEERS
 ARCHITECTURAL DESIGNERS
 Contact: 07947249323

DRAWN	ZM
CHECKED	A.R
PROJECT NO.	

CLIENT/PROJECT
56 WESTERN ROAD
 TITLE
PROPOSED ELEVATIONS

DRAWING No.	D07
SCALE:	1:100 @A3
DATE:	26-03-2024

A

B

C

D