


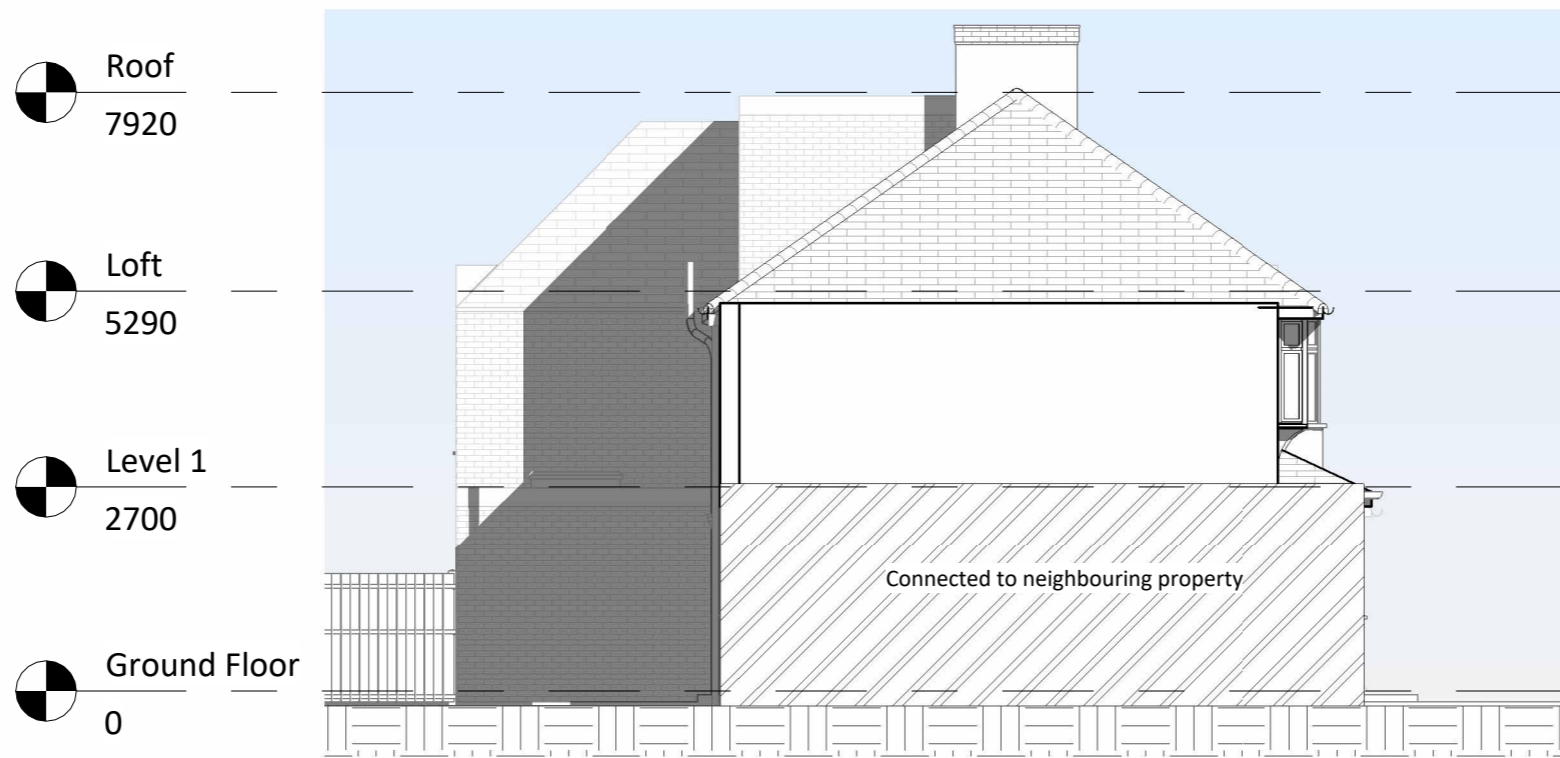

**1** Proposed Right Elevation  
1 : 100



**2** Proposed Left Elevation  
1 : 100



**NOTES:**

DISCLAIMER:  
ALL DIMENSIONS IN MM UNLESS OTHERWISE STATED.  
CONTRACTORS TO CONFIRM ALL DIMENSIONS ON SITE. ALL DRAWINGS MUST BE READ IN CONJUNCTION WITH THE ARCHITECT'S DRAWINGS.



64 ST GEORGES ROAD  
ESSEX IG1 3PQ  
W: www.archimedesd.co.uk  
E: info@archimedesd.co.uk  
M: +447418321646

Rev	Date	Details Of Issue	Initials

**Status**

Proposed Elevation 02

**Site Address:**

76 Preston Dr, Bexleyheath  
DA7 4UE, London UK

**Client:**

A Griffiths

**Project:**

76 Preston Dr, Bexleyheath DA7  
4UE, London UK

Drawn HD	Date: 07/03/2024	Scale (at A3) 1 : 100
Dwg no. 205	Revision No. A	