



EXISTING BLOCK PLAN

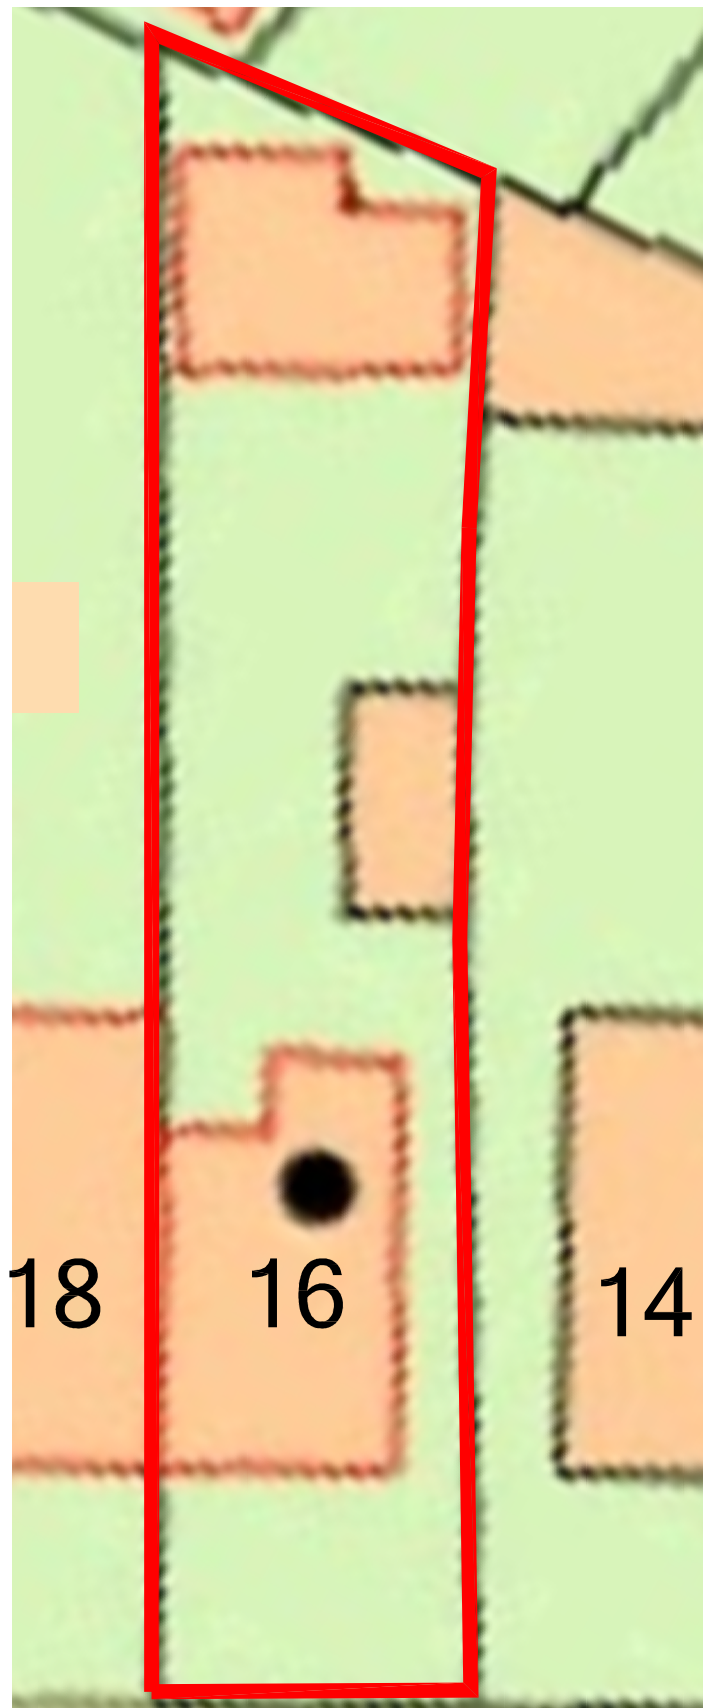

ASHMORE GROVE

PROPOSED BLOCK PLAN

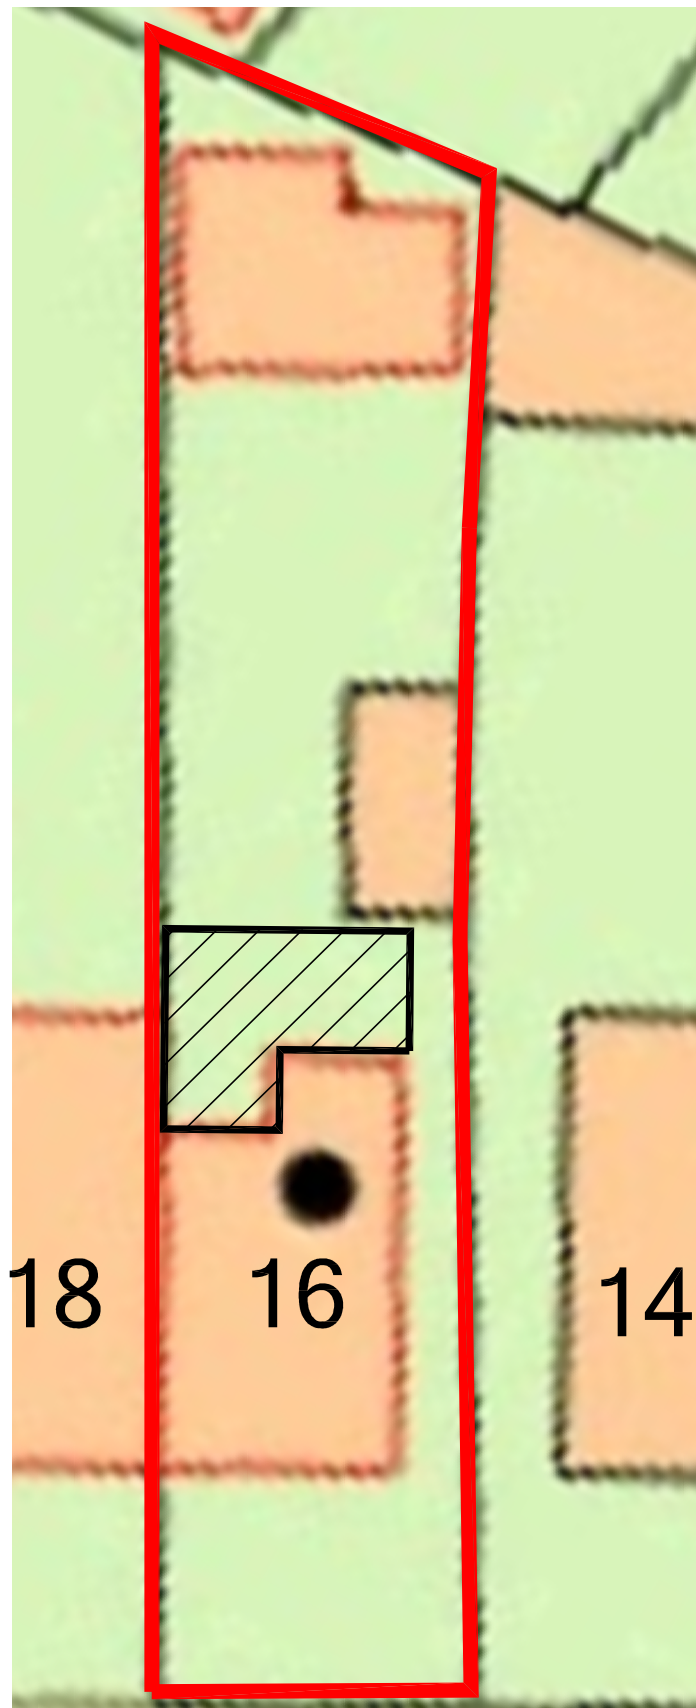

ASHMORE GROVE



PROPOSED DETAILS OF SINGLE STOREY REAR EXTENSION BLOCK PLANS

Job Title				
16 ASHMORE GROVE, WELLING, KENT, DA16 2RU				
Client				
MR & MRS SMITH				
drawn	date	scale	C1 checked	CAD filename
AW	JAN 24	1:200		-
Job No.		Drq No.	Status/Revision	
P		107	-	