


EXISTING ELEVATION D

1:50 AT A1 (1:100 AT A3)

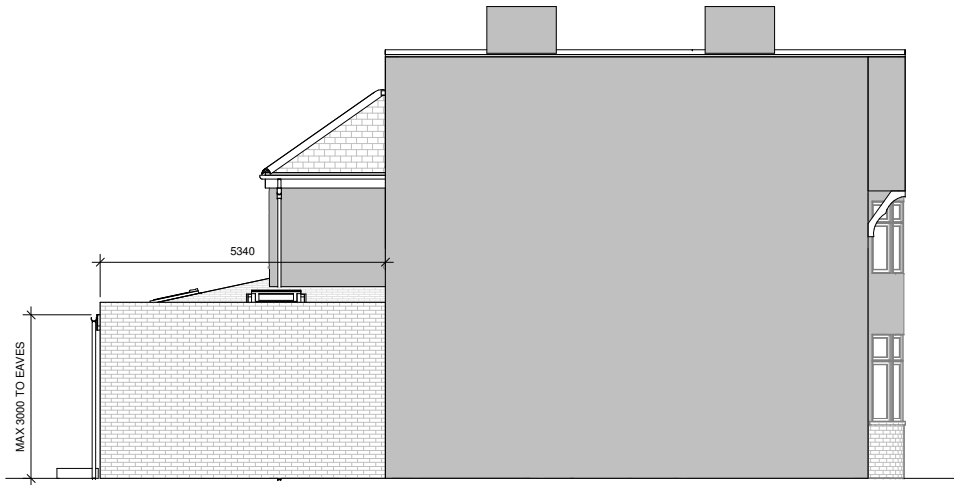

PROPOSED ELEVATION D

1:50 AT A1 (1:100 AT A3)



**PROPOSED DETAILS OF
SINGLE STOREY REAR EXTENSION
ELEVATIONS - SHEET 4 OF 6**

Job Title 16 ASHMORE GROVE, WELLING, KENT, DA16 2RU				
Client MR & MRS SMITH				
Drawn AW	Date JAN 24	Scale 1:50	Disc. No. 	Disc. Rev. DS
Proj. No. P	Sheet No. 103	Total Sheets -		