

Copyright in the design and this drawing is the property of RESI. Reproduction in whole or in part is forbidden without written sanction of RESI. This drawing must be read in conjunction with all other relevant documentation and drawings.


RESI accepts no liability for any expense, loss or damage of whatsoever nature and however arising from any variation which has not been referred to them and their approval obtained.

Print out to actual scale. Do not scale, except unless for Planning purposes. All dimensions to be cross-checked on-site prior to manufacture and construction. Any discrepancies to be reported to RESI immediately.

NOTES

KEY

▨ Neighbouring context - - - Boundary line

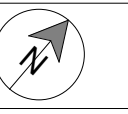

Revision

Rev	Notes	Date
A	Planning Issue	05.04.2024




Job Title
Proposed side extension, internal alterations and all associated works at 36 Bullbanks Road, Belvedere, DA17 6DT

Drawing Status
Planning Drawings

Client
P.C.

Drawing Title
Existing Block Plan

Scale 1 : 200 @ A3	Drawn AR
Date April 2024	Checked AV
Drawing No. B206111-1000	REV A

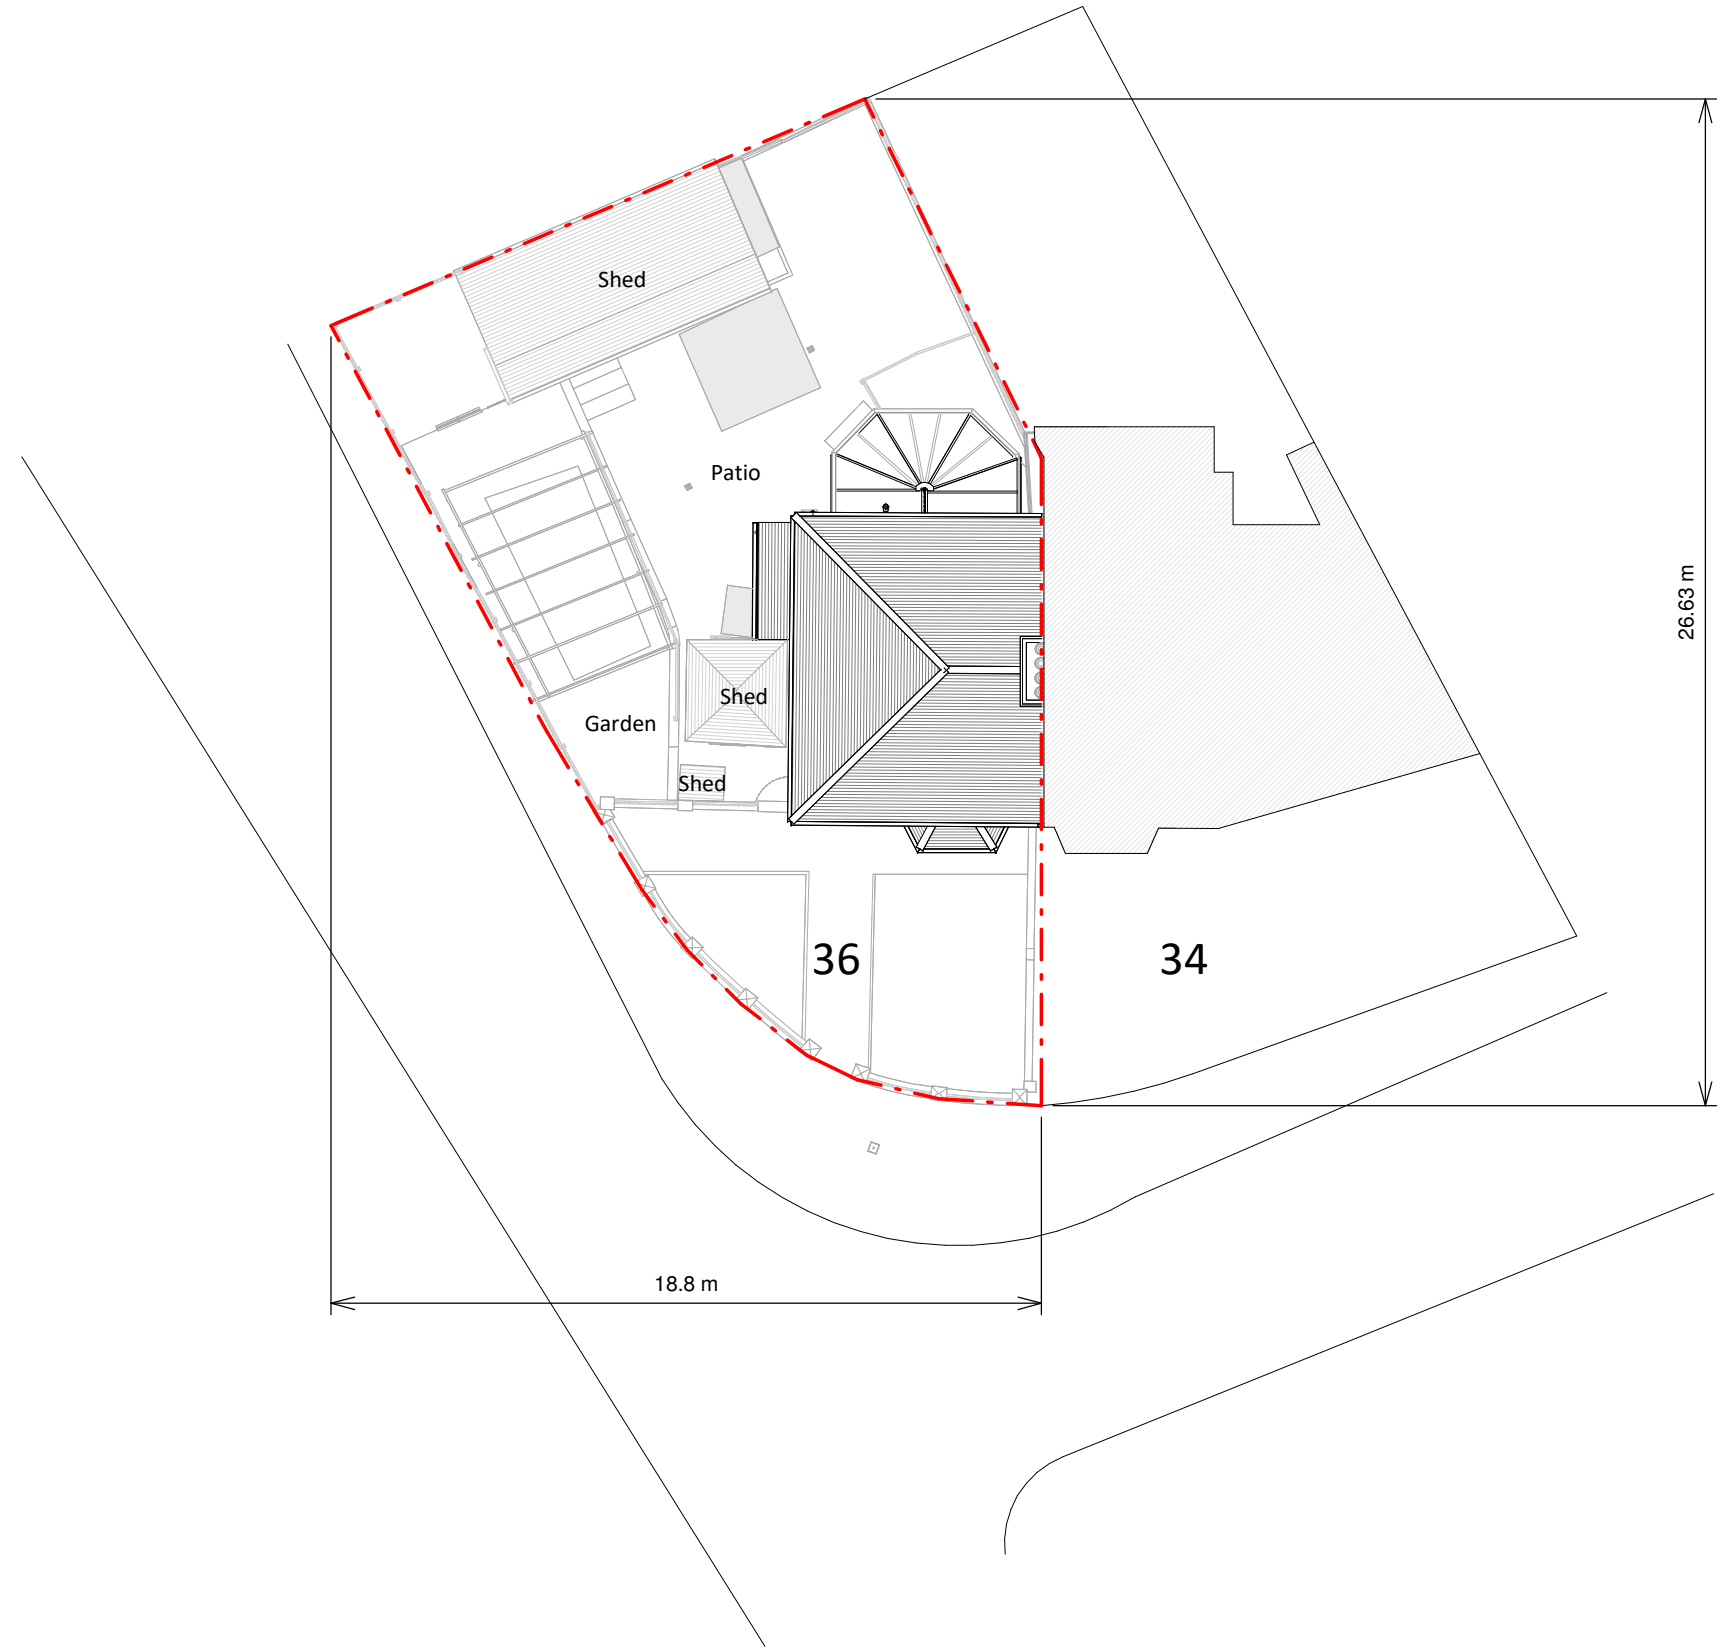

Existing Block Plan

