



Existing Ground Floor Plan

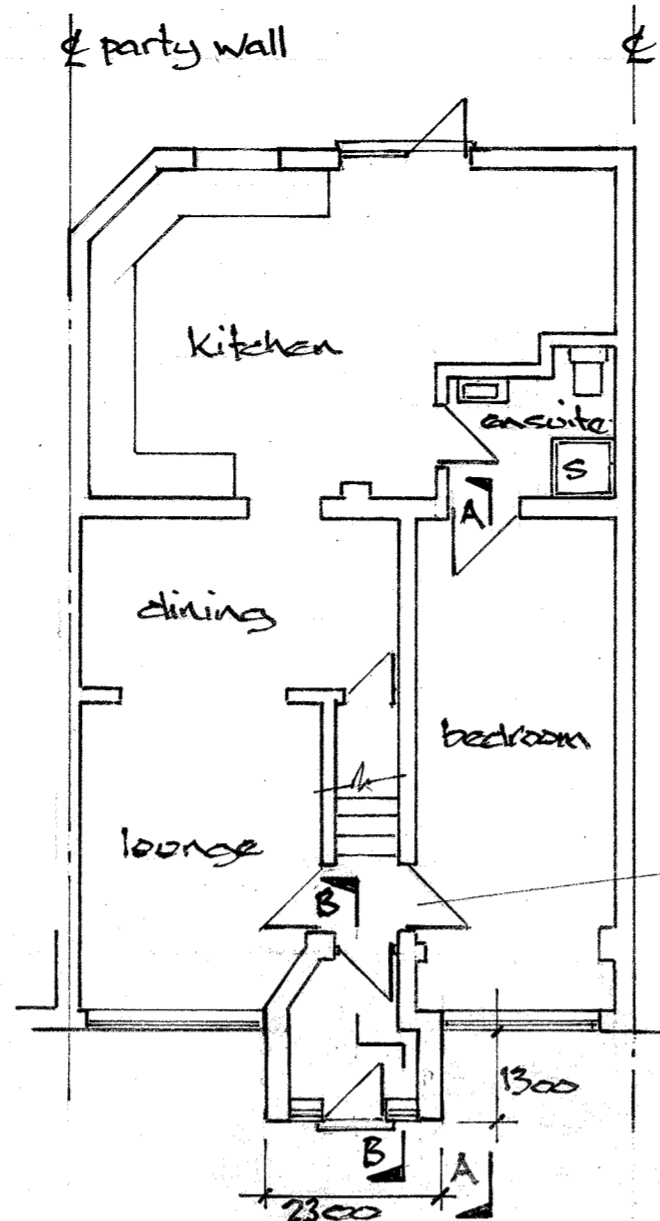


Proposed Ground Floor Plan

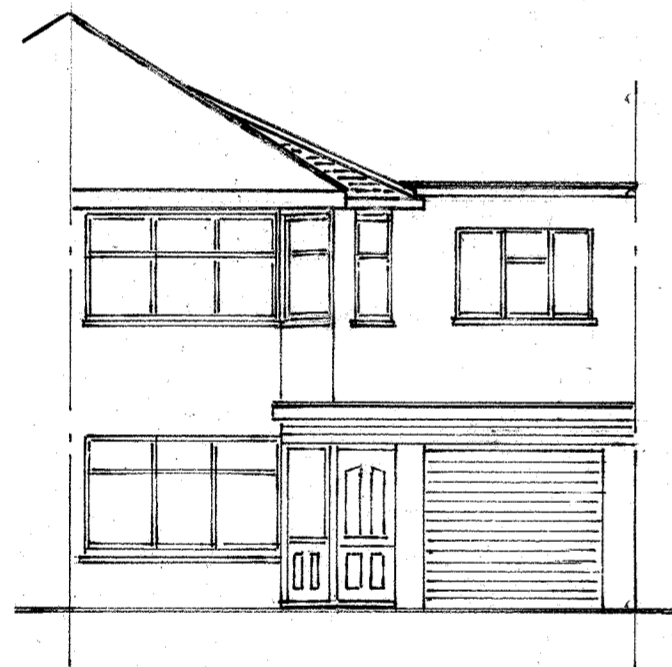

Existing Front Elevation




Proposed Front Elevation

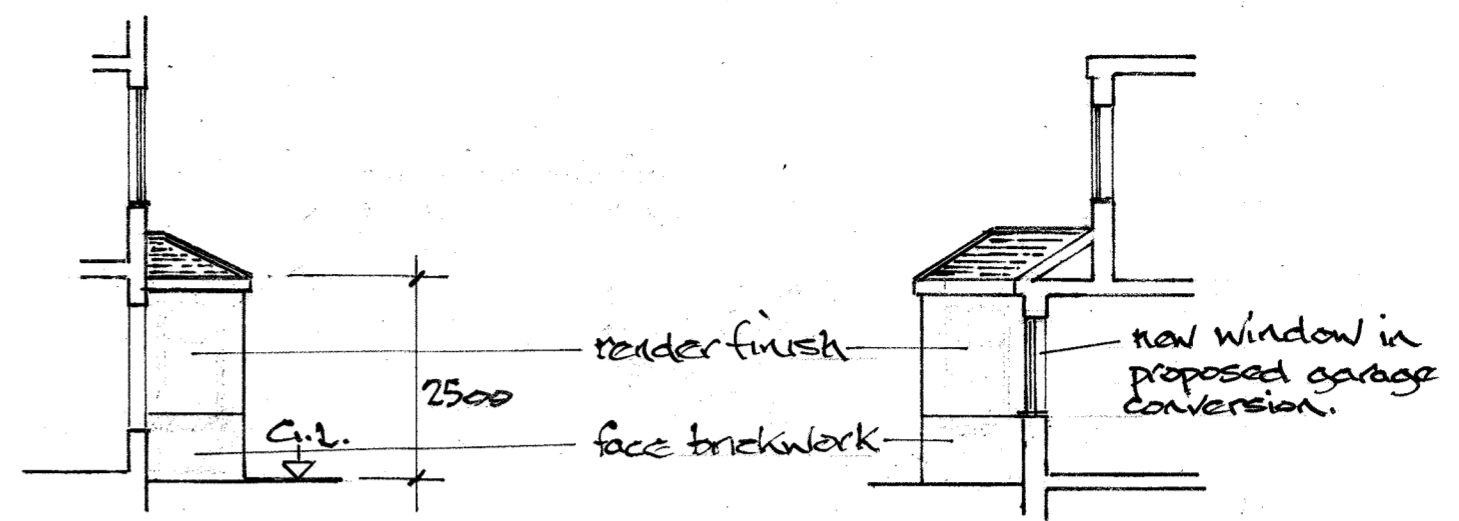


Proposed Side Elevation (North)


Proposed Side Elevation (South)

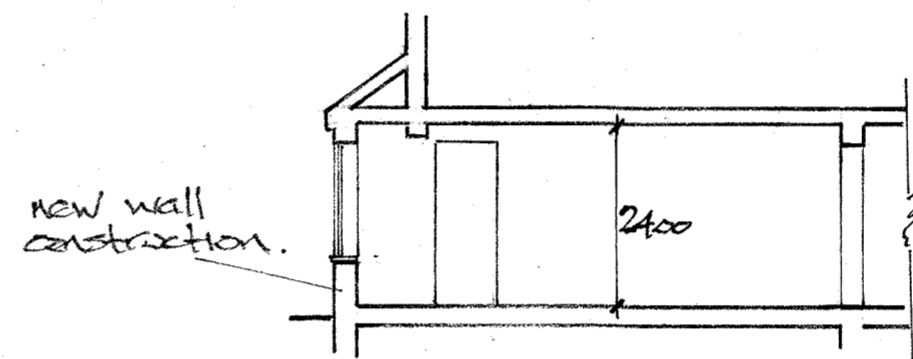


Section A-A

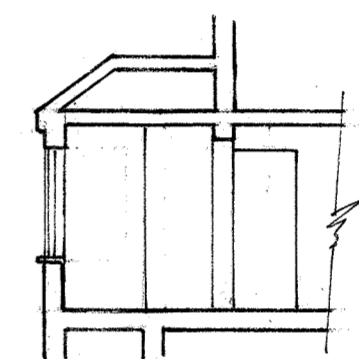


Section B-B

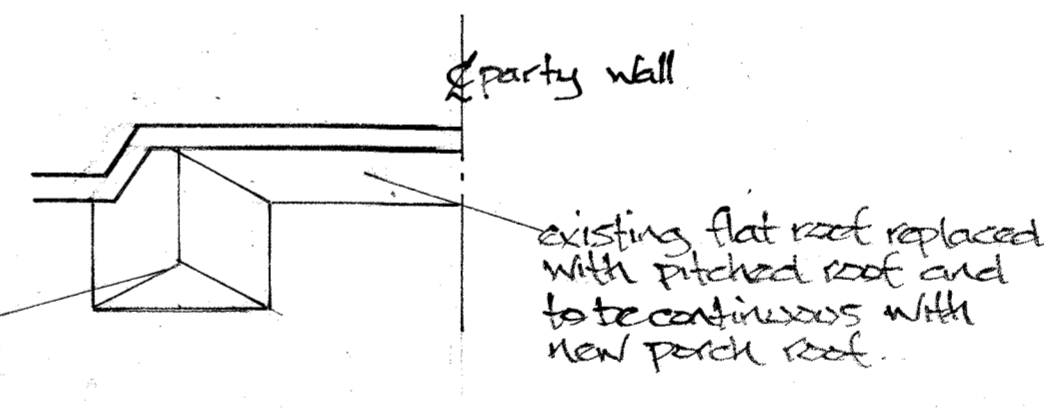


Roof Plan

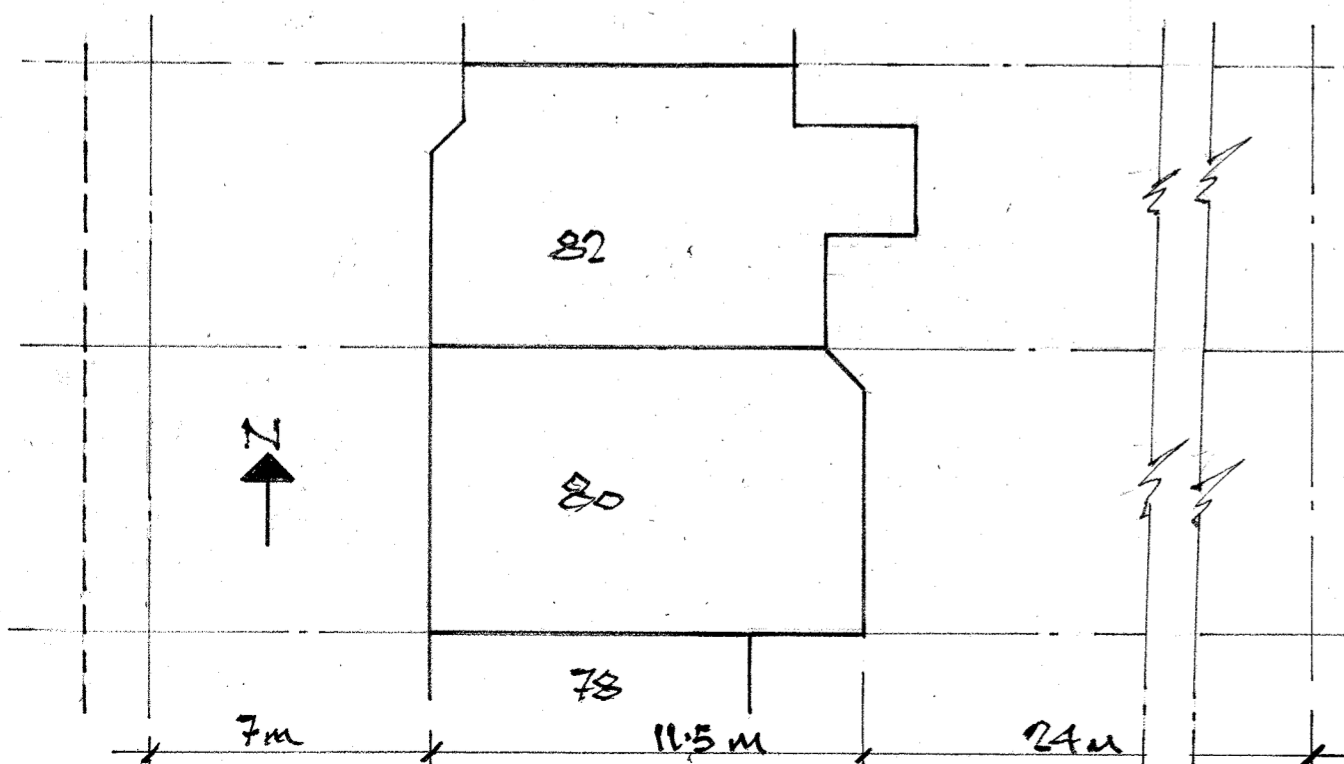

Existing Block Plan (1:200)

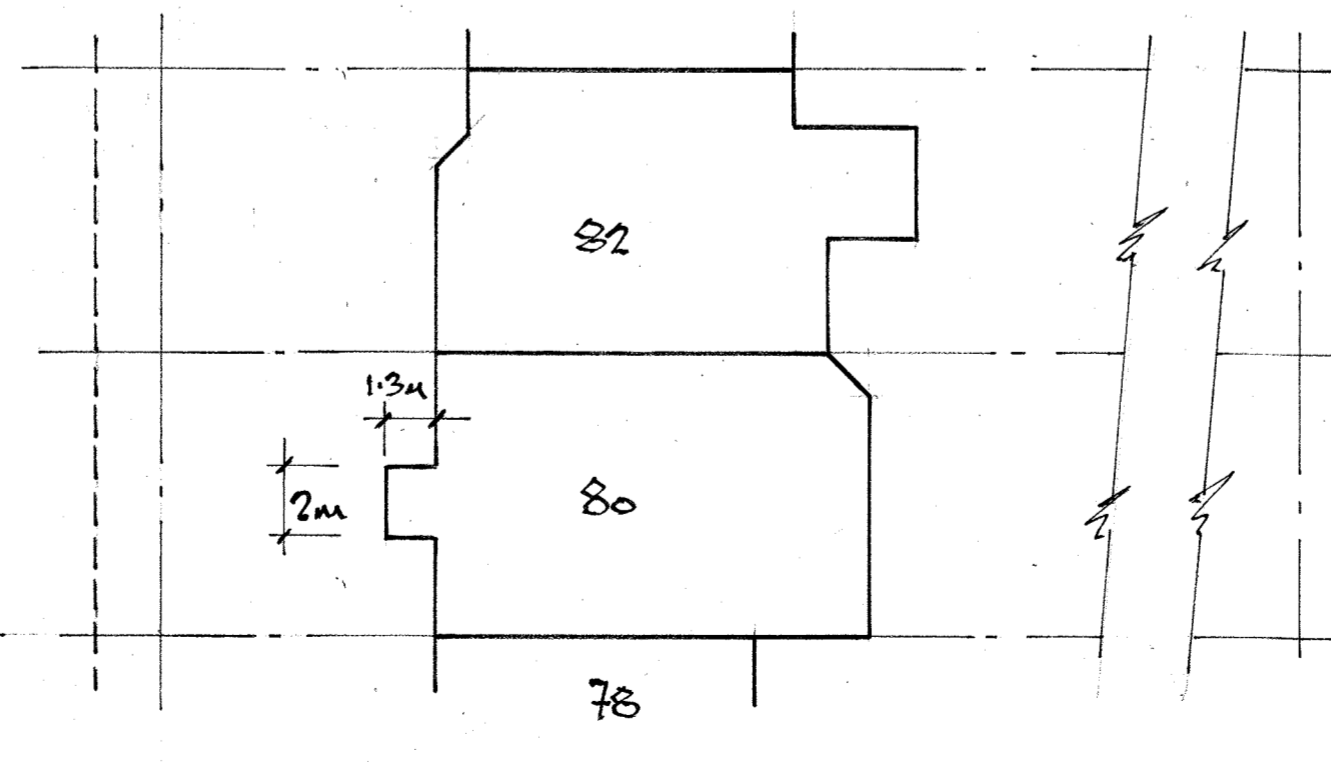

Proposed Block Plan (1:200)

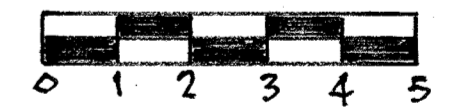

1:100

Scale Bar (metres)

80, Crofton Avenue, Bexley, DA53AT
 Proposed Front Porch extension
 and conversion of garage into
 habitable room space.

Scale:	1:100 & 1:200	dra.	G.F.S.	date	Mar. 2024	dra. no.	P/03/24/1
--------	---------------	------	--------	------	-----------	----------	-----------