






PE-01 Proposed Front Elevation (North Facing) as viewed from the street 1:100

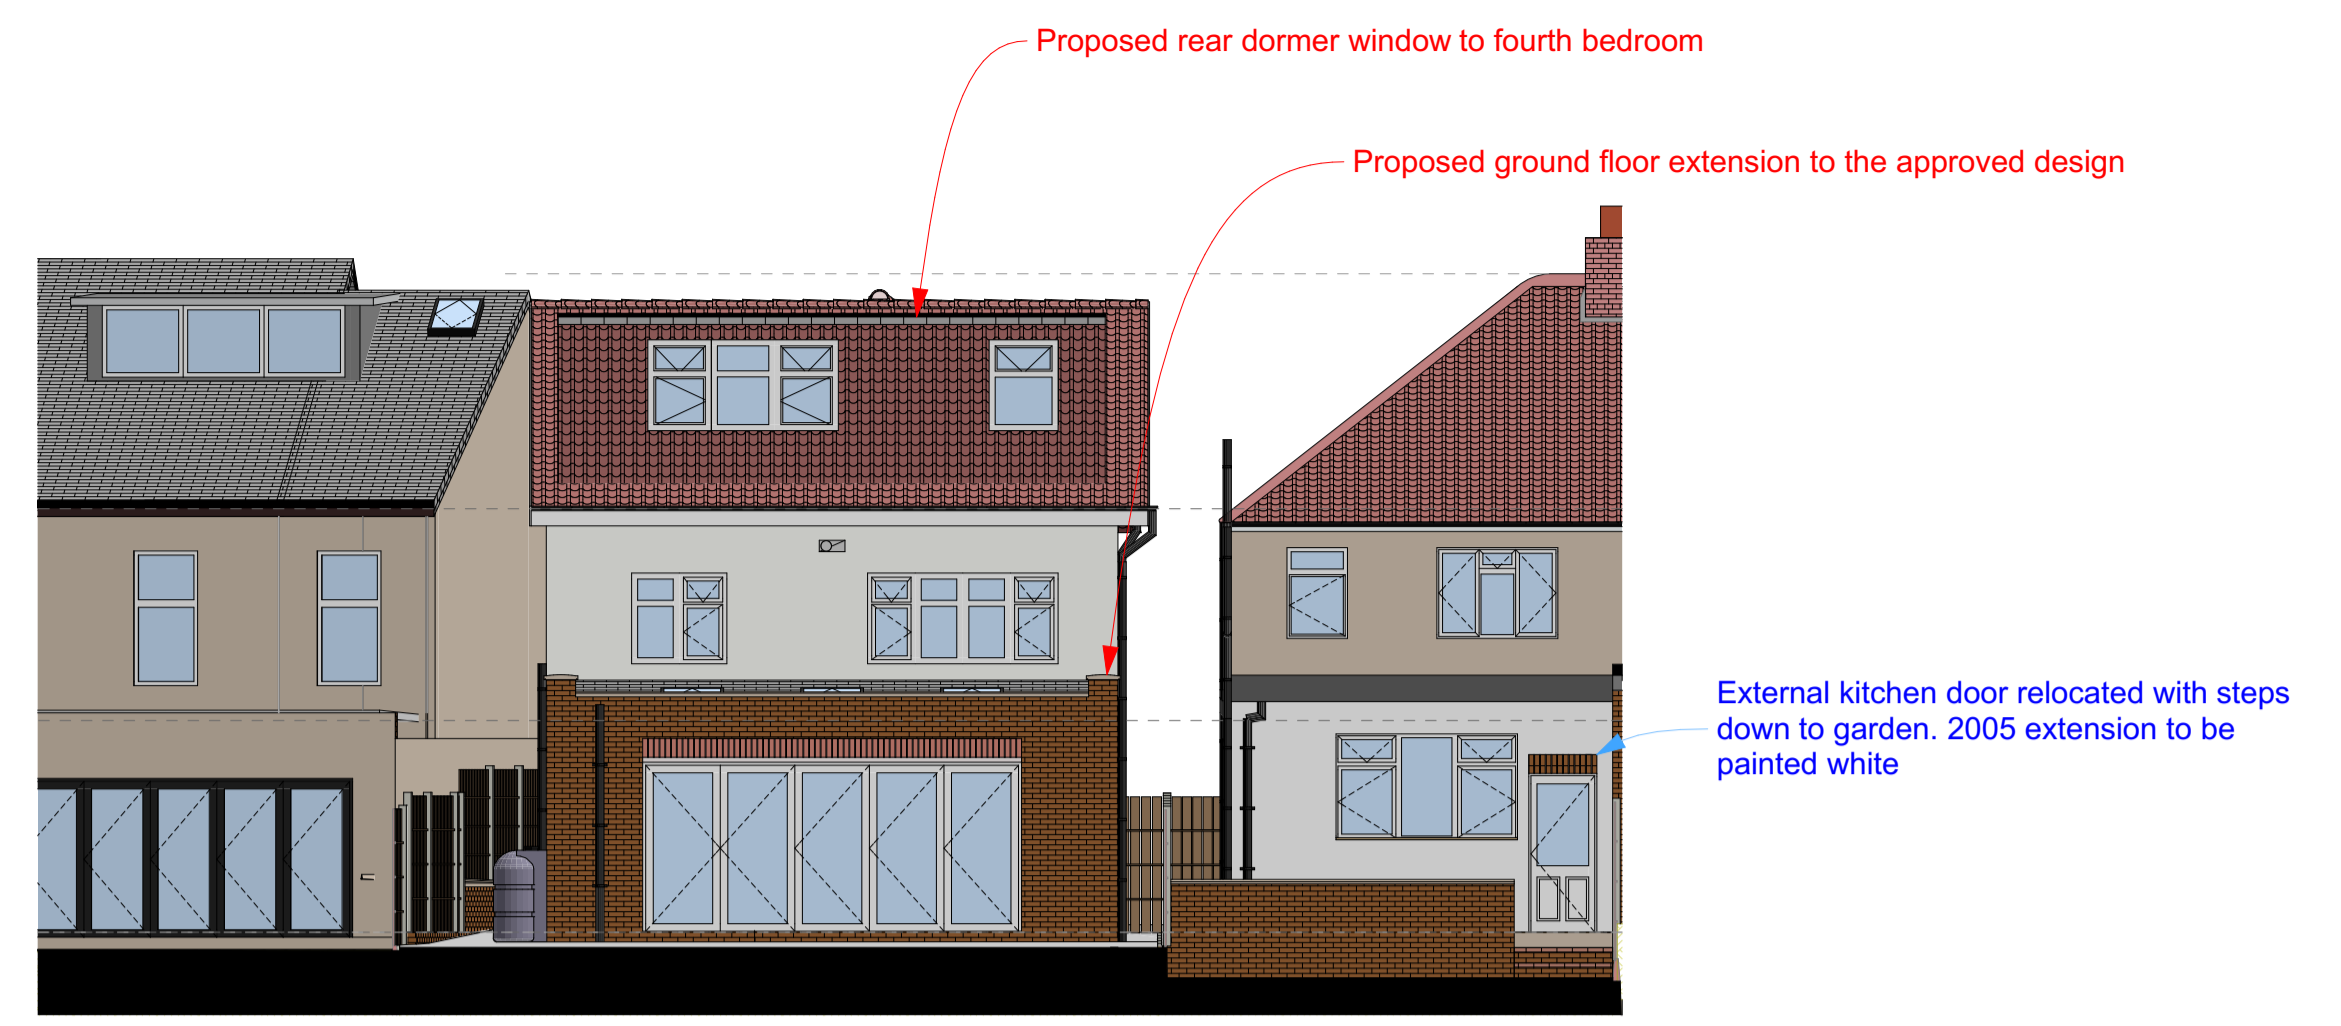


PE-02 Proposed Rear Elevation (South Facing) 1:100

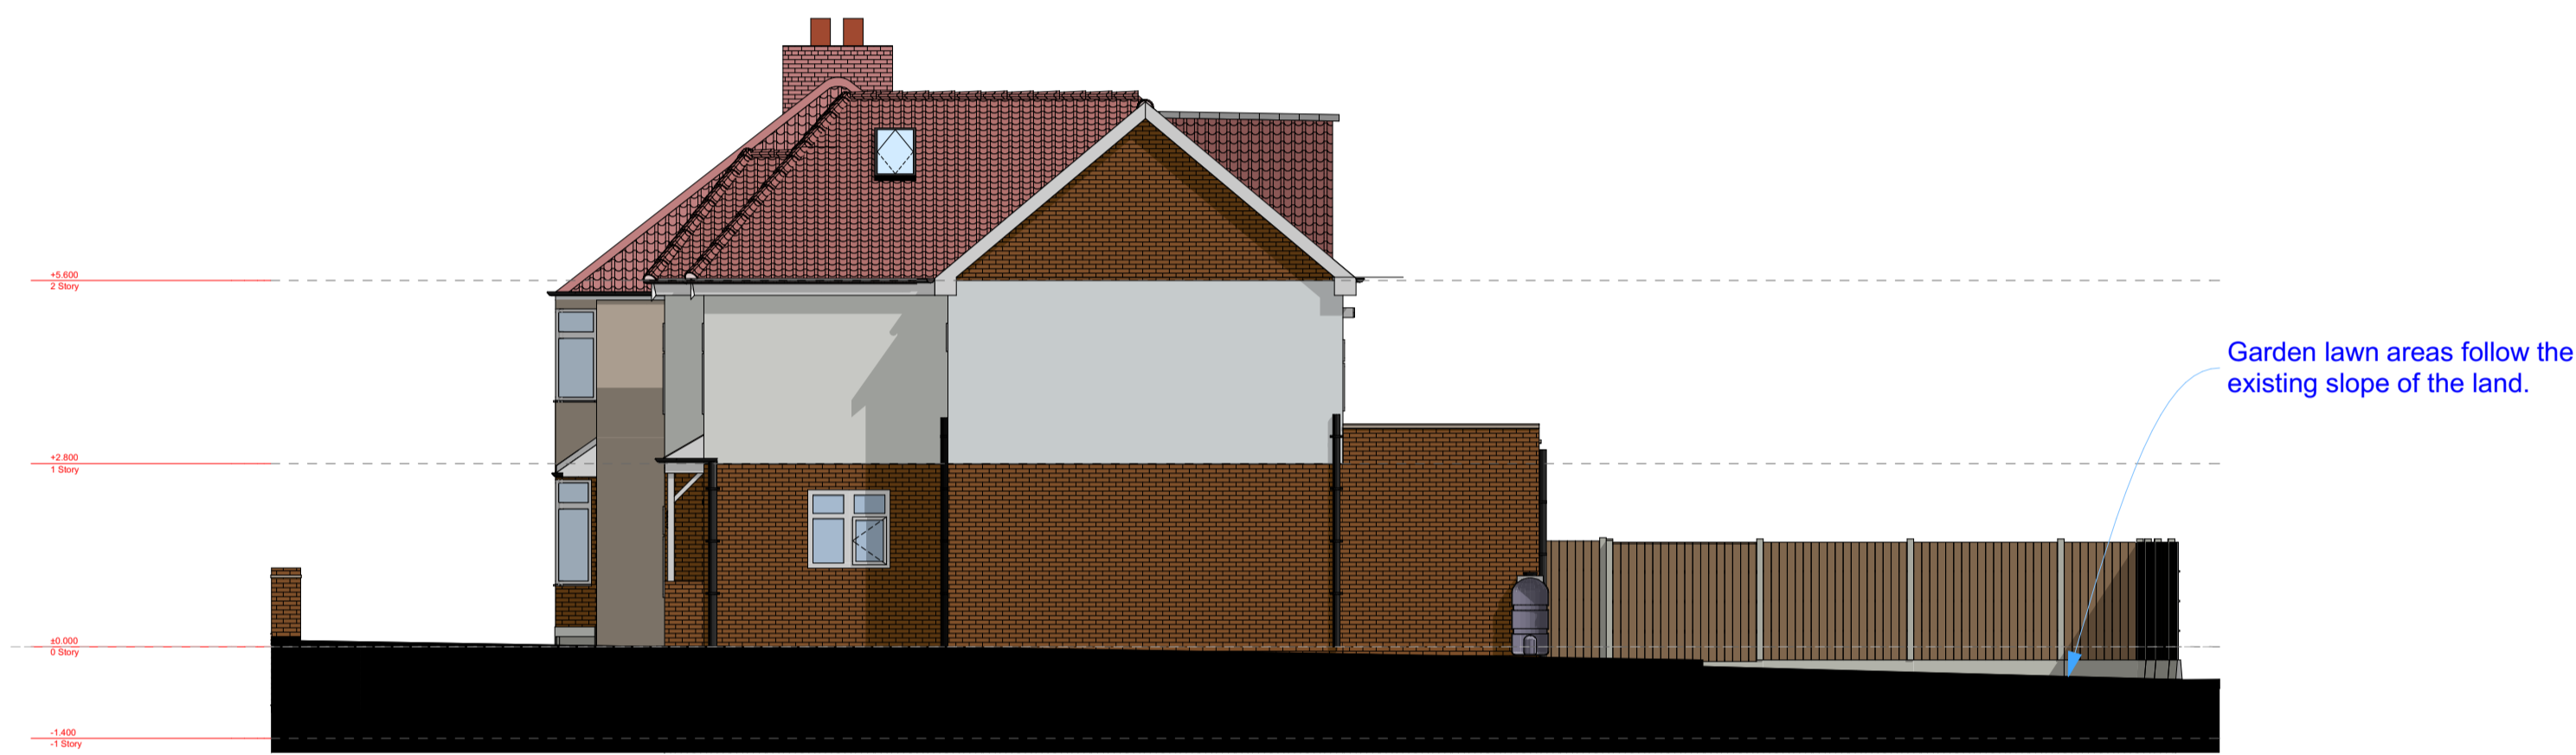


PE-03 Proposed Flank Elevation (West-Facing) 1:100

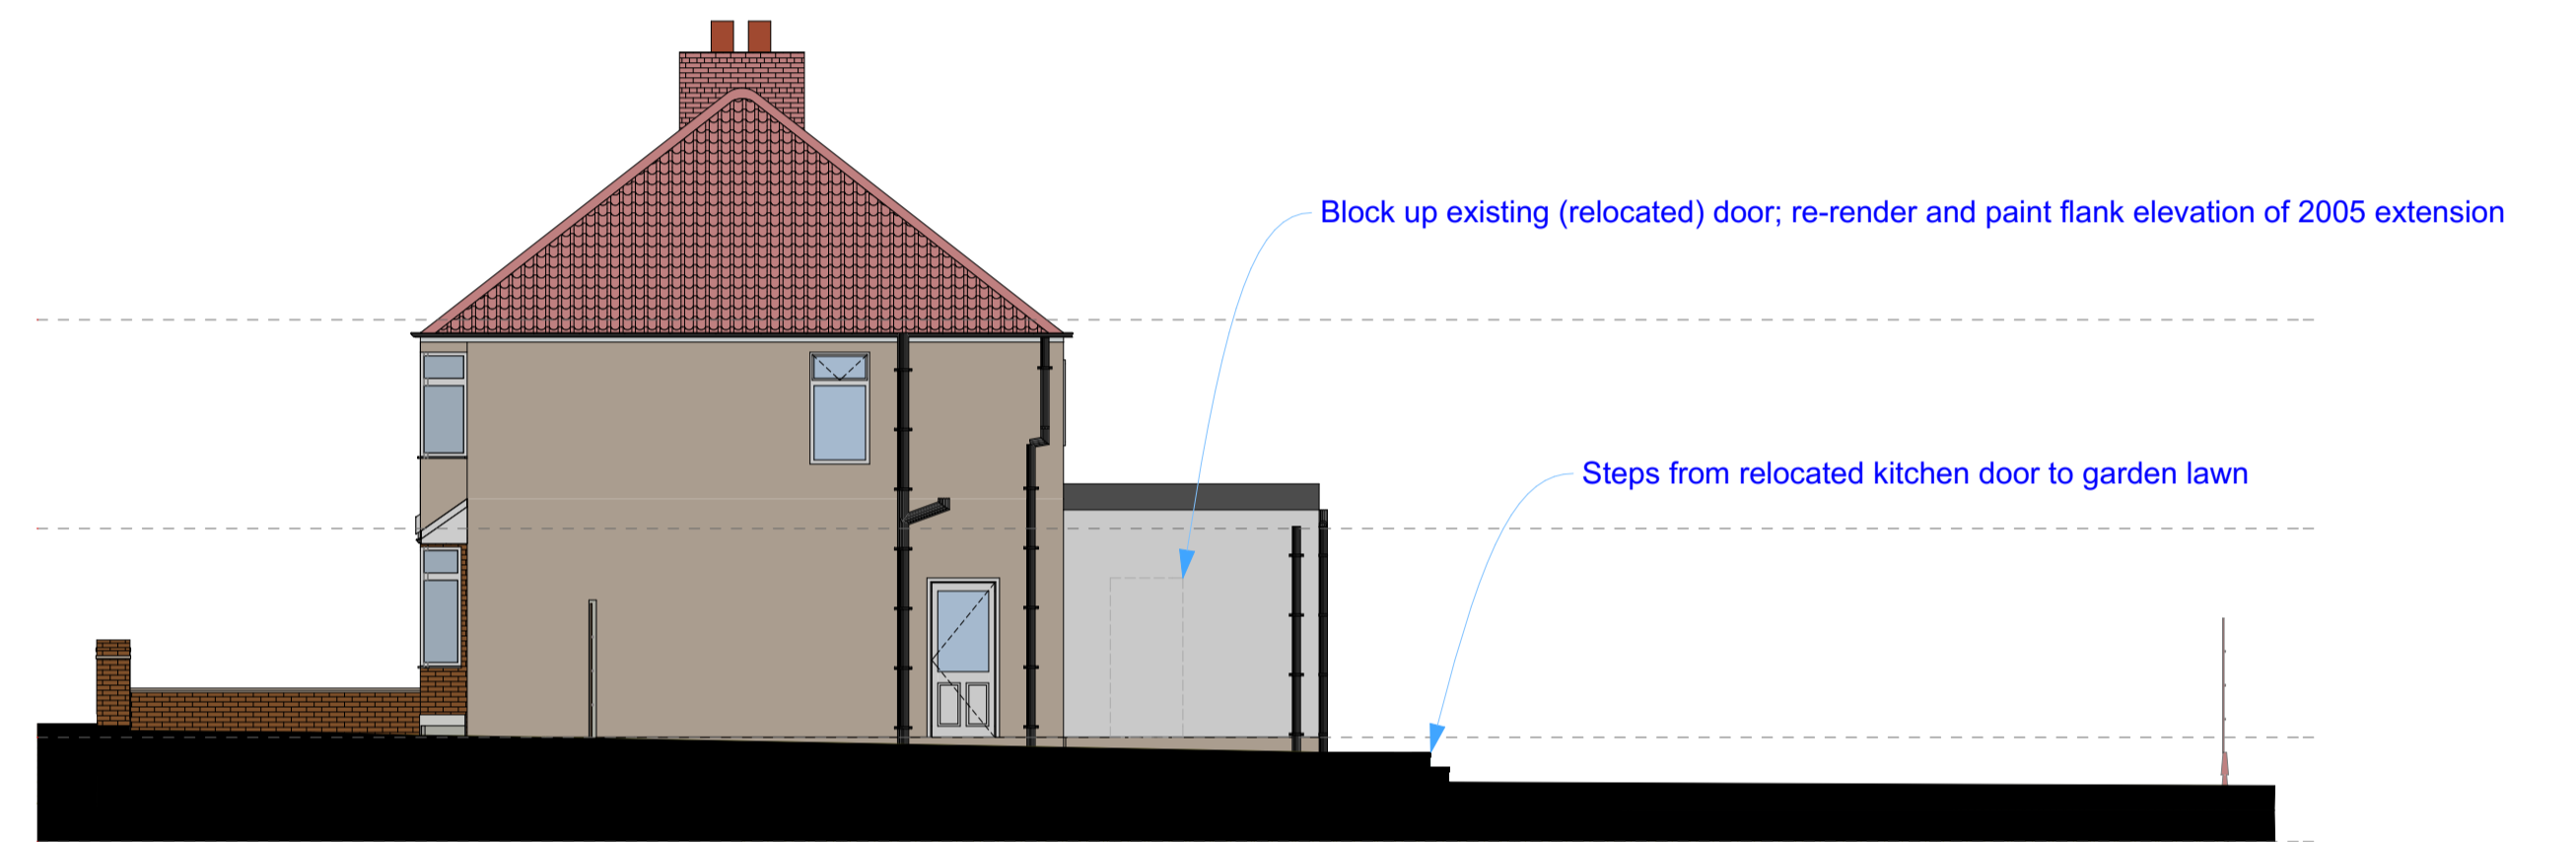

PE-04 Proposed Flank Elevation (West Facing), original house, 67 Royal Oak Road 1:100

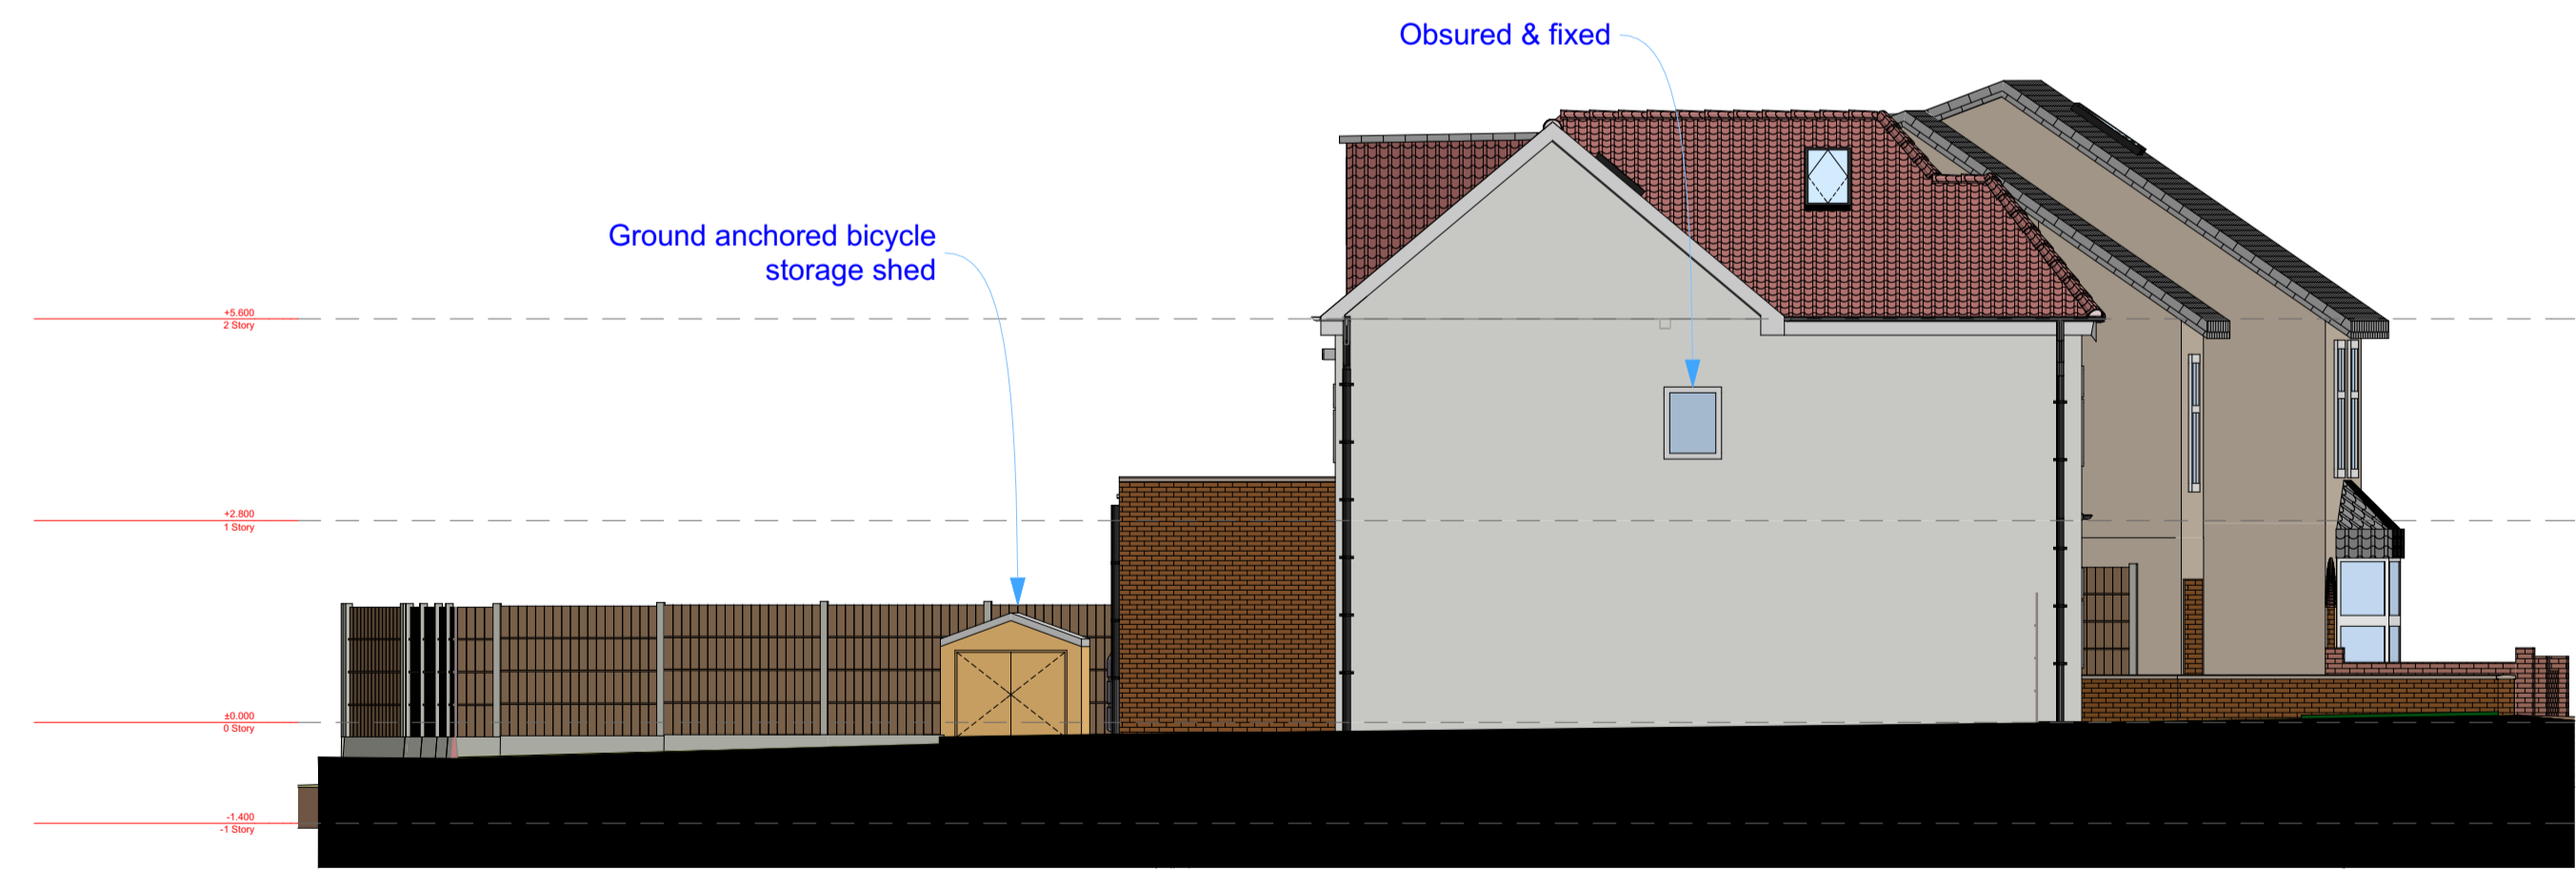

PE-05 Proposed Flank Elevation (East Facing) 1:100

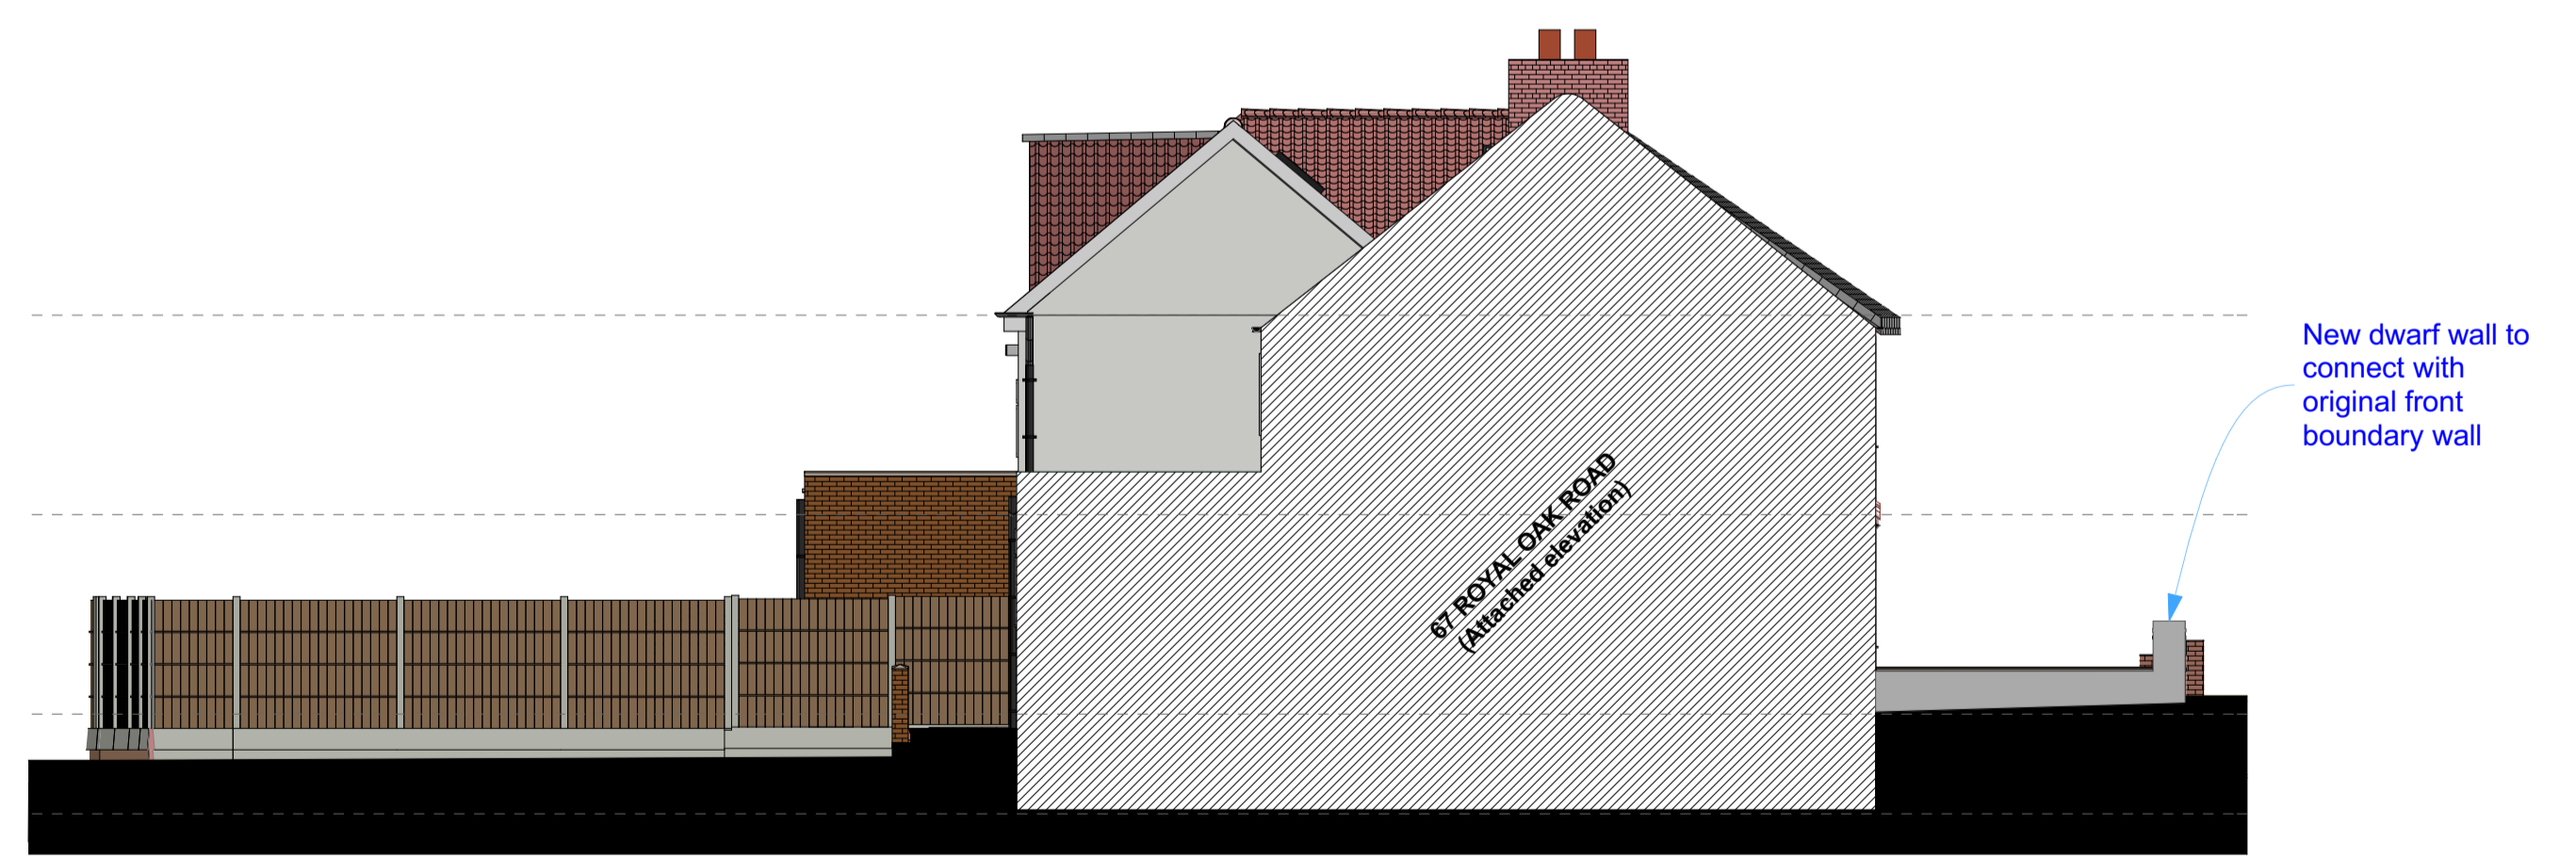

PE-06 Proposed Flank Elevation (East Facing), from 67 Royal Oak Road 1:100