


27 Brook Street, B70 9HL

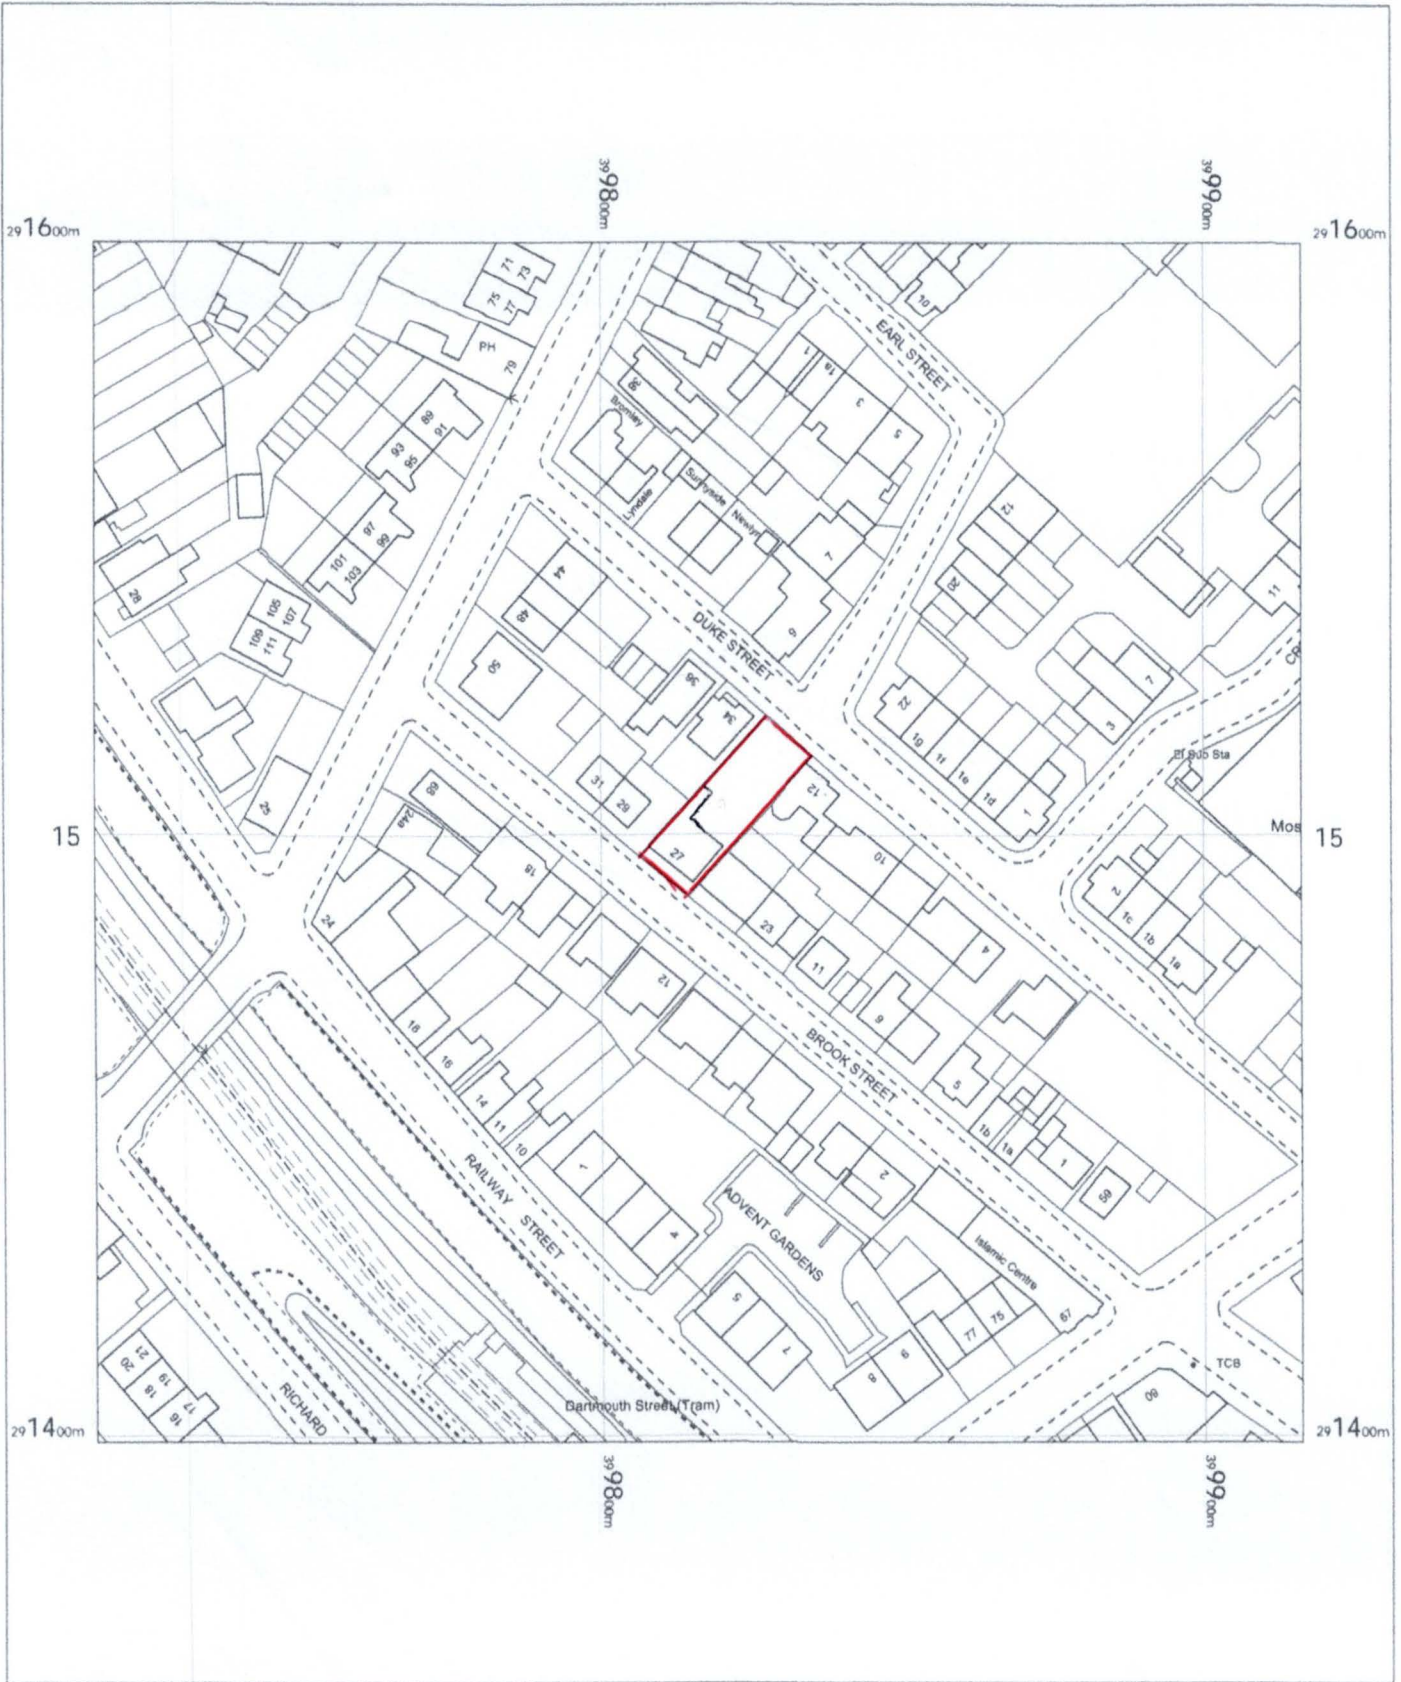

27 Brook Street,
West Bromwich,
Sandwell
B70 9HL

OS MasterMap 1250/2500/10000 scale
Friday, February 23, 2024, ID: MPMBW-01151115
www.blackwellmapping.co.uk

1:1250 scale print at A4, Centre: 399816 E, 291499 N

©Crown Copyright Ordnance Survey. Licence no.
100041041



BLACKWELL'S
MAPPING SERVICES
PERSONAL & PROFESSIONAL MAPPING
www.blackwellmapping.co.uk

TEL: 0800 151 2612
maps@blackwell.co.uk