
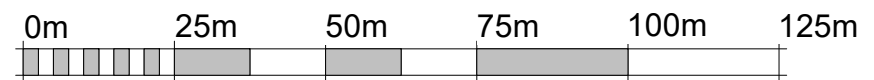


Ordnance Survey, (c) Crown Copyright 2022. All rights reserved. Licence number 100022432

 Application Boundary

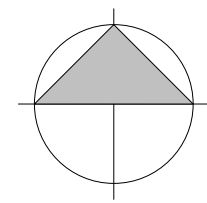

Scale 1:1250 @ A3

SAFETY, HEALTH & ENVIRONMENTAL

In addition to risks normally associated with the type of work detailed on this drawing, note the following significant risks:

CONSTRUCTION

CLEANING AND MAINTENANCE

DEMOLITION

Rev	Description	Date	Issued
A	Revised proposals submitted for NMV.	18.12.23	DH
B	Distance to boundary annotated	22.01.24	DH



T: +44 (0) 1698 451 295 18 Haddow St.
 E: info@abode-architects.co.uk Hamilton
 W: www.abode-architects.co.uk ML3 7HX

DO NOT SCALE FROM DRAWINGS

All dimensions to be checked on site by the contractor and any discrepancies to be notified to the architect prior to works being commenced.

© All Rights Reserved. Copyright in all documents and drawings prepared by Abode Architects and in any work executed from those documents and drawings shall remain the property of Abode Architects.

Purpose of Issue

Cert. of Lawfulness

Client
 Mr & Mrs Cumming

Scale 1 : 1250 @ **Job No.** 22011 **Date** Oct 23

A3
Project
 Renovation at 2 St Andrews Avenue, Bothwell

Drawing Title
 Proposed Block Plan

Drawing Number 22011-20006-1 **Rev** B