
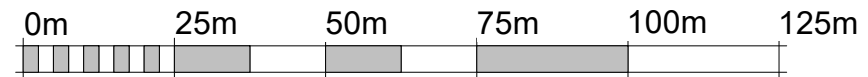


Ordnance Survey, (c) Crown Copyright 2022. All rights reserved. Licence number 100022432

Application Boundary

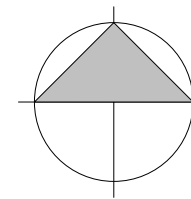

Scale 1:1250 @ A3

**SAFETY, HEALTH & ENVIRONMENTAL**

In addition to risks normally associated with the type of work detailed on this drawing, note the following significant risks:

**CONSTRUCTION**

**CLEANING AND MAINTENANCE**

**DEMOLITION**

Rev	Description	Date	Issued
A	Revised proposals submitted for NMV.	18.12.23	DH
B	Distance to boundary annotated	22.01.24	DH



T: +44 (0) 1698 451 295  
 E: info@abode-architects.co.uk  
 W: www.abode-architects.co.uk

18 Haddow St.  
 Hamilton  
 ML3 7HX

**DO NOT SCALE FROM DRAWINGS**

All dimensions to be checked on site by the contractor and any discrepancies to be notified to the architect prior to works being commenced.

© All Rights Reserved. Copyright in all documents and drawings prepared by Abode Architects and in any work executed from those documents and drawings shall remain the property of Abode Architects.

**Purpose of Issue**

**Cert. of Lawfulness**

**Client**

Mr & Mrs Cumming

Scale                      Job No.      Date  
 1 : 1250 @              22011    Oct 23

A3  
 Project  
 Renovation at 2 St Andrews Avenue, Bothwell

Drawing Title  
 Existing Block Plan

Drawing Number                      Rev  
 22011-20005-1                          B