



Ground Floor 1:50




Location Plan 1:1250

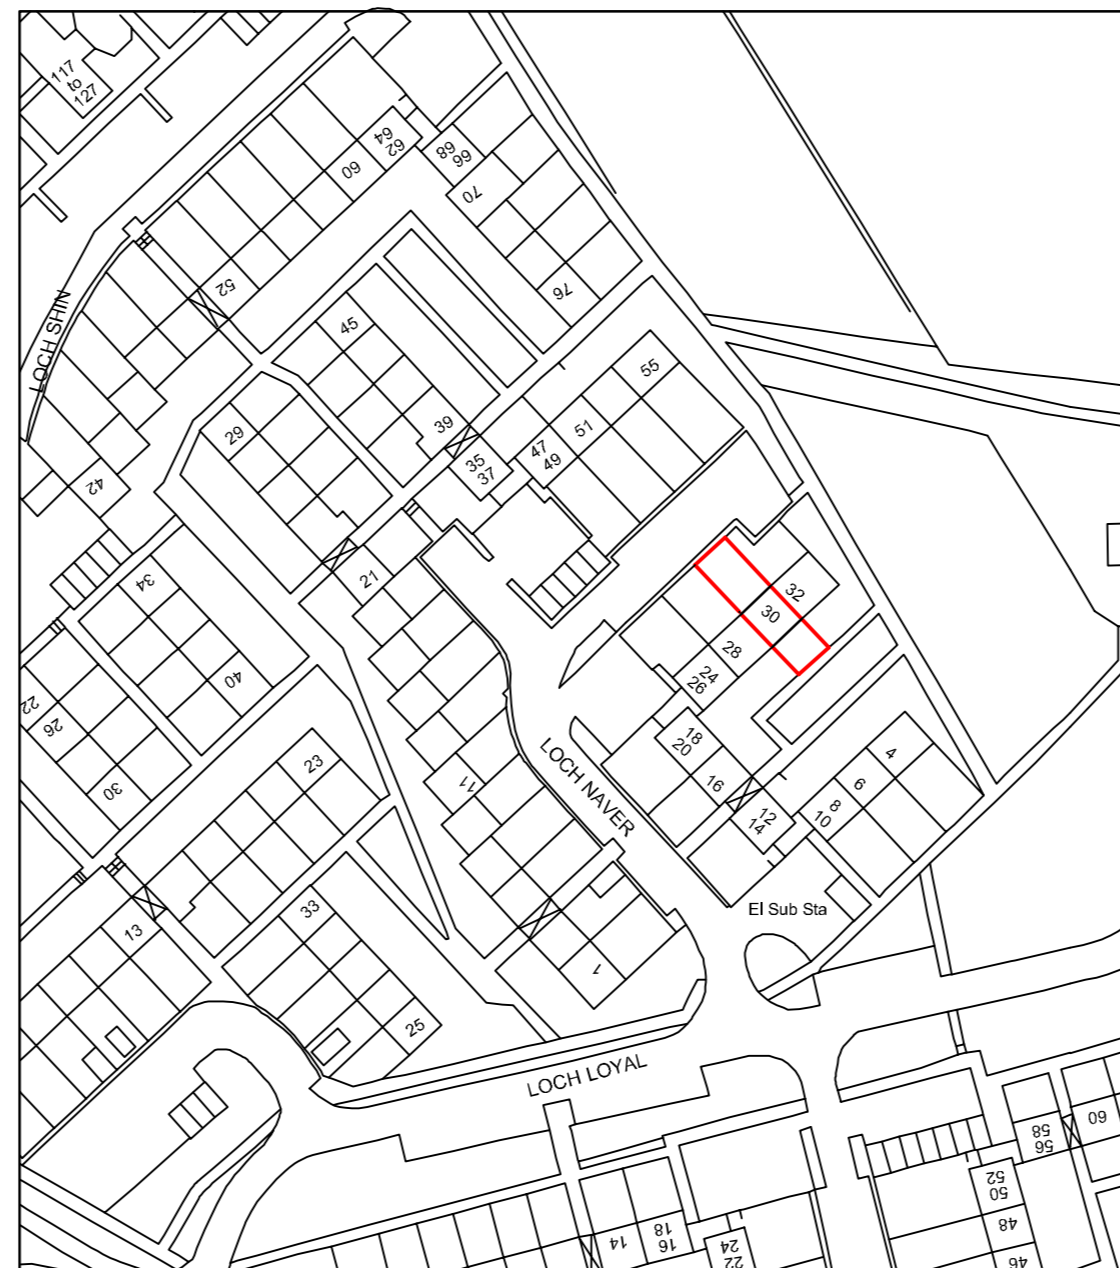


Rear 1:100

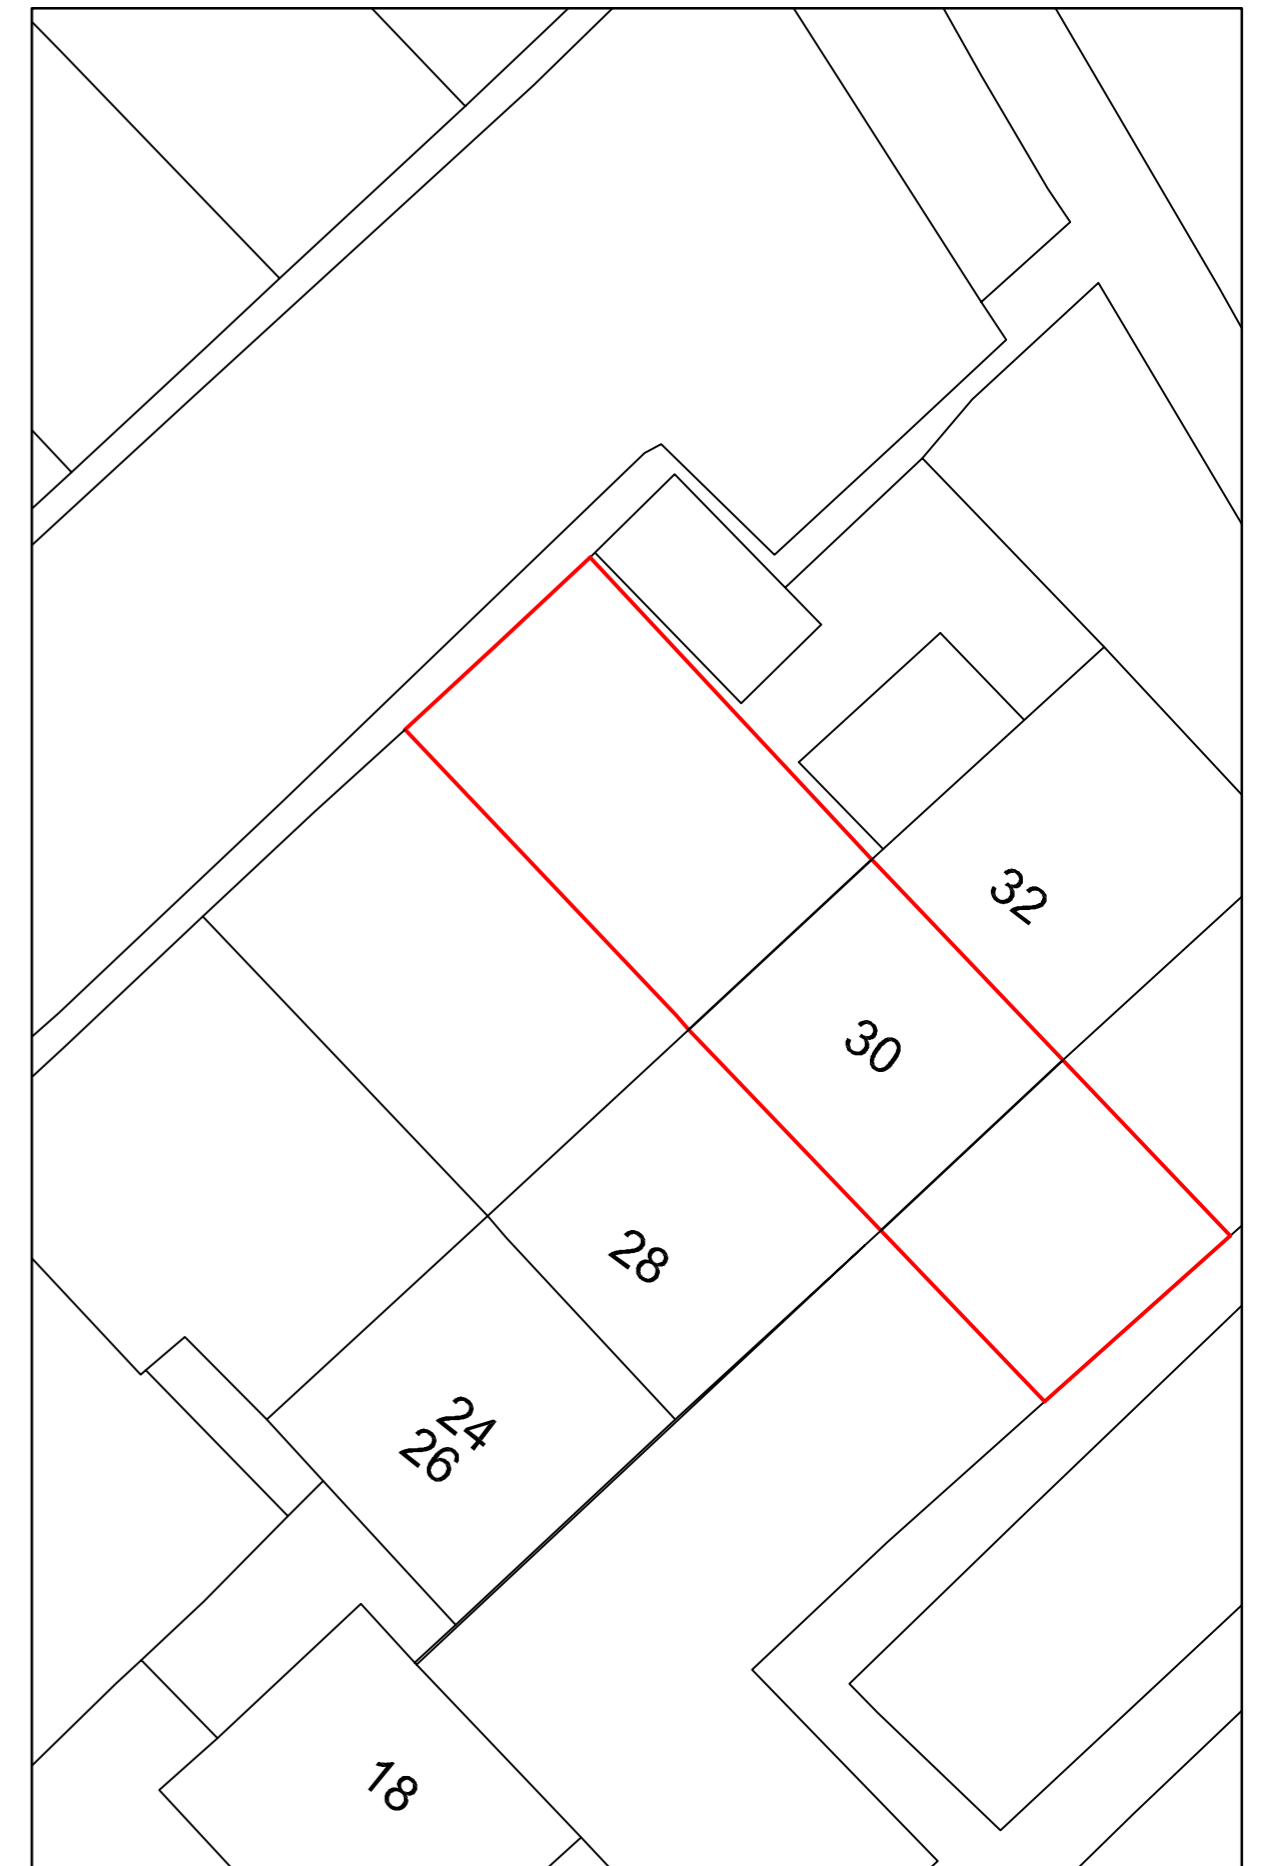


Block Plan 1:200

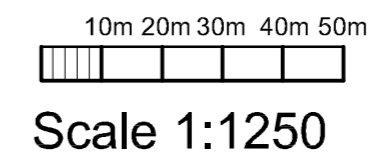


Scale 1:1250

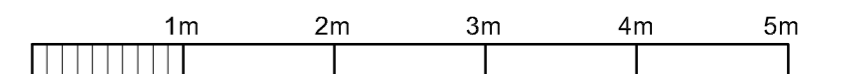

Scale 1:50

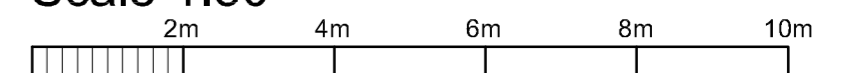

Scale 1:100

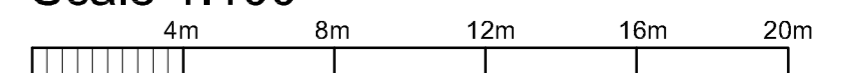

Scale 1:200

Project :
Mr & Mrs Radigan
30 Loch Naver Street
East Kilbride, G74 2DG
Scale 1:50/1:100/1:200/1:1250
Date: 12/04/24 Rev

Existing

loc/01