


Location Plan

Site Address: Robin Hill, Newstead Abbey Park, Nottingham Road, Ravenshead, NG15 8GE

Date Produced: 23-Mar-2024

Scale: 1:1250 @A3

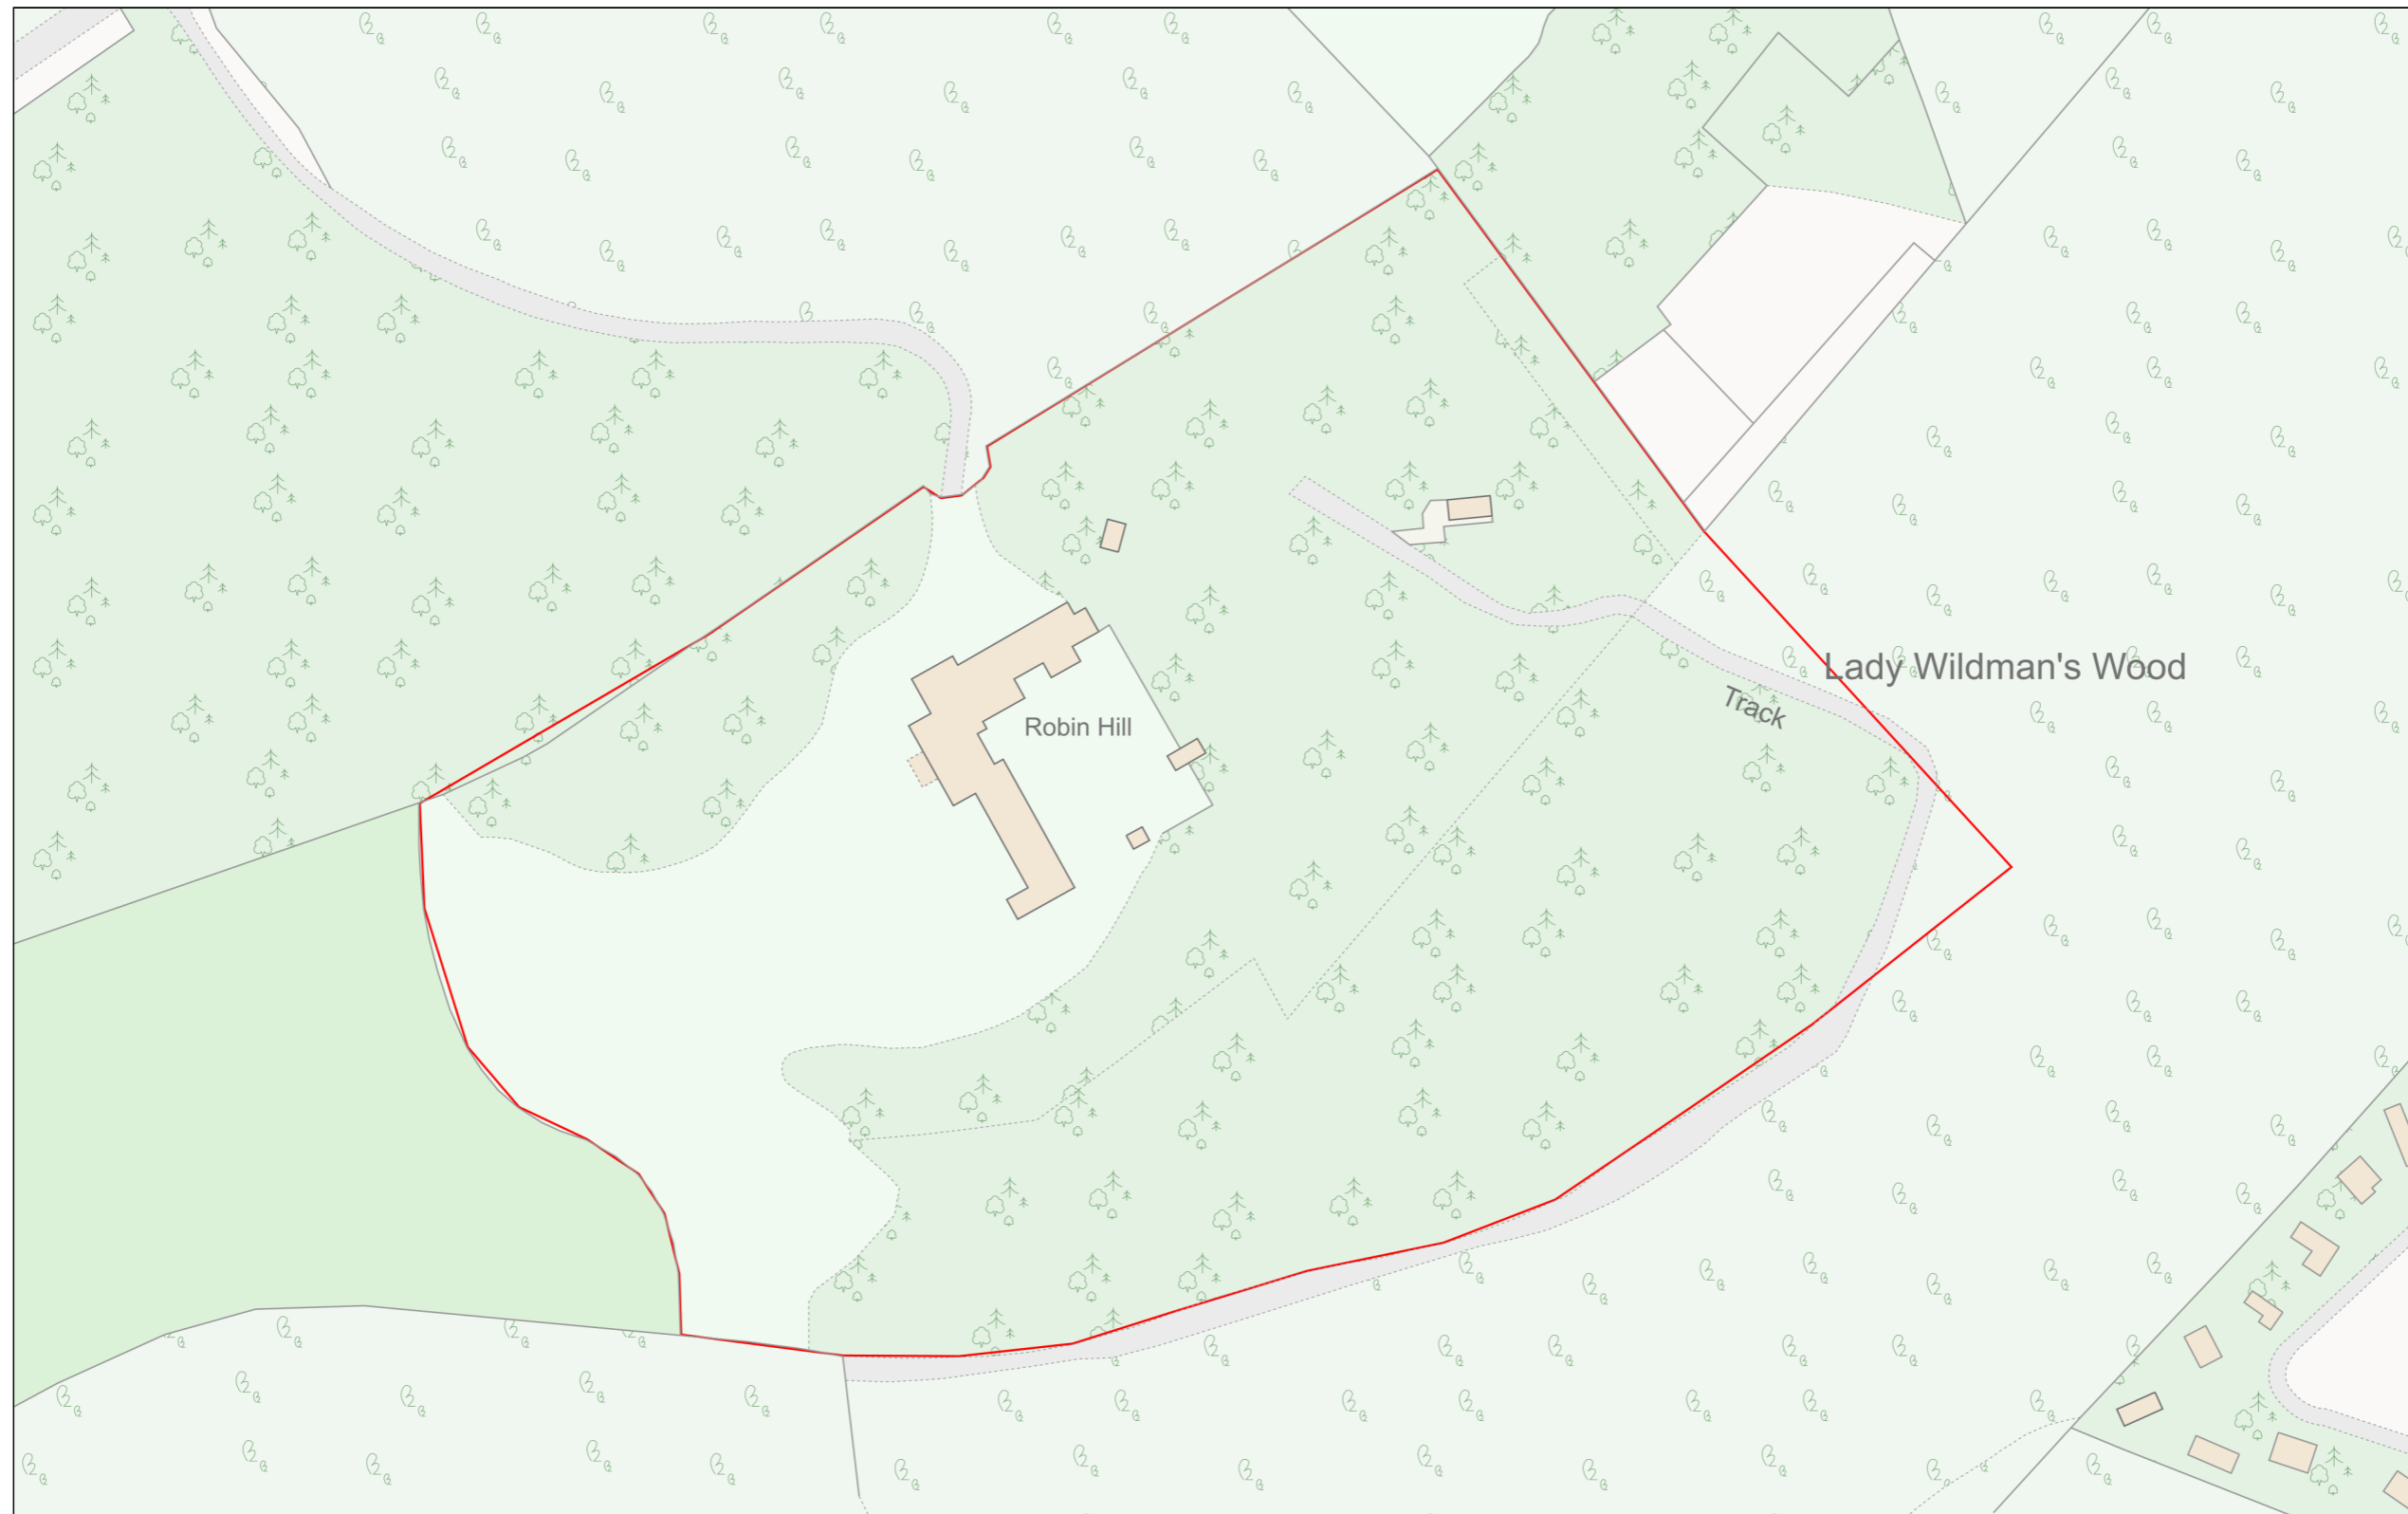

Planning Portal Reference: PP-12918465v1