


Dimensions to be verified on site.  
 Figure dimensions to take preference to those scaled only.  
 Any other dimensions shown on drawings are for guidance only.  
 No responsibility is taken for their accuracy.  
 This drawing is the property of D.J.S. ARCHITECTURAL SERVICES LTD.  
 It is not to be copied, reproduced, modified or disseminated to  
 any unauthorized person, either wholly or in part without the consent  
 in writing of D.J.S. ARCHITECTURAL SERVICES LTD

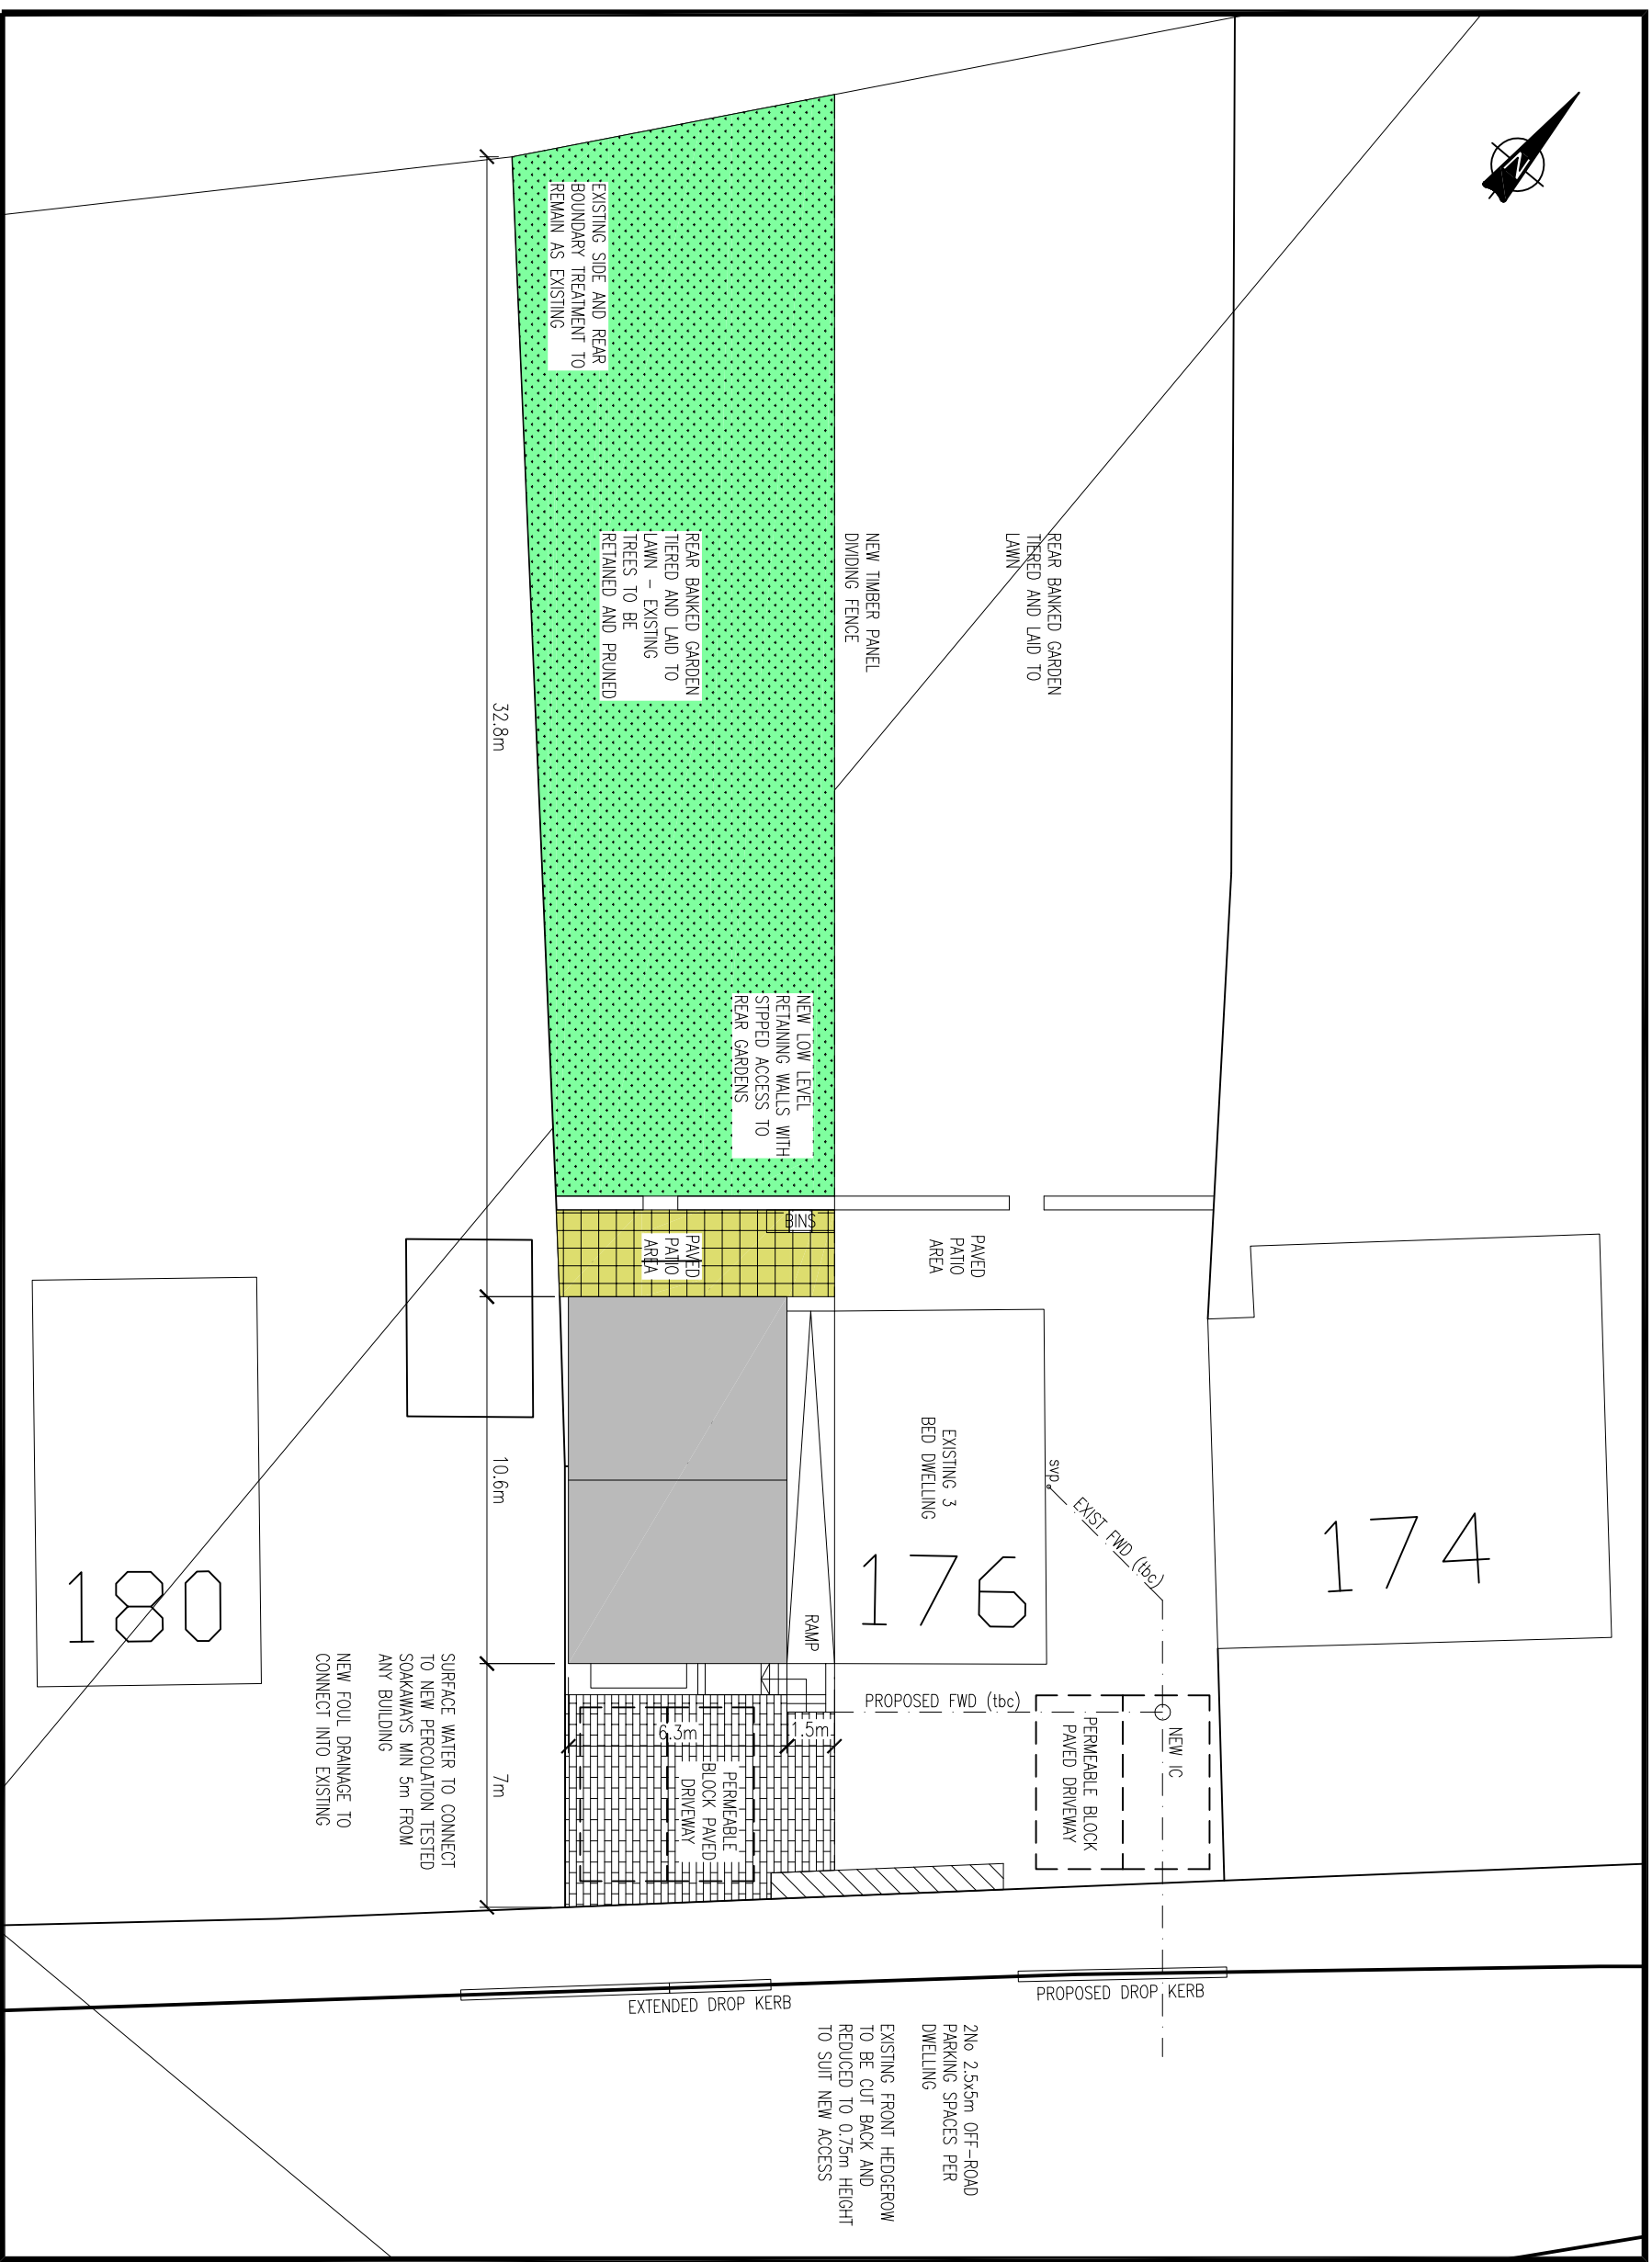

**BLOCK PLAN**  
SCALE 1:200

A3

Rev	Description	By	Date

www.djsarchitectural.co.uk	
	T 01159 178528 M 07917 668814 E info@djsarchitectural.co.uk A 2 George Drive, Long Eaton, Nottingham, NG10 2DQ

<b>Project</b> PROPOSED NEW BUILD DWELLING	<b>Revision</b> -
<b>Drawing Title</b> BLOCK PLAN	<b>Drawing No.</b> 001 JM
<b>Scale</b> 1:200	<b>Date</b> 19/03/24
<b>Computer File No.</b> 24-02 JM	<b>Project File No.</b> 24-02 JM
<b>Drawn By</b> DJS	<b>Checked By</b> Approved By
<b>Coordinated By</b> Approved By	<b>Address</b> Mr J Mazlum 176 Nottingham Road Burton Joyce Notts