


# Location Plan

Site Address: 176, Nottingham Road, Burton Joyce, NG14 5BD

Date Produced: 27-Mar-2024

Scale: 1:1250 @A4

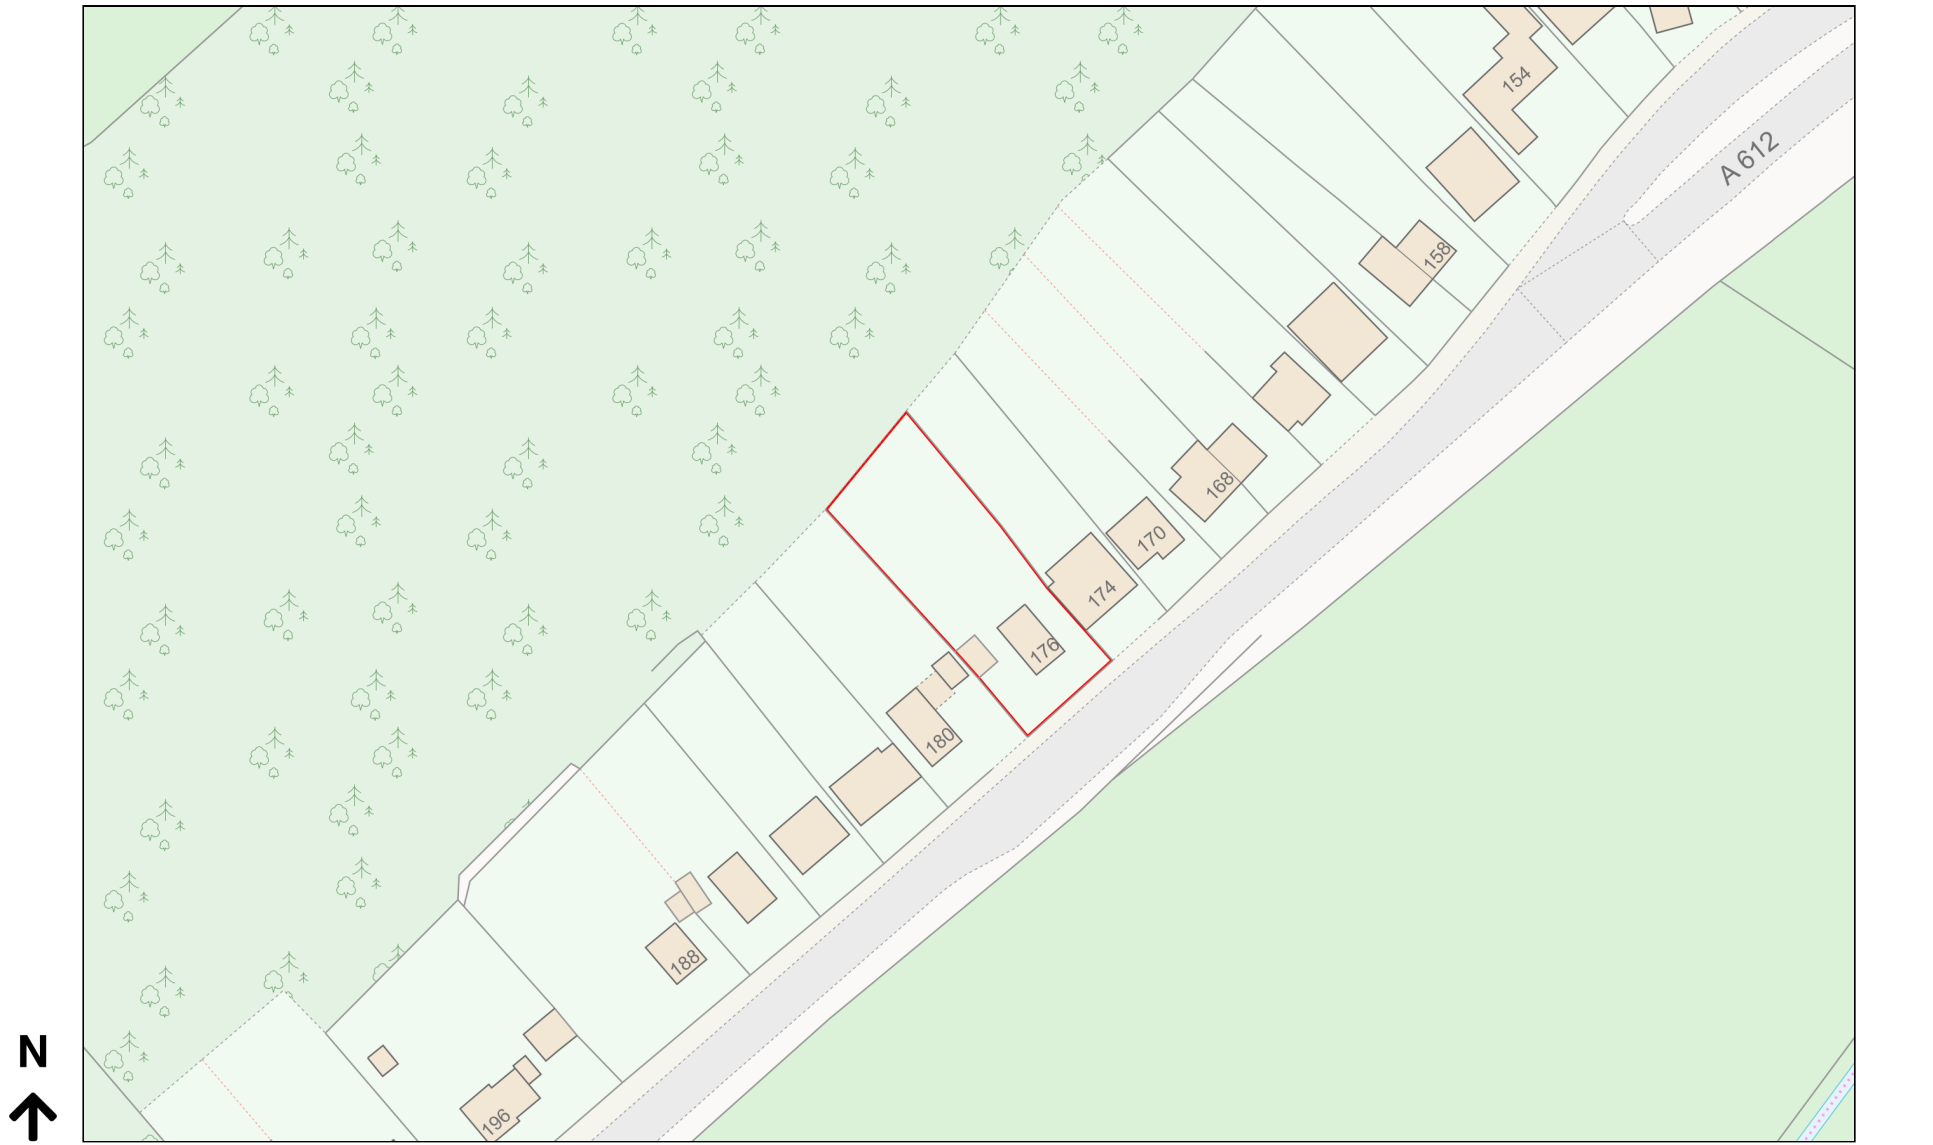

Planning Portal Reference: PP-12910157v1