



Rev	Description	Date

The contractor is responsible for checking dimensions, tolerances and references
 Any discrepancy to be verified with the Architect before proceeding with the works.
 Where an item is covered by drawings to different scales the larger scale drawing is to be worked to
 Do not scale drawing. Figures/dimensions to be worked to in all cases

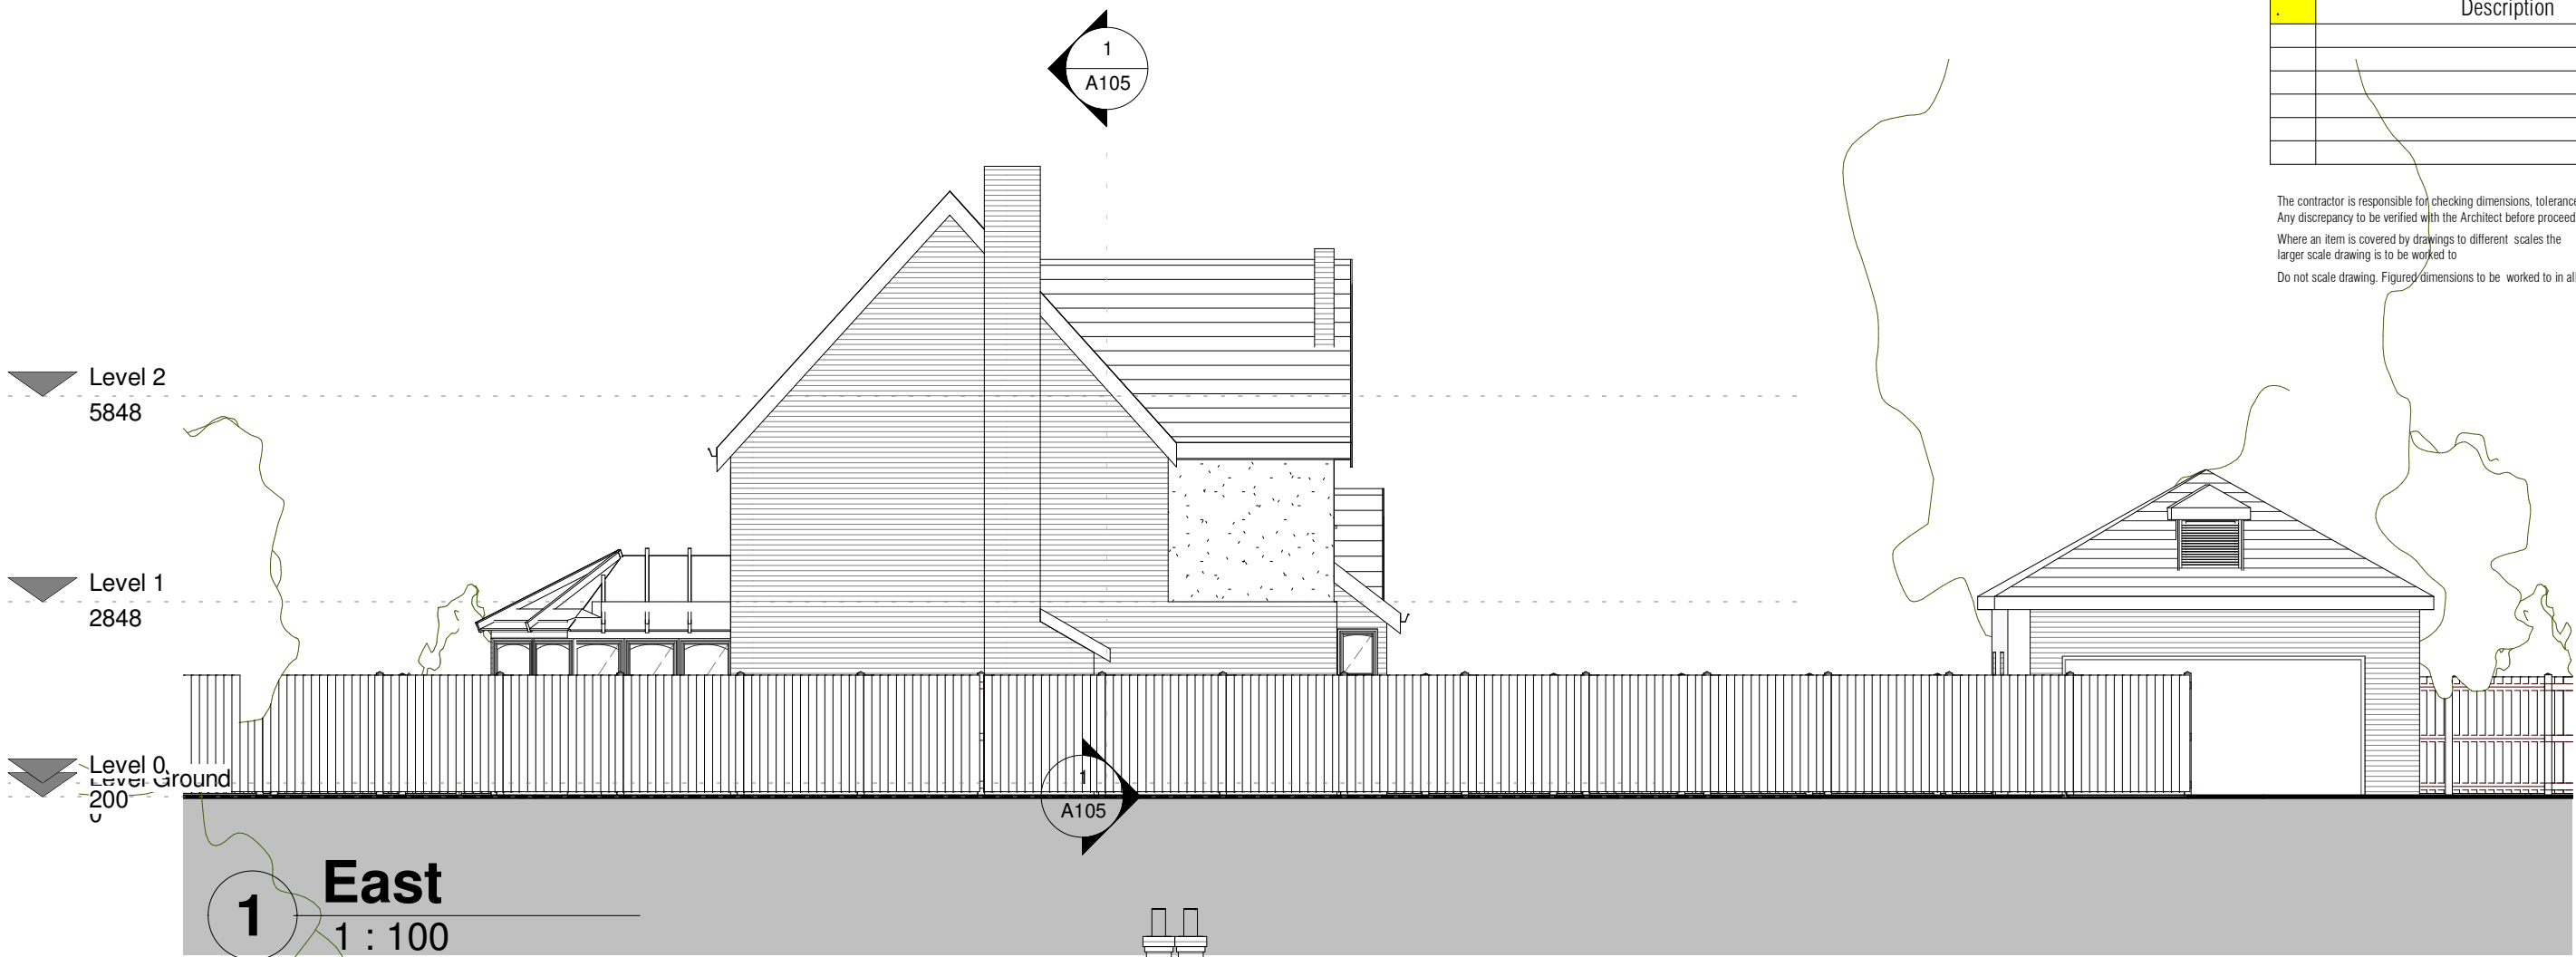

1 East
1 : 100

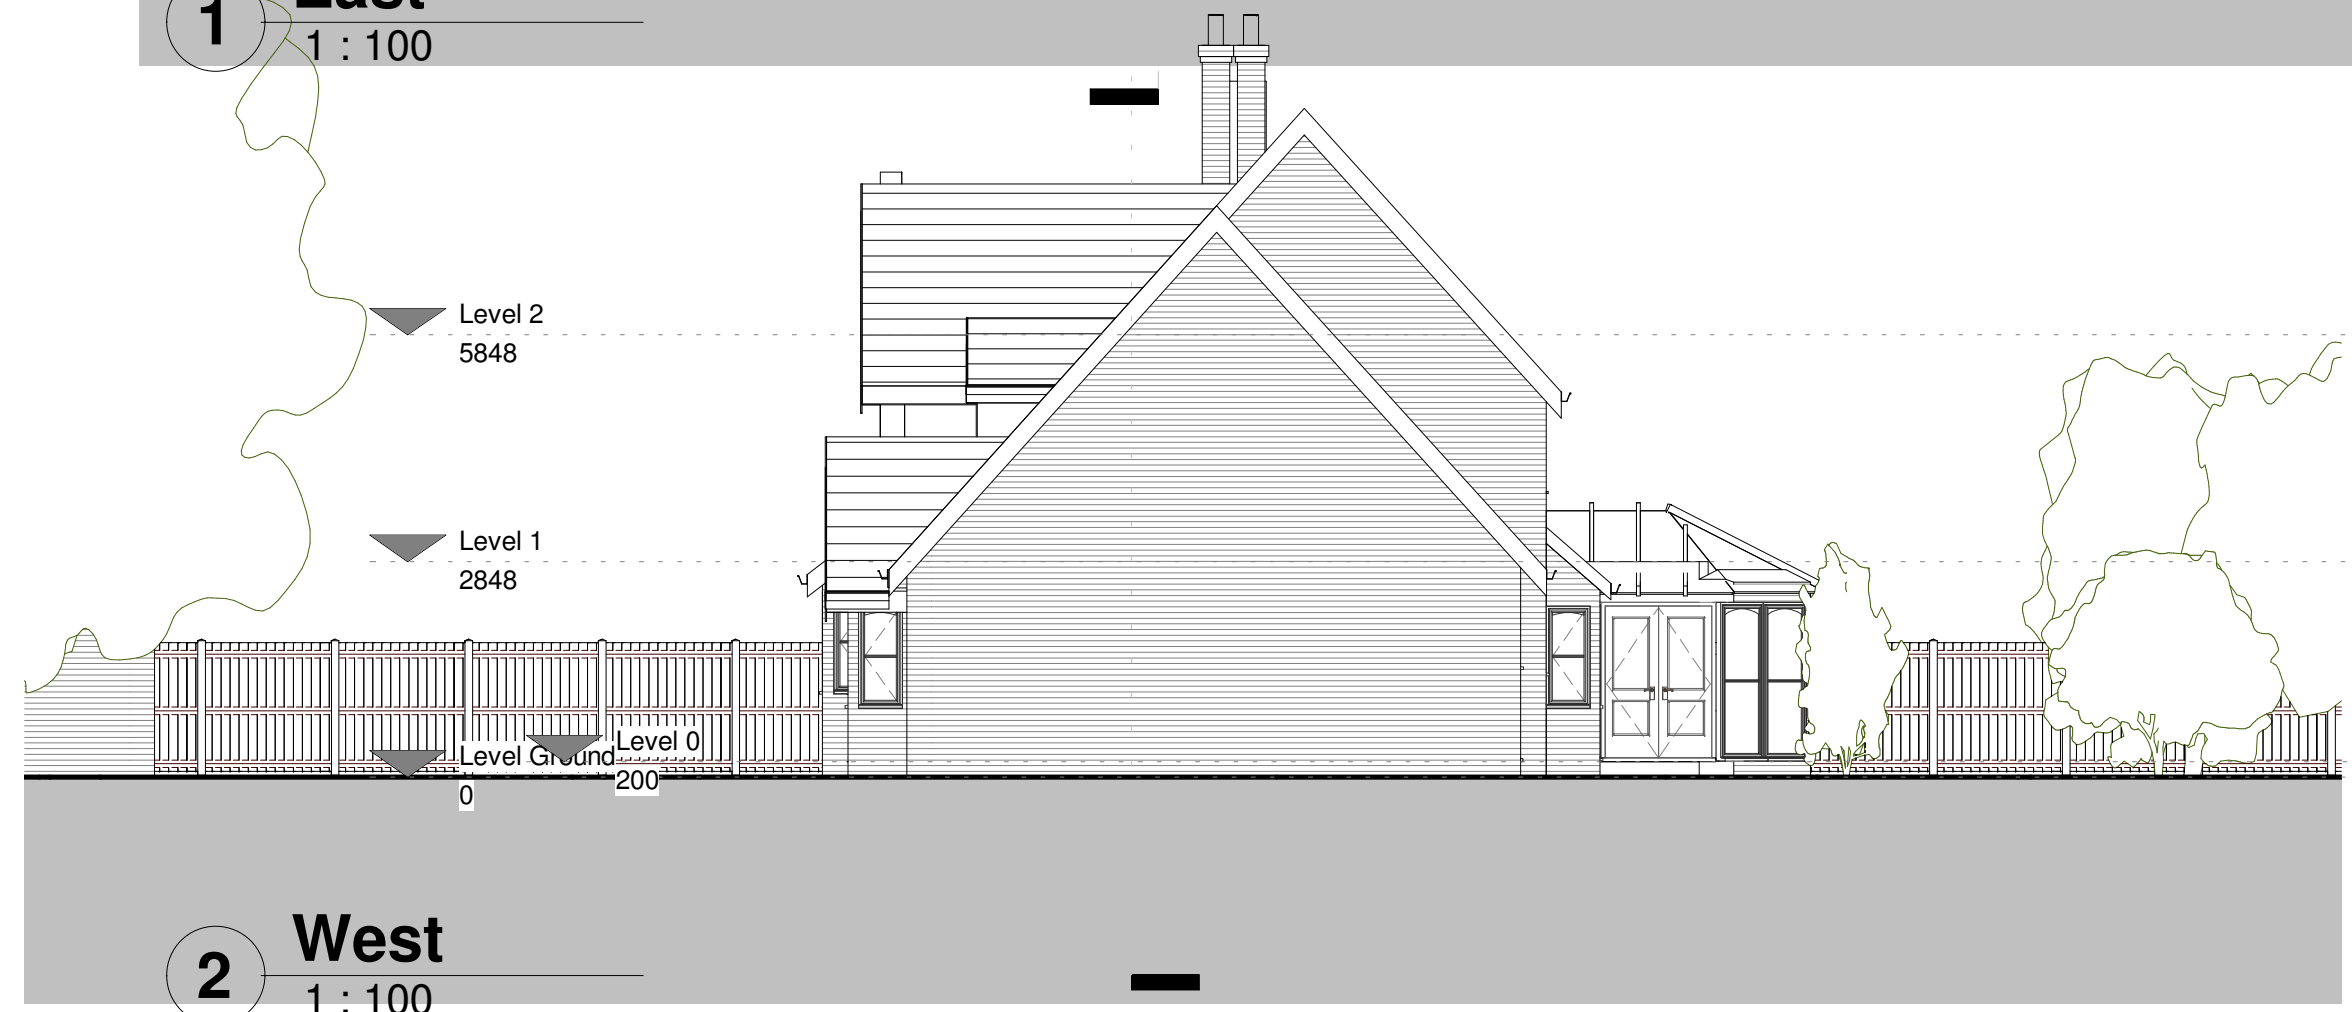

2 West
1 : 100



Quality Urban Built Environment

Architects and Development Consultants
 Tel: 01157791757
 Mobile: 07961020880
 Email: info@qubearchitects.co.uk
 www.qubearchitects.co.uk

CLIENT **Mr Naeem Najeeb**

PROJECT **6 Chartwell Grove , Nottingham NG3 5RD**

PURPOSE OF ISSUE **PLANNING PERMISSION**

SHEET		
Existing Elevations		
Date 01/03/2024	Project number 2024/01	Scale (@ A3) 1 : 100
Drawn by sgg	DRAWING NUMBER A104	REV
Checked by Checker		