



Rev	Description	Date

The contractor is responsible for checking dimensions, tolerances and references. Any discrepancy to be verified with the Architect before proceeding with the works. Where an item is covered by drawings to different scales the larger scale drawing is to be worked to. Do not scale drawing. Figured dimensions to be worked to in all cases.

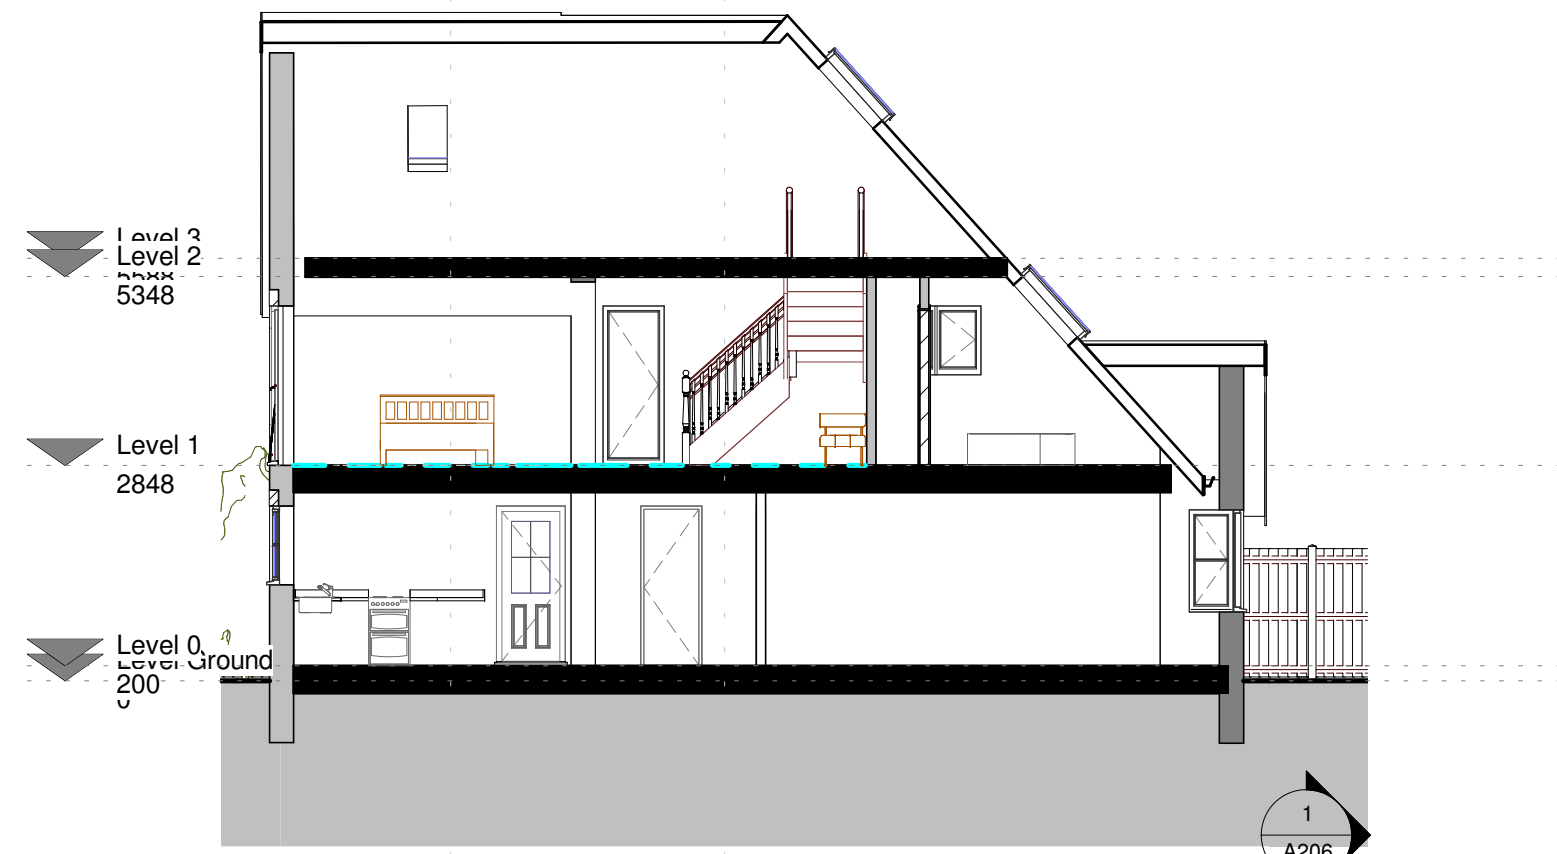

1 Section 4
1 : 100

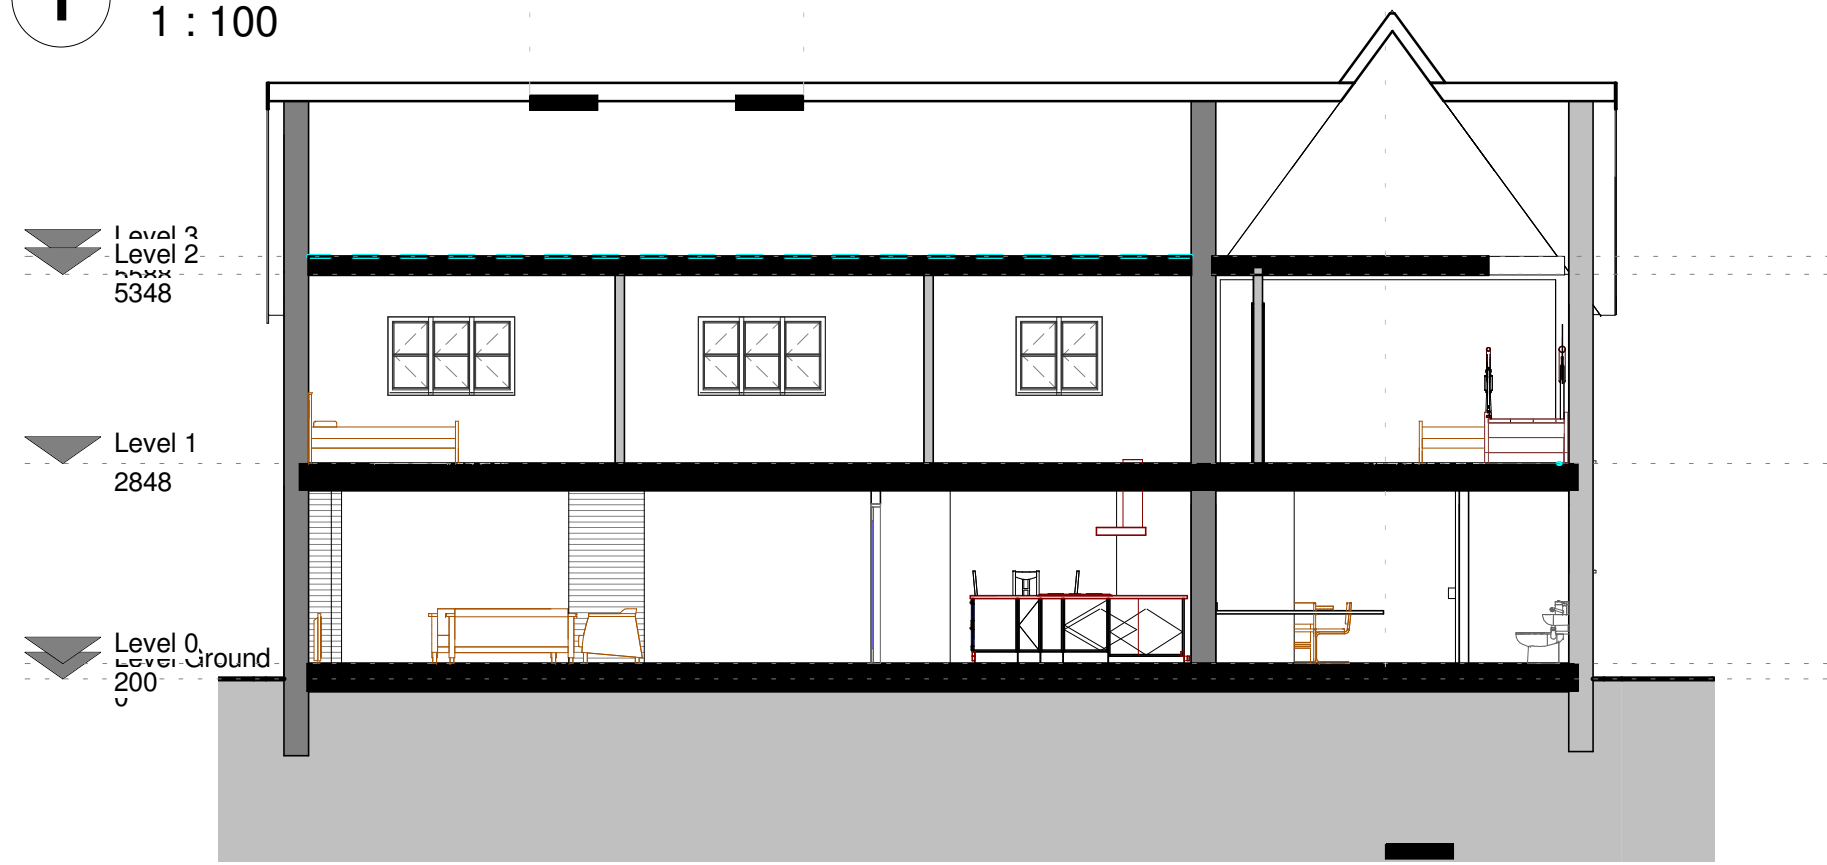

2 Section 5
1 : 100



Quality Urban Built Environment

Architects and Development Consultants
Tel: 01157791757
Mobile: 07961020880
Email: info@qubearchitects.co.uk
www.qubearchitects.co.uk

CLIENT **Mr Naeem Najeeb**

PROJECT **6 Chartwell Grove , Nottingham NG3 5RD**

PURPOSE OF ISSUE **PLANNING PERMISSION**

SHEET **Section 4 & 5**

Date 01/03/2024	Project number 2024/01	Scale (@ A3) 1 : 100
Drawn by Author	DRAWING NUMBER A206	REV
Checked by Checker		