


1 Section 2
1 : 100

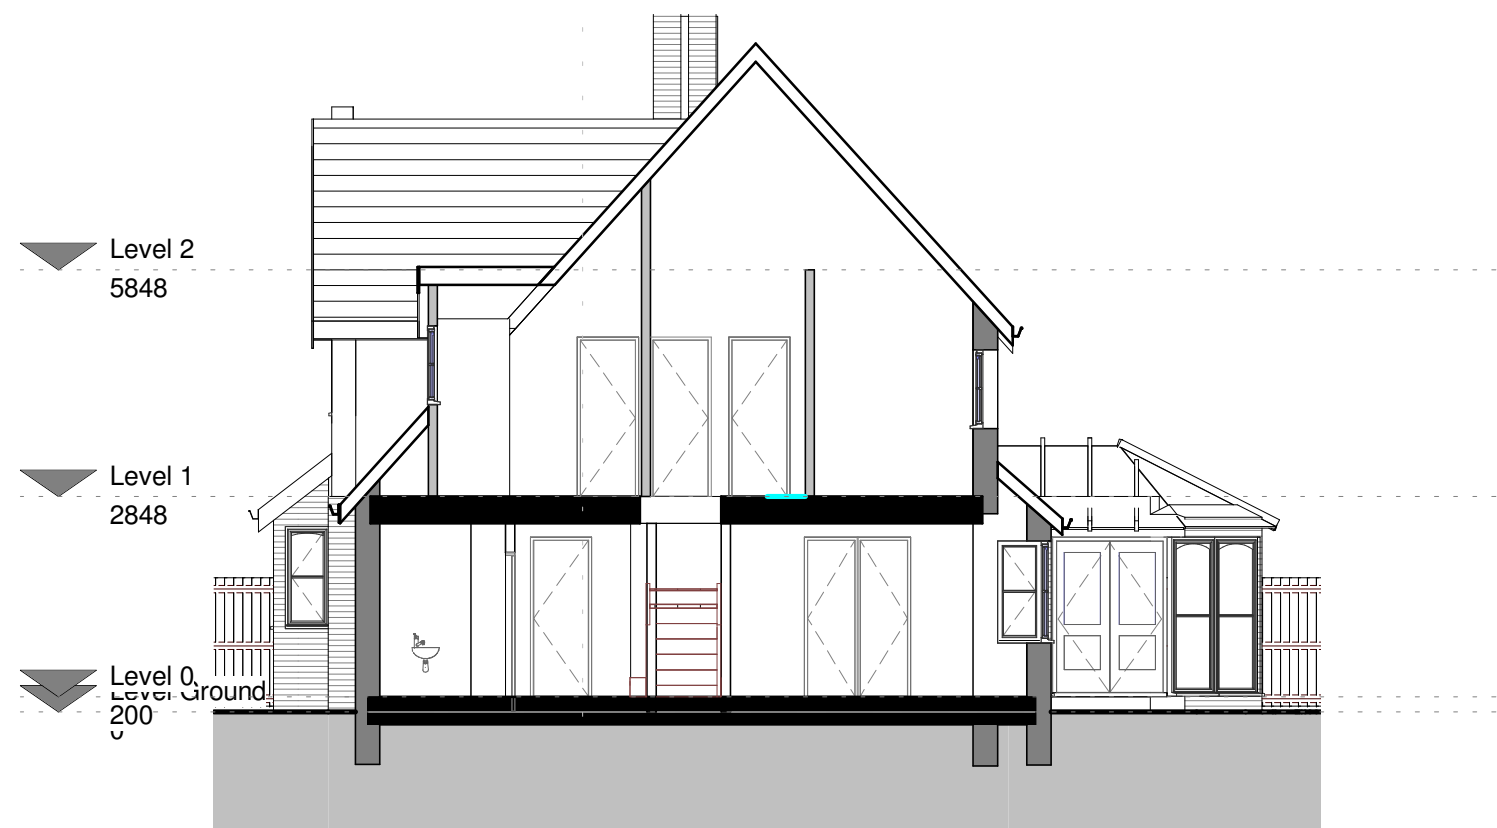

2 Section 3
1 : 100

Rev	Description	Date

The contractor is responsible for checking dimensions, tolerances and references
 Any discrepancy to be verified with the Architect before proceeding with the works.
 Where an item is covered by drawings to different scales the larger scale drawing is to be worked to
 Do not scale drawing. Figured dimensions to be worked to in all cases



Quality Urban Built Environment

Architects and Development Consultants
 Tel: 01157791757
 Mobile: 07961020880
 Email: info@qubearchitects.co.uk
 www.qubearchitects.co.uk

CLIENT **Mr Naeem Najeeb**

PROJECT **6 Chartwell Grove , Nottingham NG3 5RD**

CODE
 PURPOSE OF ISSUE **PLANNING PERMISSION**

SHEET **Existing Sections**

Date 01/03/2024	Project number 2024/01	Scale (@ A3) 1 : 100
Drawn by sgg	DRAWING NUMBER A105	REV
Checked by Checker		