


Rev	Description	Date

The contractor is responsible for checking dimensions, tolerances and references  
 Any discrepancy to be verified with the Architect before proceeding with the works.  
 Where an item is covered by drawings to different scales the larger scale drawing is to be worked to  
 Do not scale drawing. Figured dimensions to be worked to in all cases

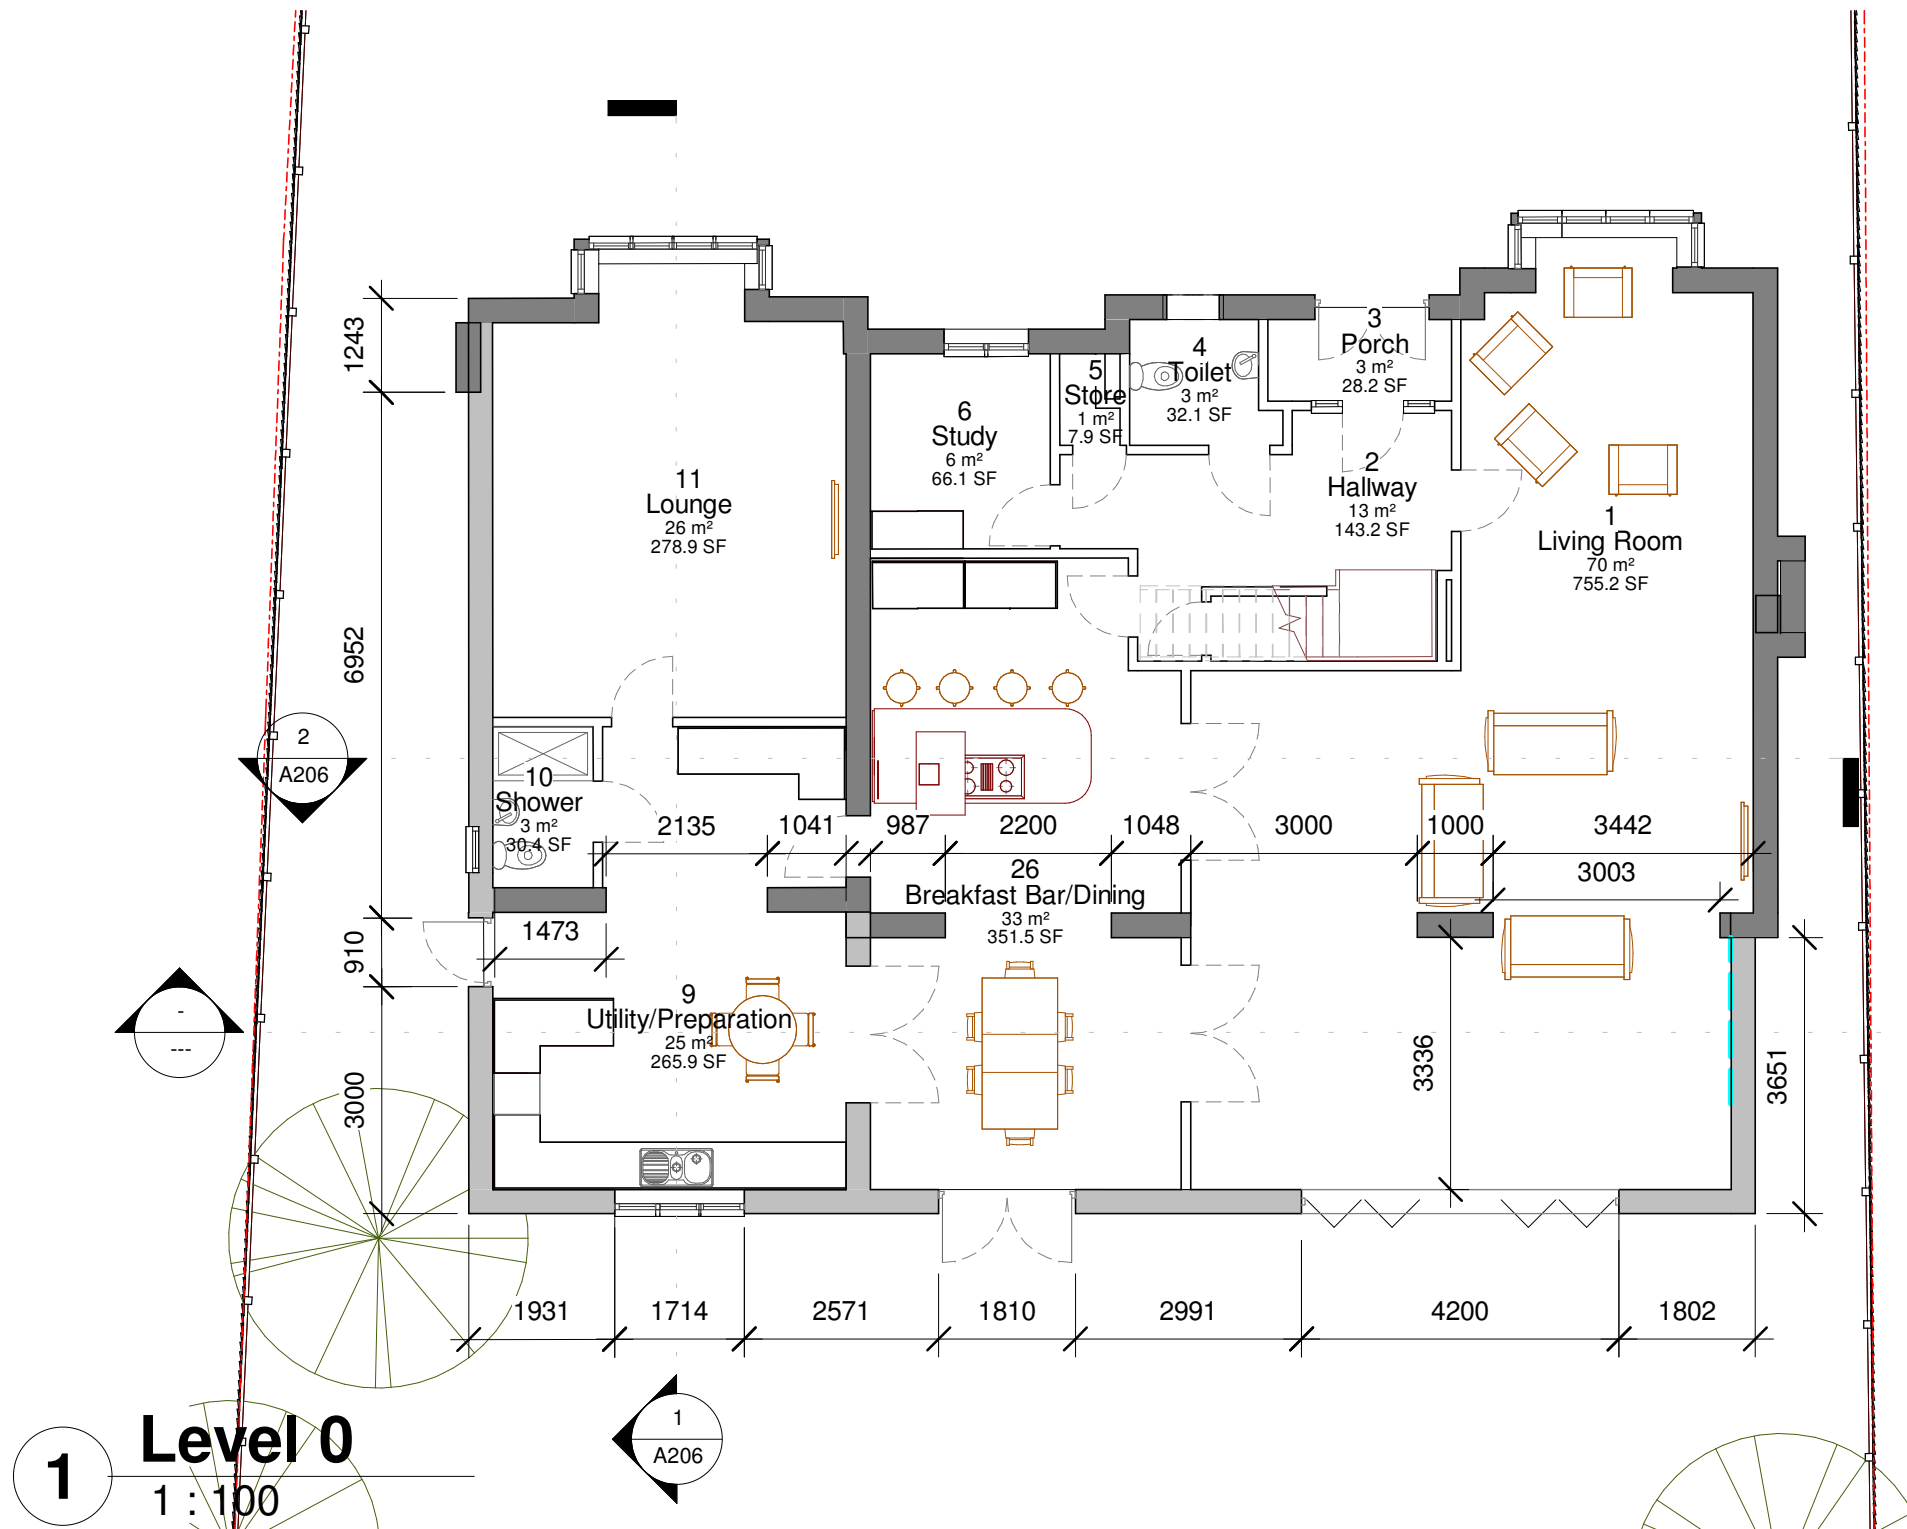

**Quality Urban Built Environment**

Architects and Development Consultants  
 Tel: 01157791757  
 Mobile: 07961020880  
 Email: info@qubearchitects.co.uk  
 www.qubearchitects.co.uk

CLIENT **Mr Naeem Najeeb**

PROJECT **6 Chartwell Grove , Nottingham NG3 5RD**

CODE

PURPOSE OF ISSUE **PLANNING PERMISSION**

SHEET **Ground Floor Proposed**

Date 01/03/2024	Project number 2024/01	Scale (@ A3) 1 : 100
Drawn by sgg	DRAWING NUMBER <b>A201</b>	REV
Checked by Checker		