


Rev	Description	Date

The contractor is responsible for checking dimensions, tolerances and references  
 Any discrepancy to be verified with the Architect before proceeding with the works.  
 Where an item is covered by drawings to different scales the  
 larger scale drawing is to be worked to  
 Where a detail is shown on a smaller scale drawing, Figured dimensions to be worked to in all cases

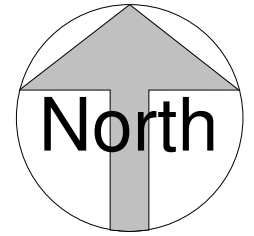

**1 Site**  
1 : 500



**Quality Urban Built Environment**

Architects and Development Consultants  
 Tel: 01157791757  
 Mobile: 07961020880  
 Email: info@qubearchitects.co.uk  
 www.qubearchitects.co.uk

CLIENT **Mr Naeem Najeeb**

PROJECT **6 Chartwell Grove , Nottingham NG3 5RD**


CODE **PLANNING PERMISSION**

SHEET **Site Location Plan Proposed**

Date 01/03/2024	Project number 2024/01	Scale (@ A3) 1 : 500
Drawn by sgg	DRAWING NUMBER <b>A200</b>	REV
Checked by Checker		

© Qube Architects (UK), 6 Plantin Road, Nottingham NG5 1QT.

27/03/2024 21:02:24

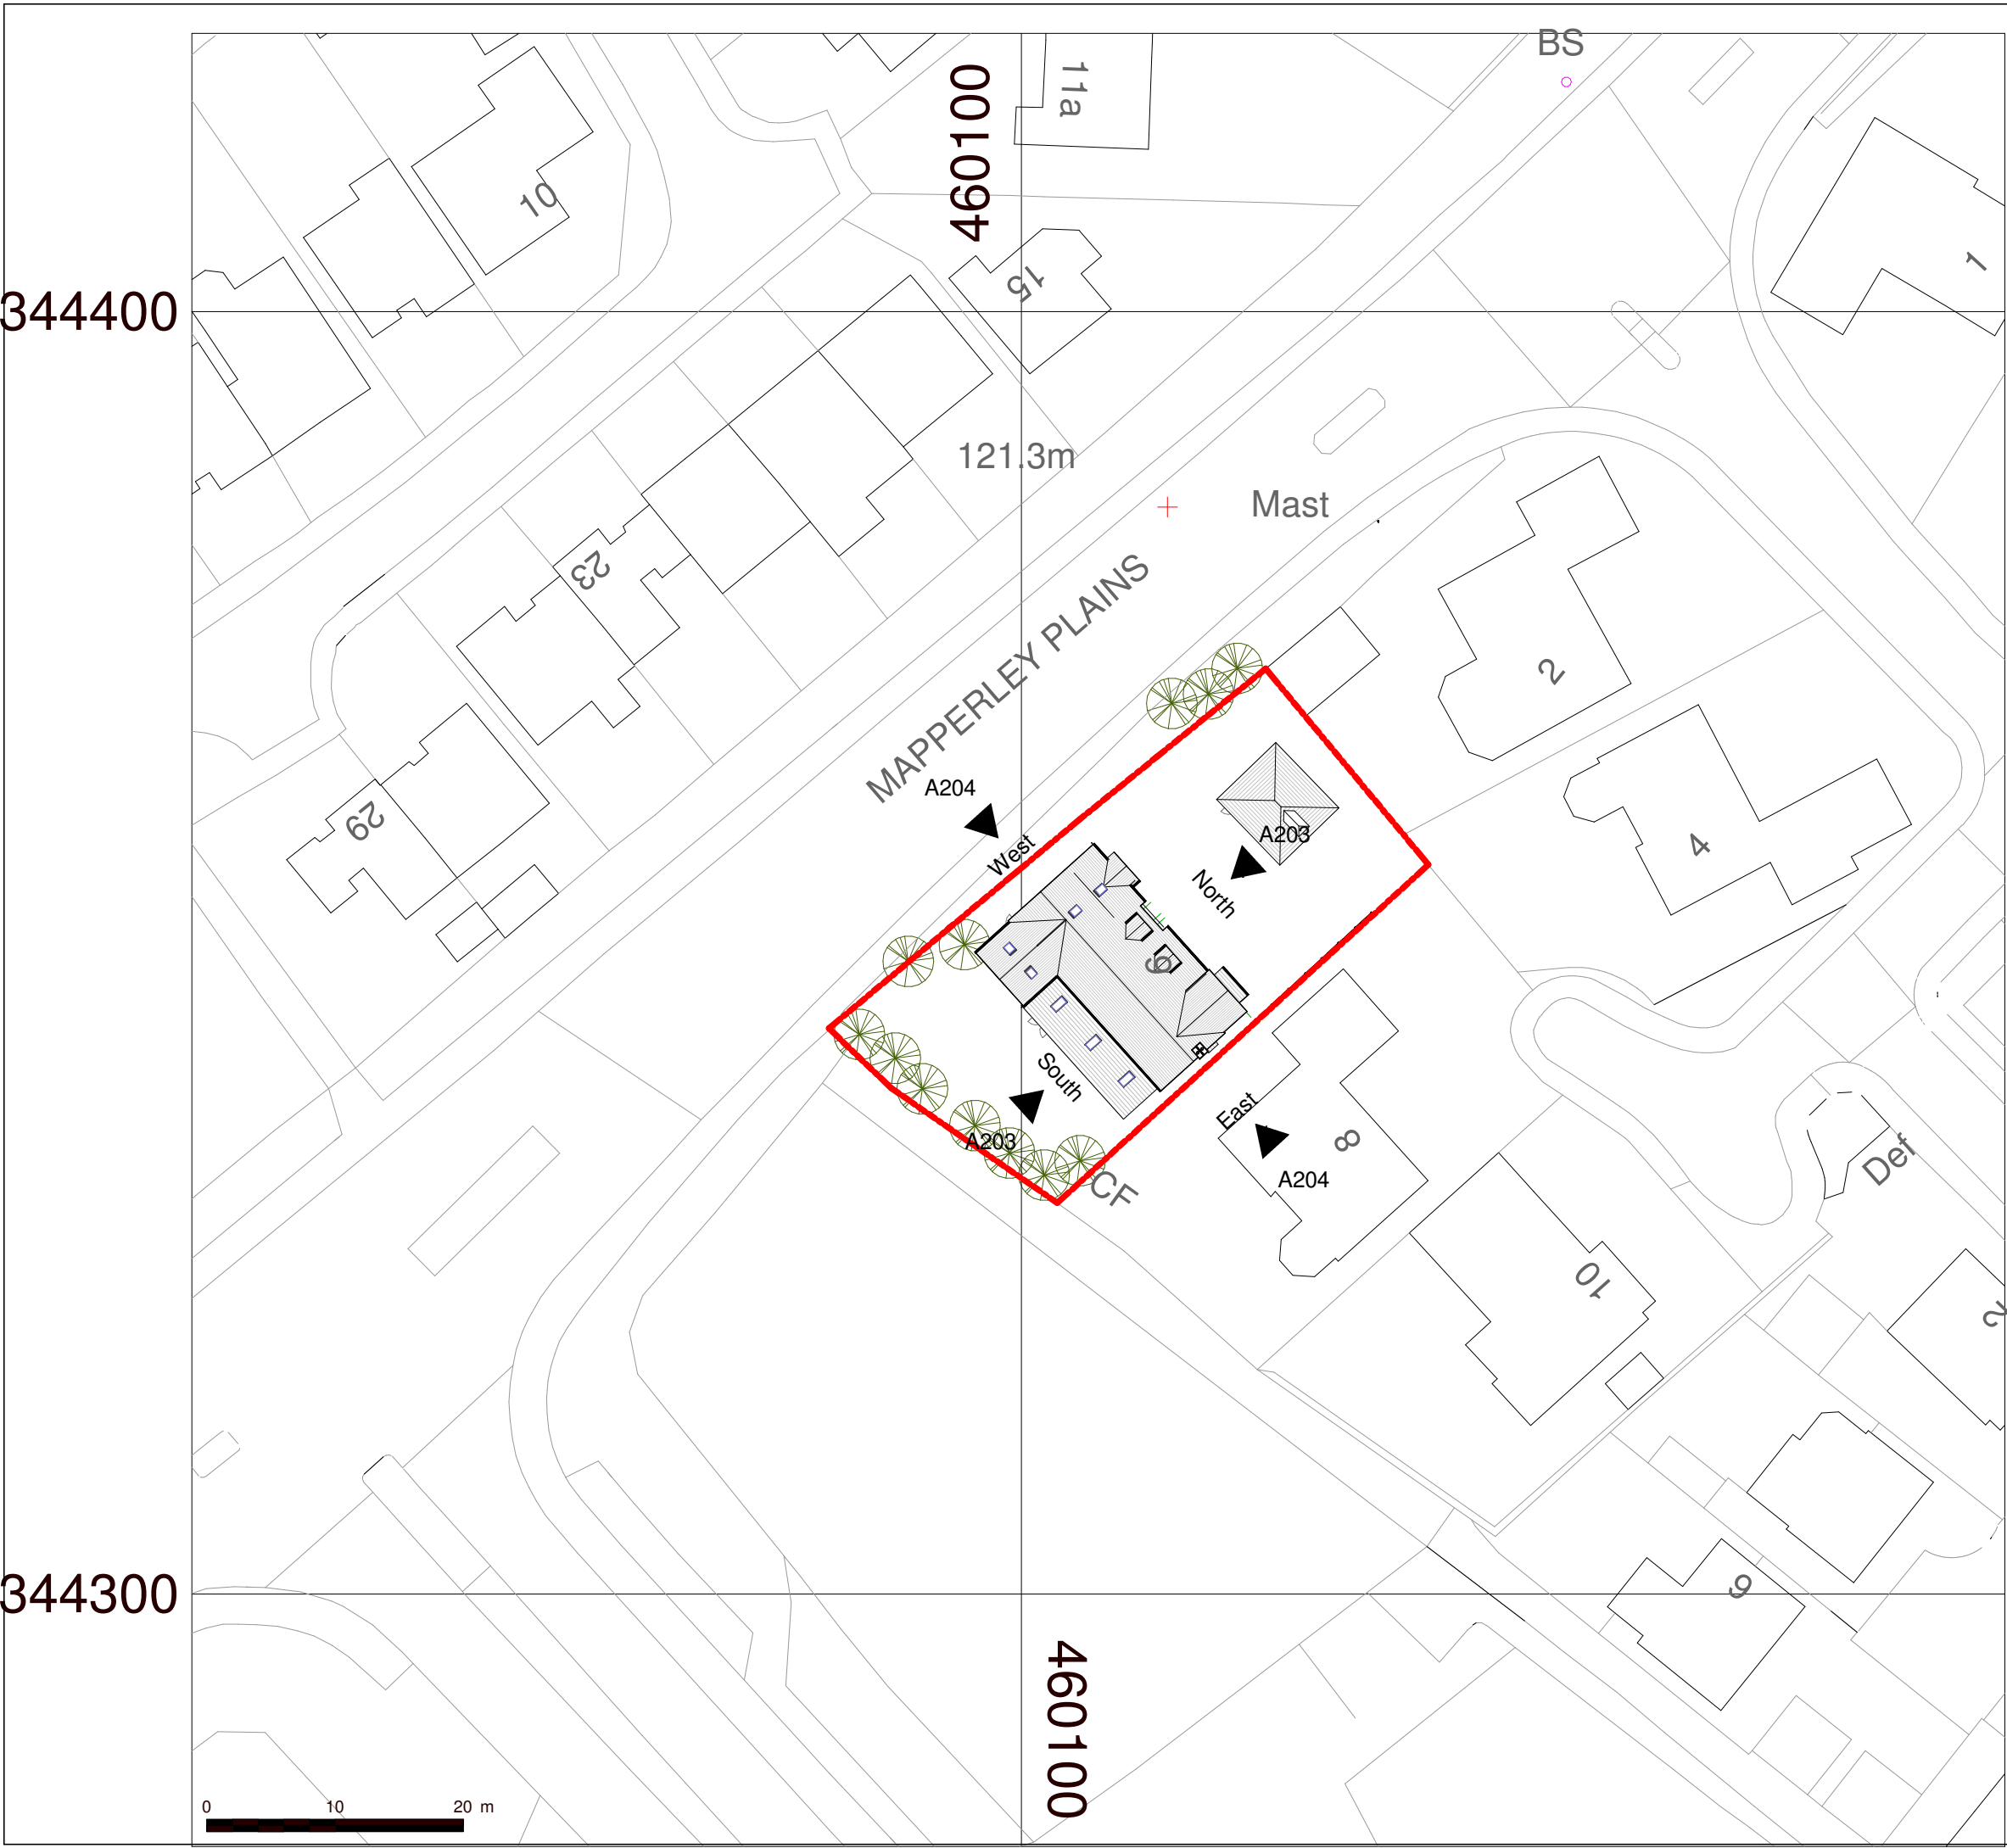

344400

344400

344300

344300

460100

460100

