


EXISTING

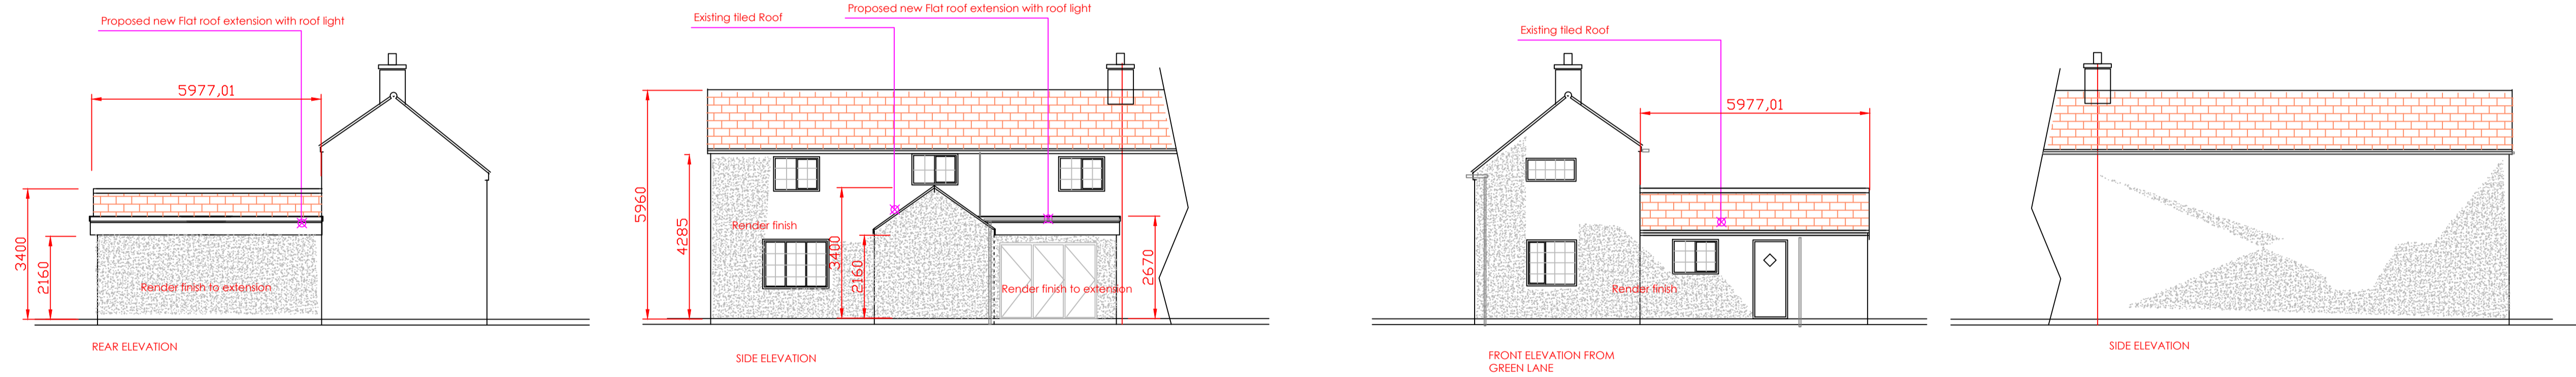

PROPOSED

Simon Gee owns the copyright © of this drawing which is not to be copied, reproduced or disclosed to a third party without written permission of Simon Gee

Client: Mr J. Dymock
Address: Milne Croft Cottage
40 Green Lane
Lambley
Nottingham

Project: Proposed Kitchen Extension
Title: Existing and Proposed Elevations

Drawn by: Simon Gee Designs
Date: 20:03:2024
Job No. PL-GL-2024-01
Scale: 1:100 @ A1