


This drawing is copyright and may not be copied or reproduced without the written consent of Finola Brady Architectural Services.


The contractor is responsible for setting out and must check all levels and dimensions prior to work being put in hand.

This drawing should not be scaled. Only written dimensions are to be taken in respect of this project.


The designer is to be immediately notified of any suspect omissions or discrepancies.

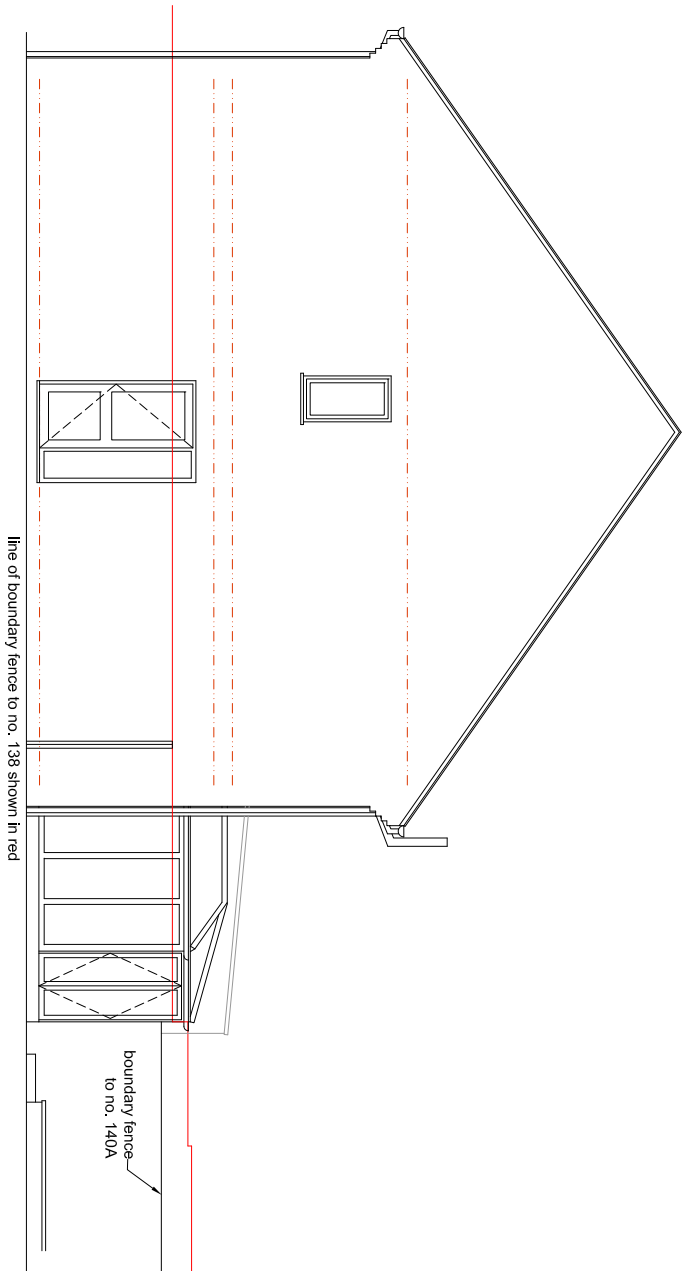

Existing Partial Side Elevation 1 (North East) @ 1 : 100

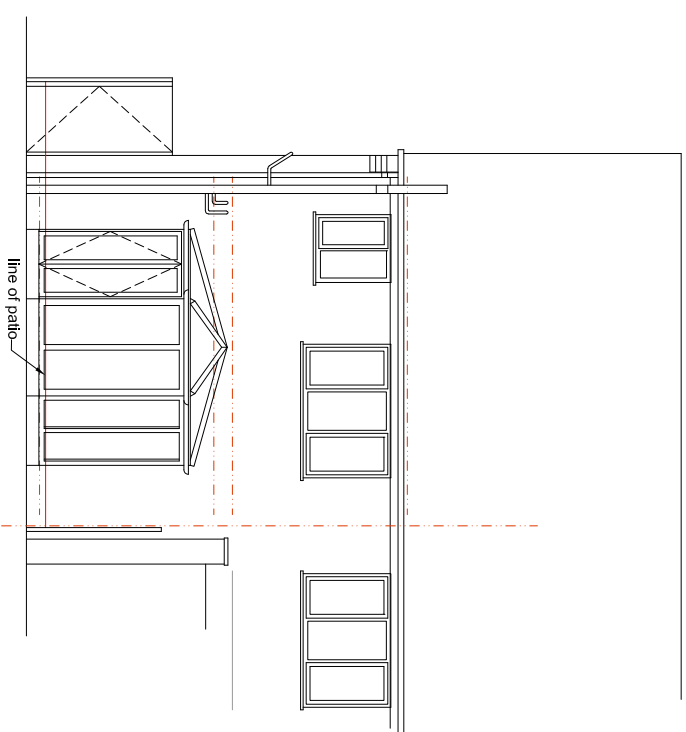

Existing Rear (North West) Elevation @ 1 : 100

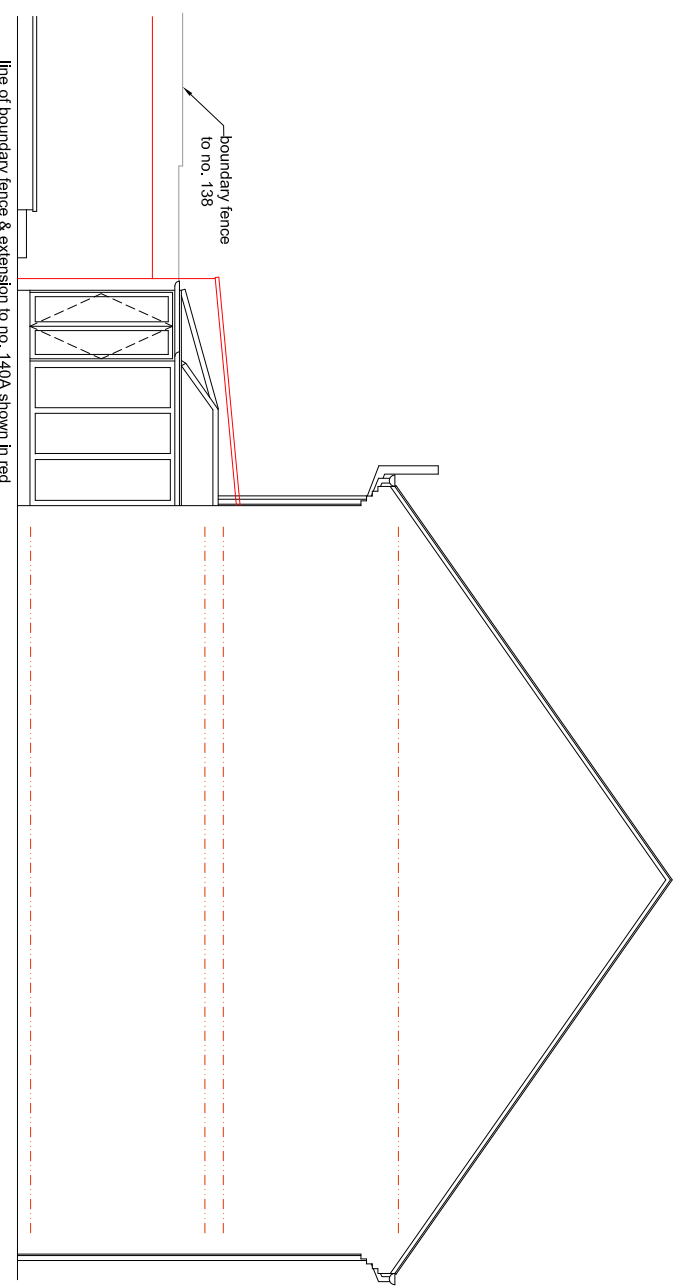

Existing Side Elevation 2 (South West) @ 1 : 100



Finola Brady
Architectural Services
TEL 07960 235756 www.fbarchitectural.co.uk

Site Location : "Orchard View", 140 Marshall Hill Drive, Nottingham, NG3 6HW

Project Name : Rear Extension and Internal Alterations

Drawing Name : Existing Elevations

Drawing No: FB24-0205 EX02

Date : 7th March 2024

Scale : 1 : 100 @ A3