
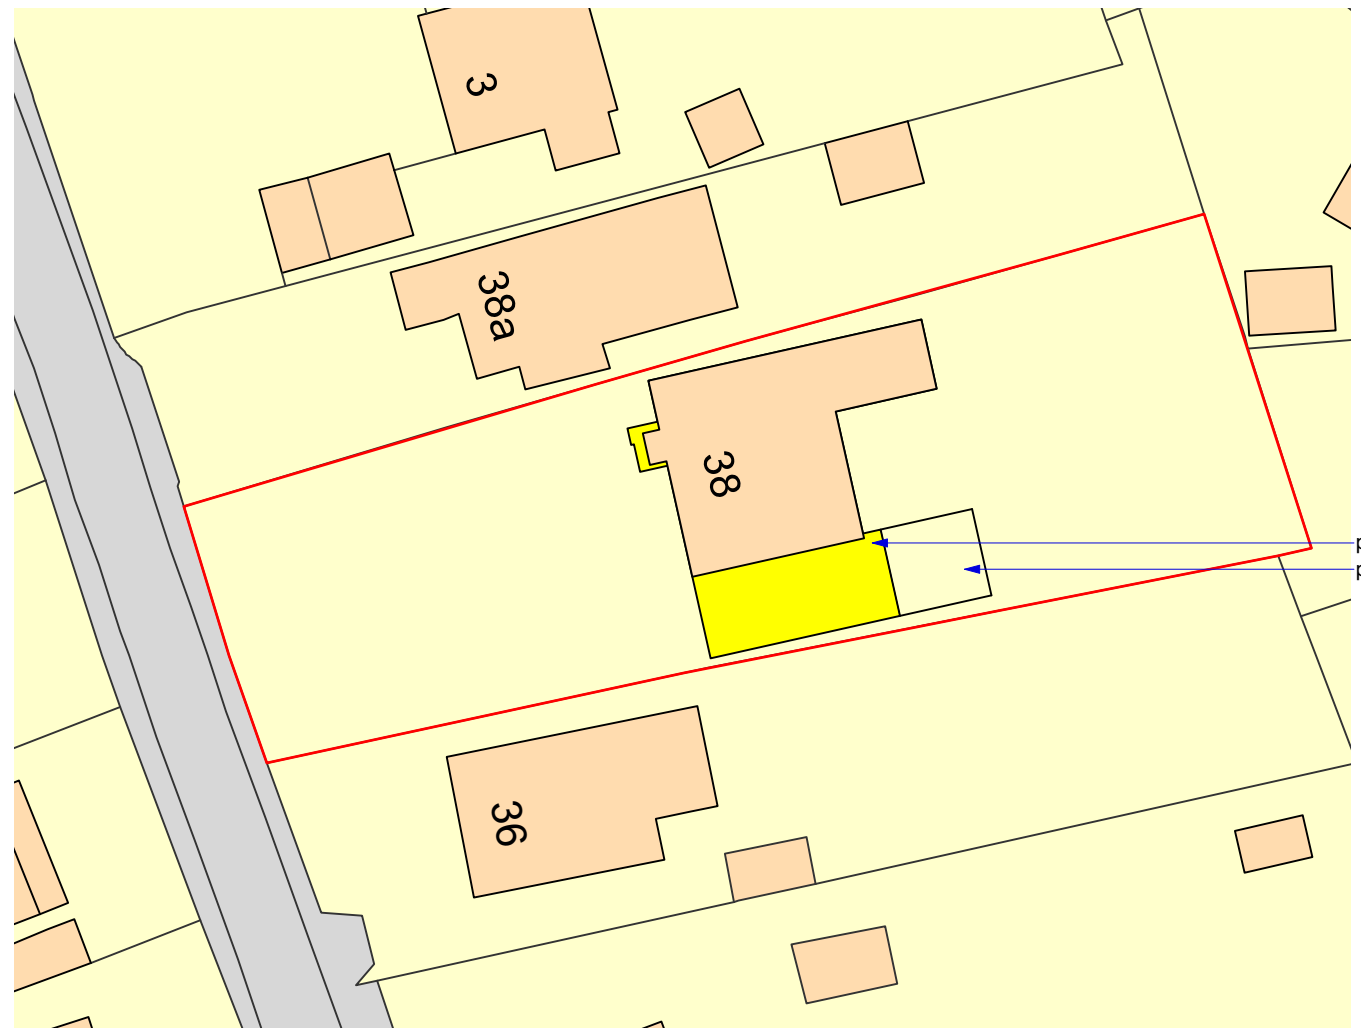




Ordnance Survey, (c) Crown Copyright 2024. All rights reserved. Licence number 100022432

1 Proposed Location Plan
Scale: 1:1000

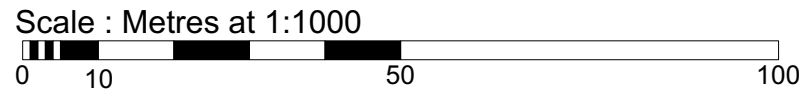

proposed extension
proposed veranda

2 Proposed Block Plan
Scale: 1:500

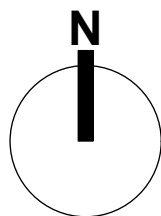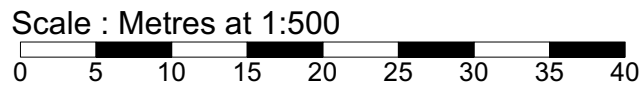

Rev:	Date:	Note:		
Project 38 Broadshard Lane Ringwood BH24 1RS	Drawing Proposed Location and Block Plans	Date 25.03.2024	Scale on A2 1:1000 / 1:500	Dwg No 2088.30
		All dimensions to be checked not scaled Ensure this is the current relevant drawing Read against other relevant drawings © 2022 DUA Architecture - All Rights Reserved		
		8 Brearley House 278 Lymington Road Christchurch Dorset BH23 5ET 01425 278 252 architects@duastudio.com www.duastudio.com www.newforeshouses.com		