

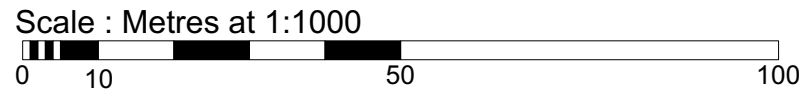


Ordnance Survey, (c) Crown Copyright 2024. All rights reserved. Licence number 100022432

1 Existing Location Plan  
01 Scale: 1:1000

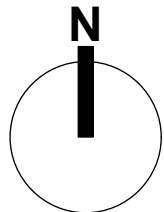

2 Existing Block Plan  
01 Scale: 1:500

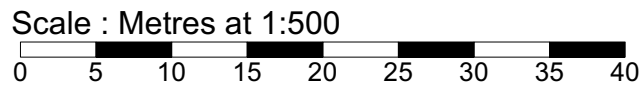

Rev:    Date:    Note:

Project 38 Broadshard Lane Ringwood BH24 1RS	Drawing Existing Location and Block Plans	Date 25.03.2024	Scale on A2 1:1000 / 1:500	Dwg No 2088.01
		<small>All dimensions to be checked not scaled   Ensure this is the current relevant drawing Read against other relevant drawings   © 2022 DUA Architecture - All Rights Reserved</small>		



8 Brearley House 278 Lymington Road Christchurch Dorset BH23 5ET  
01425 278 252 architects@duastudio.com

www.duastudio.com www.newforeshouses.com