
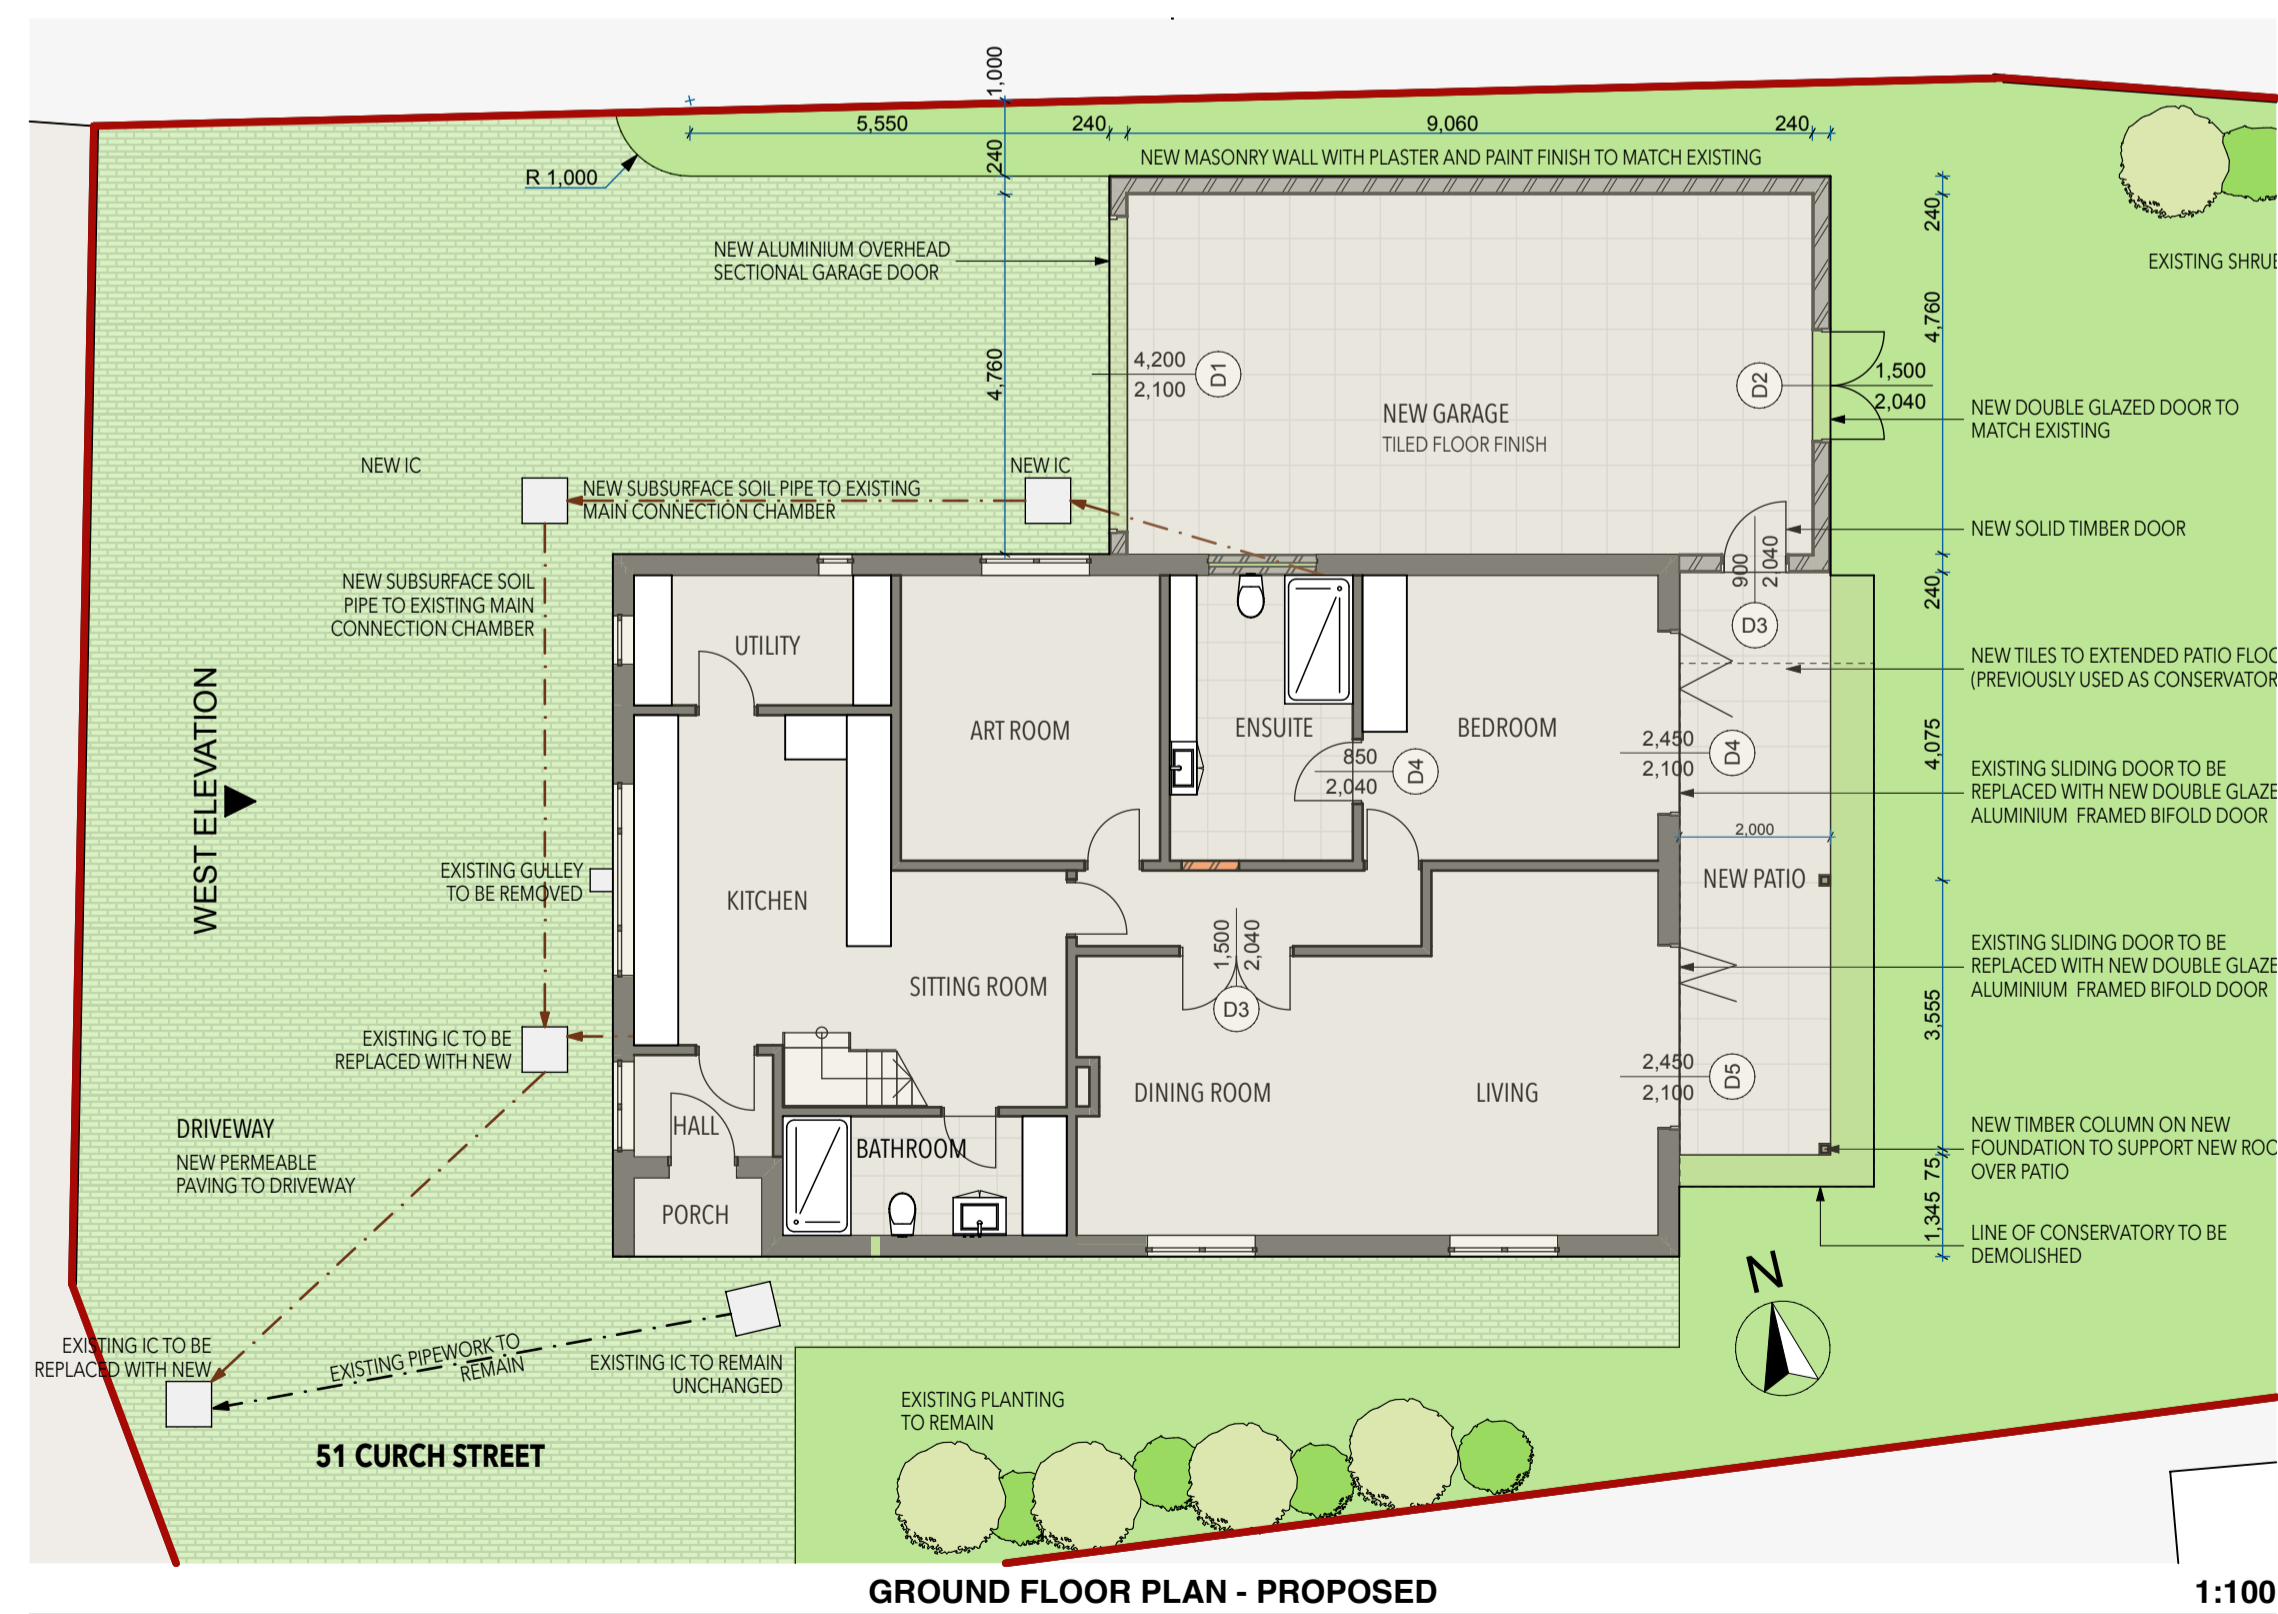
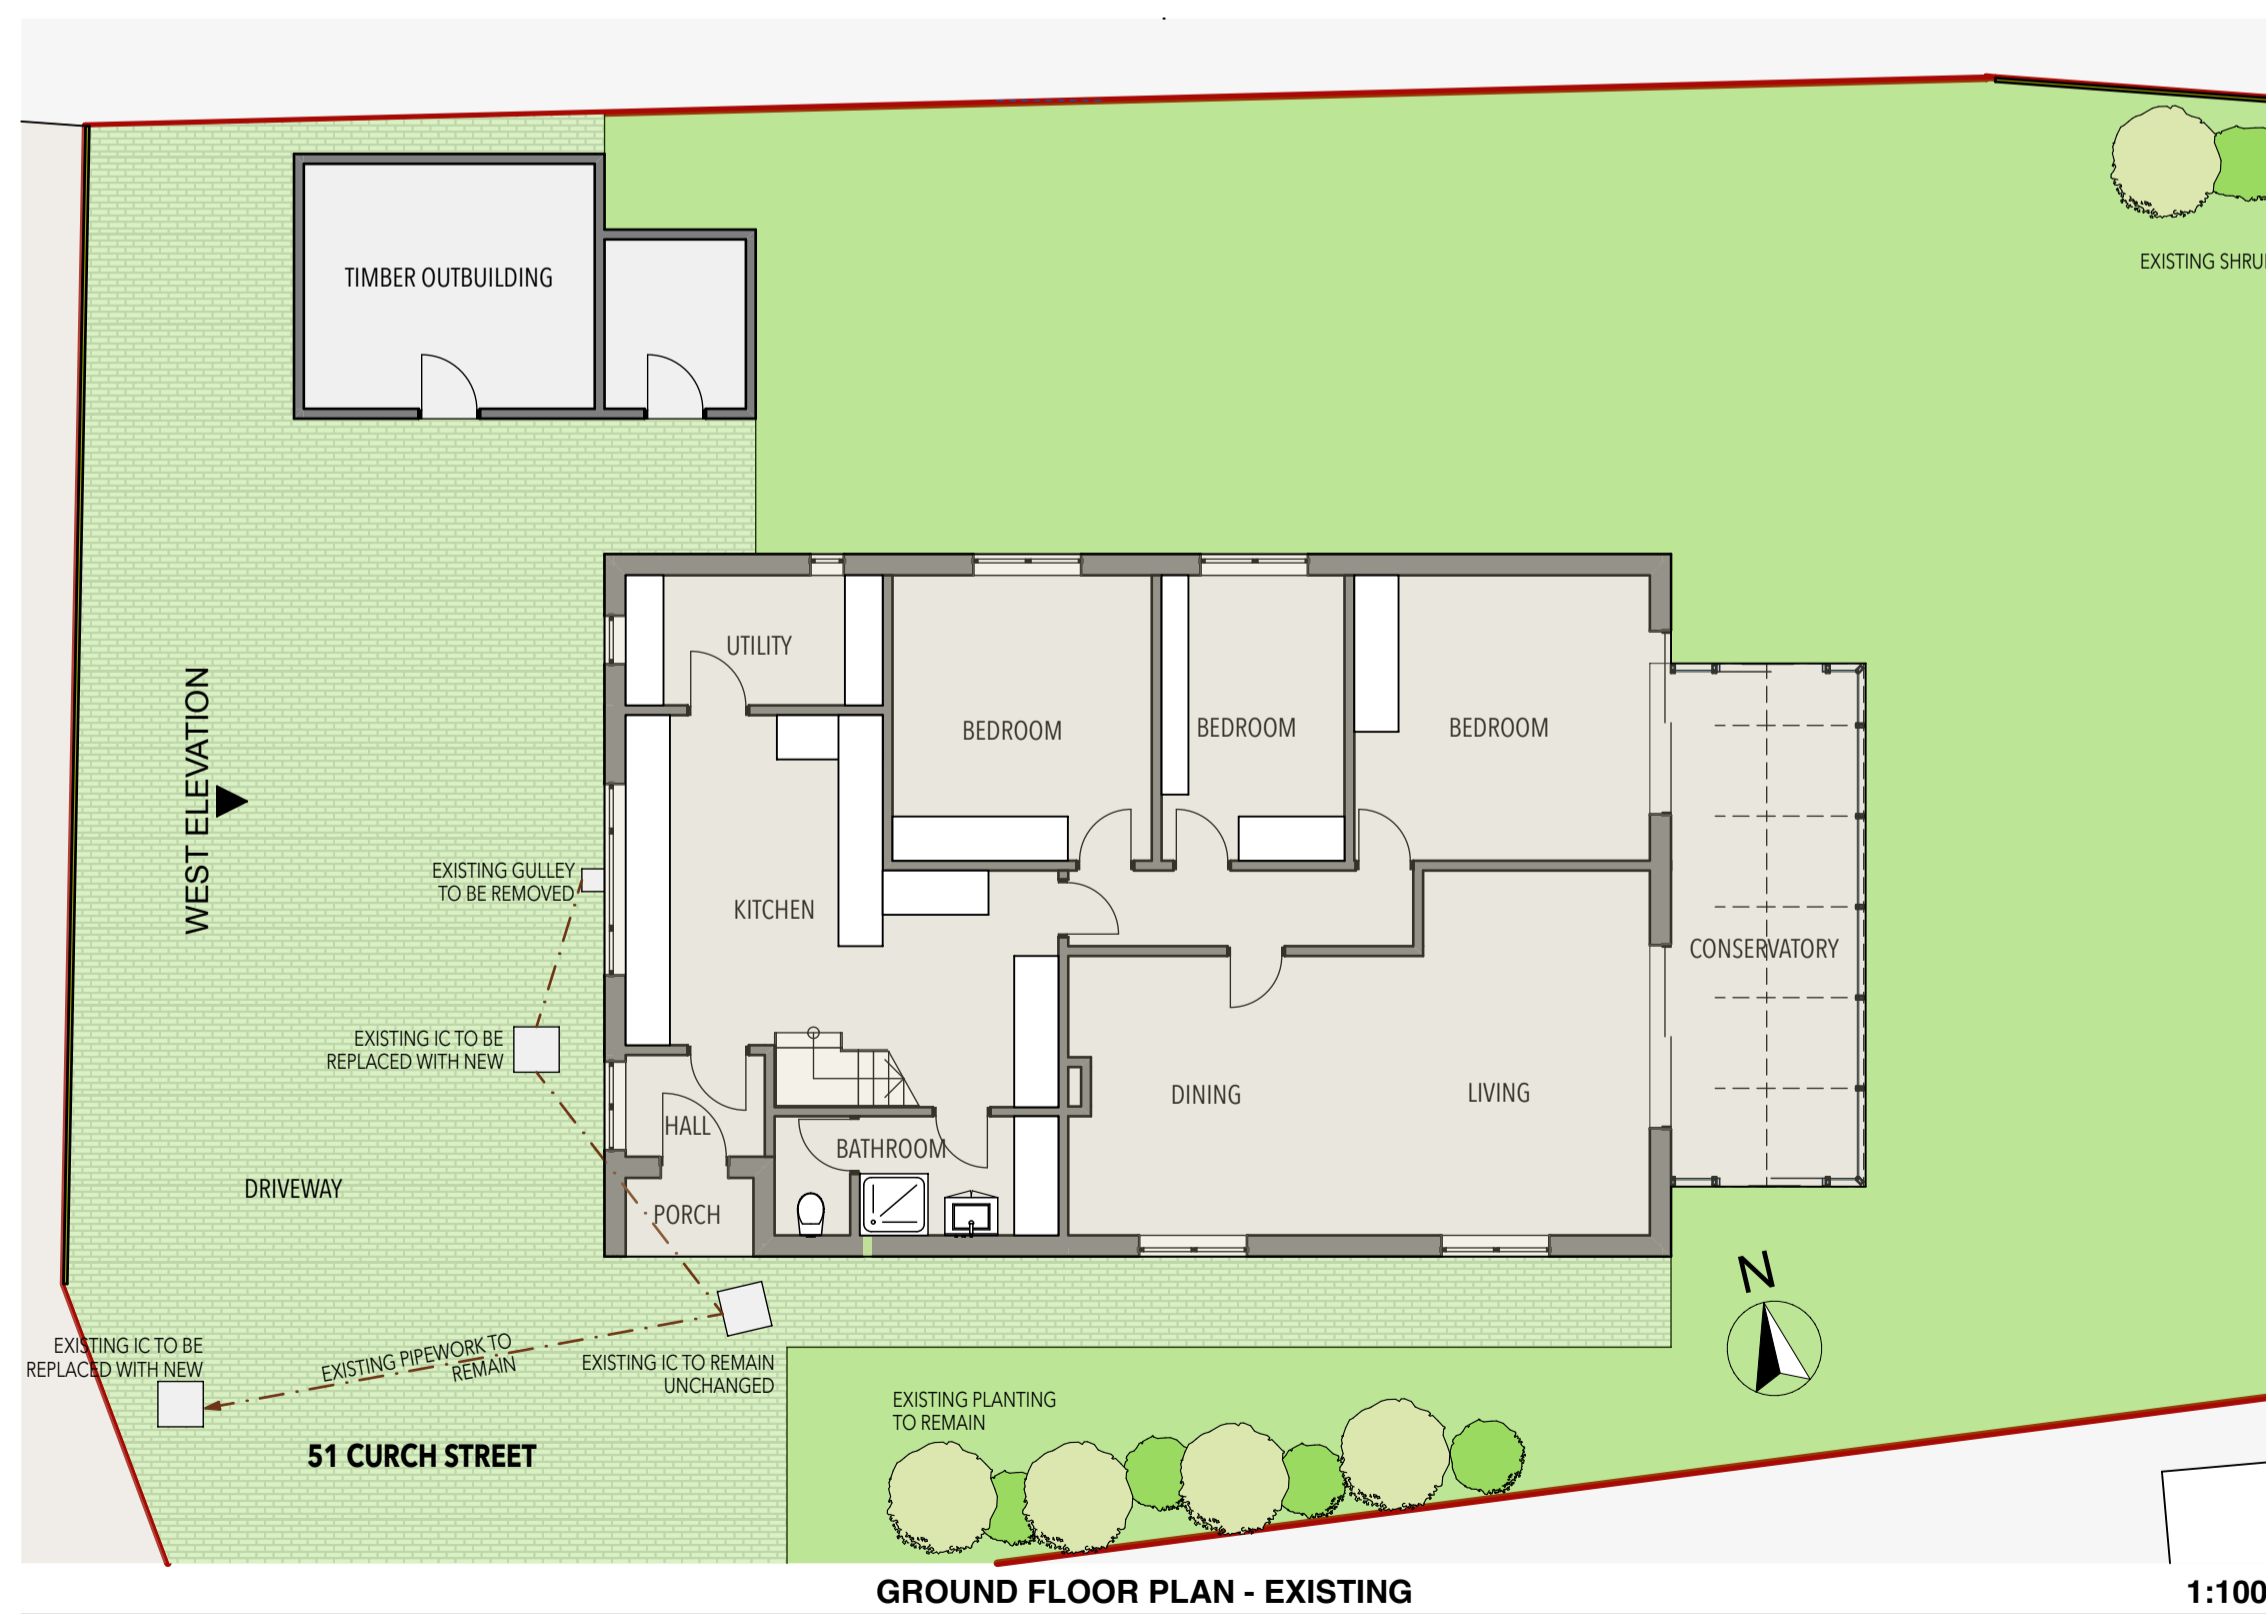
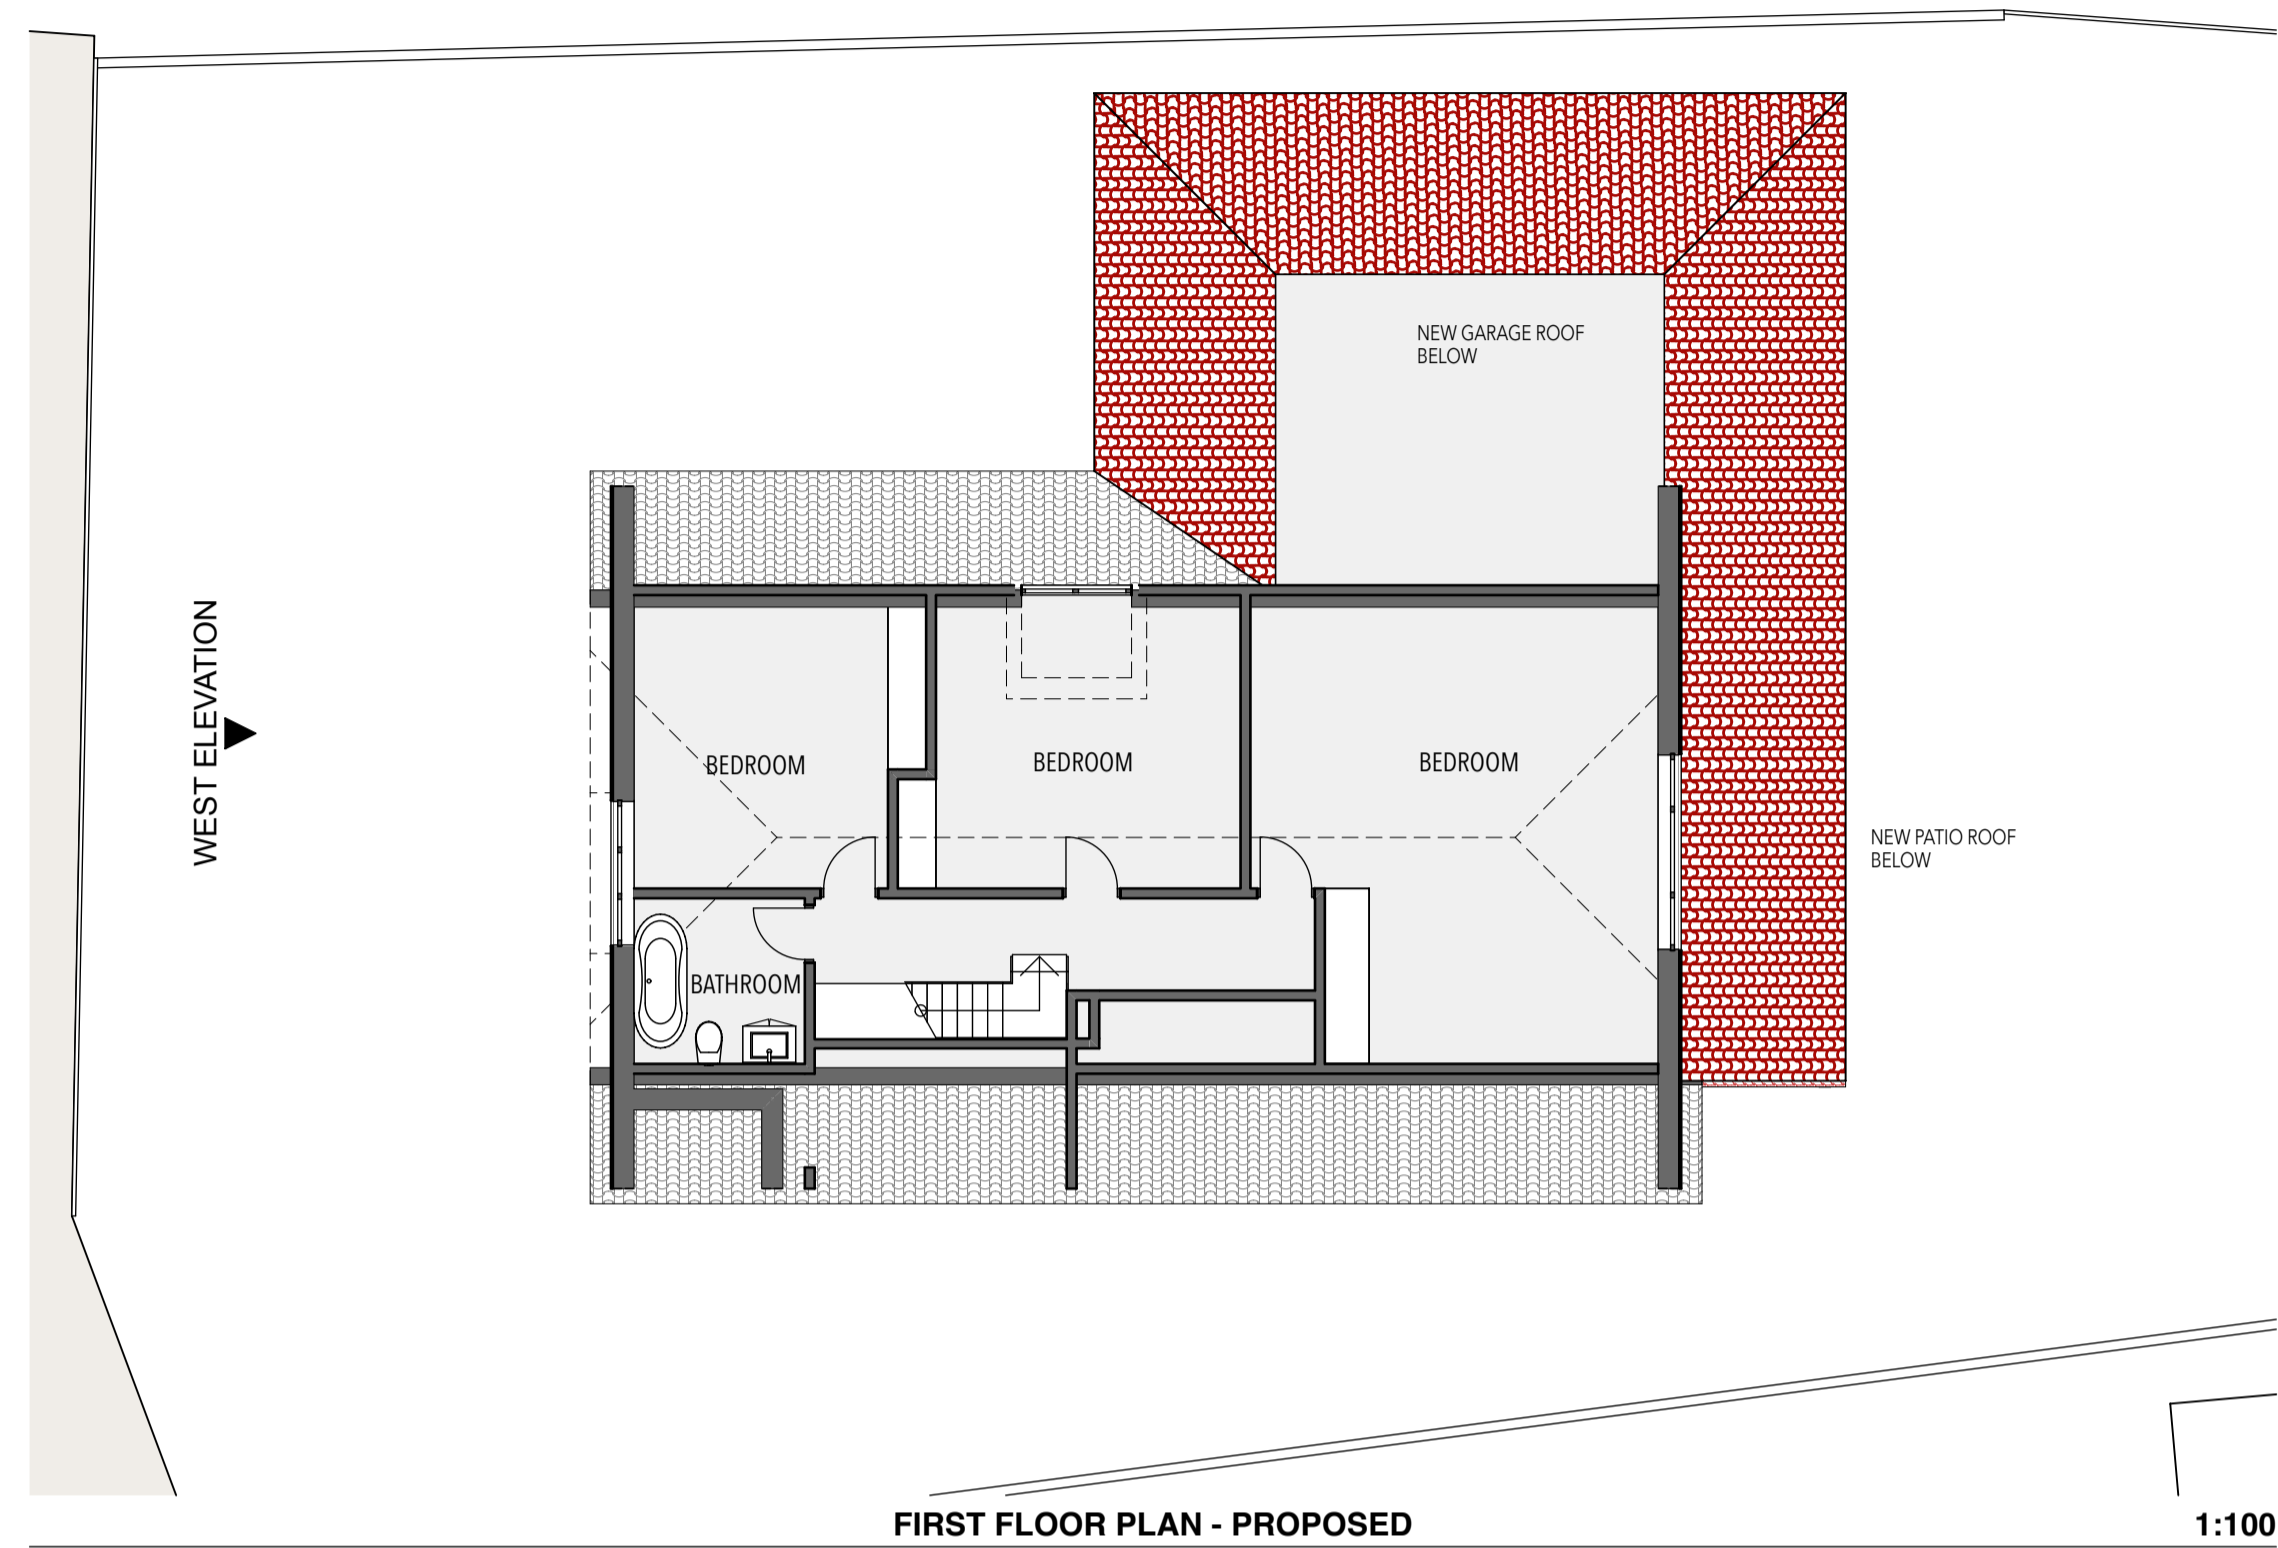


**NOTES**  
 THIS DRAWING IS COPYRIGHT AND REMAINS PROPERTY OF BEAR ARCHITECTS LIMITED.  
 DRAWINGS MUST NOT BE SCALED OTHER THAN FOR PLANNING  
 FIGURED DIMENSIONS TAKE PRECEDENCE TO SCALING. OVERALL DIMENSIONS TAKE PRECEDENCE.  
 ALL DIMENSIONS, LEVELS AND HEIGHTS TO BE CHECKED ON SITE, AND ANY DISCREPANCIES TO BE REPORTED TO BEAR ARCHITECTS LIMITED BEFORE ANY WORK IS PUT INTO HAND.

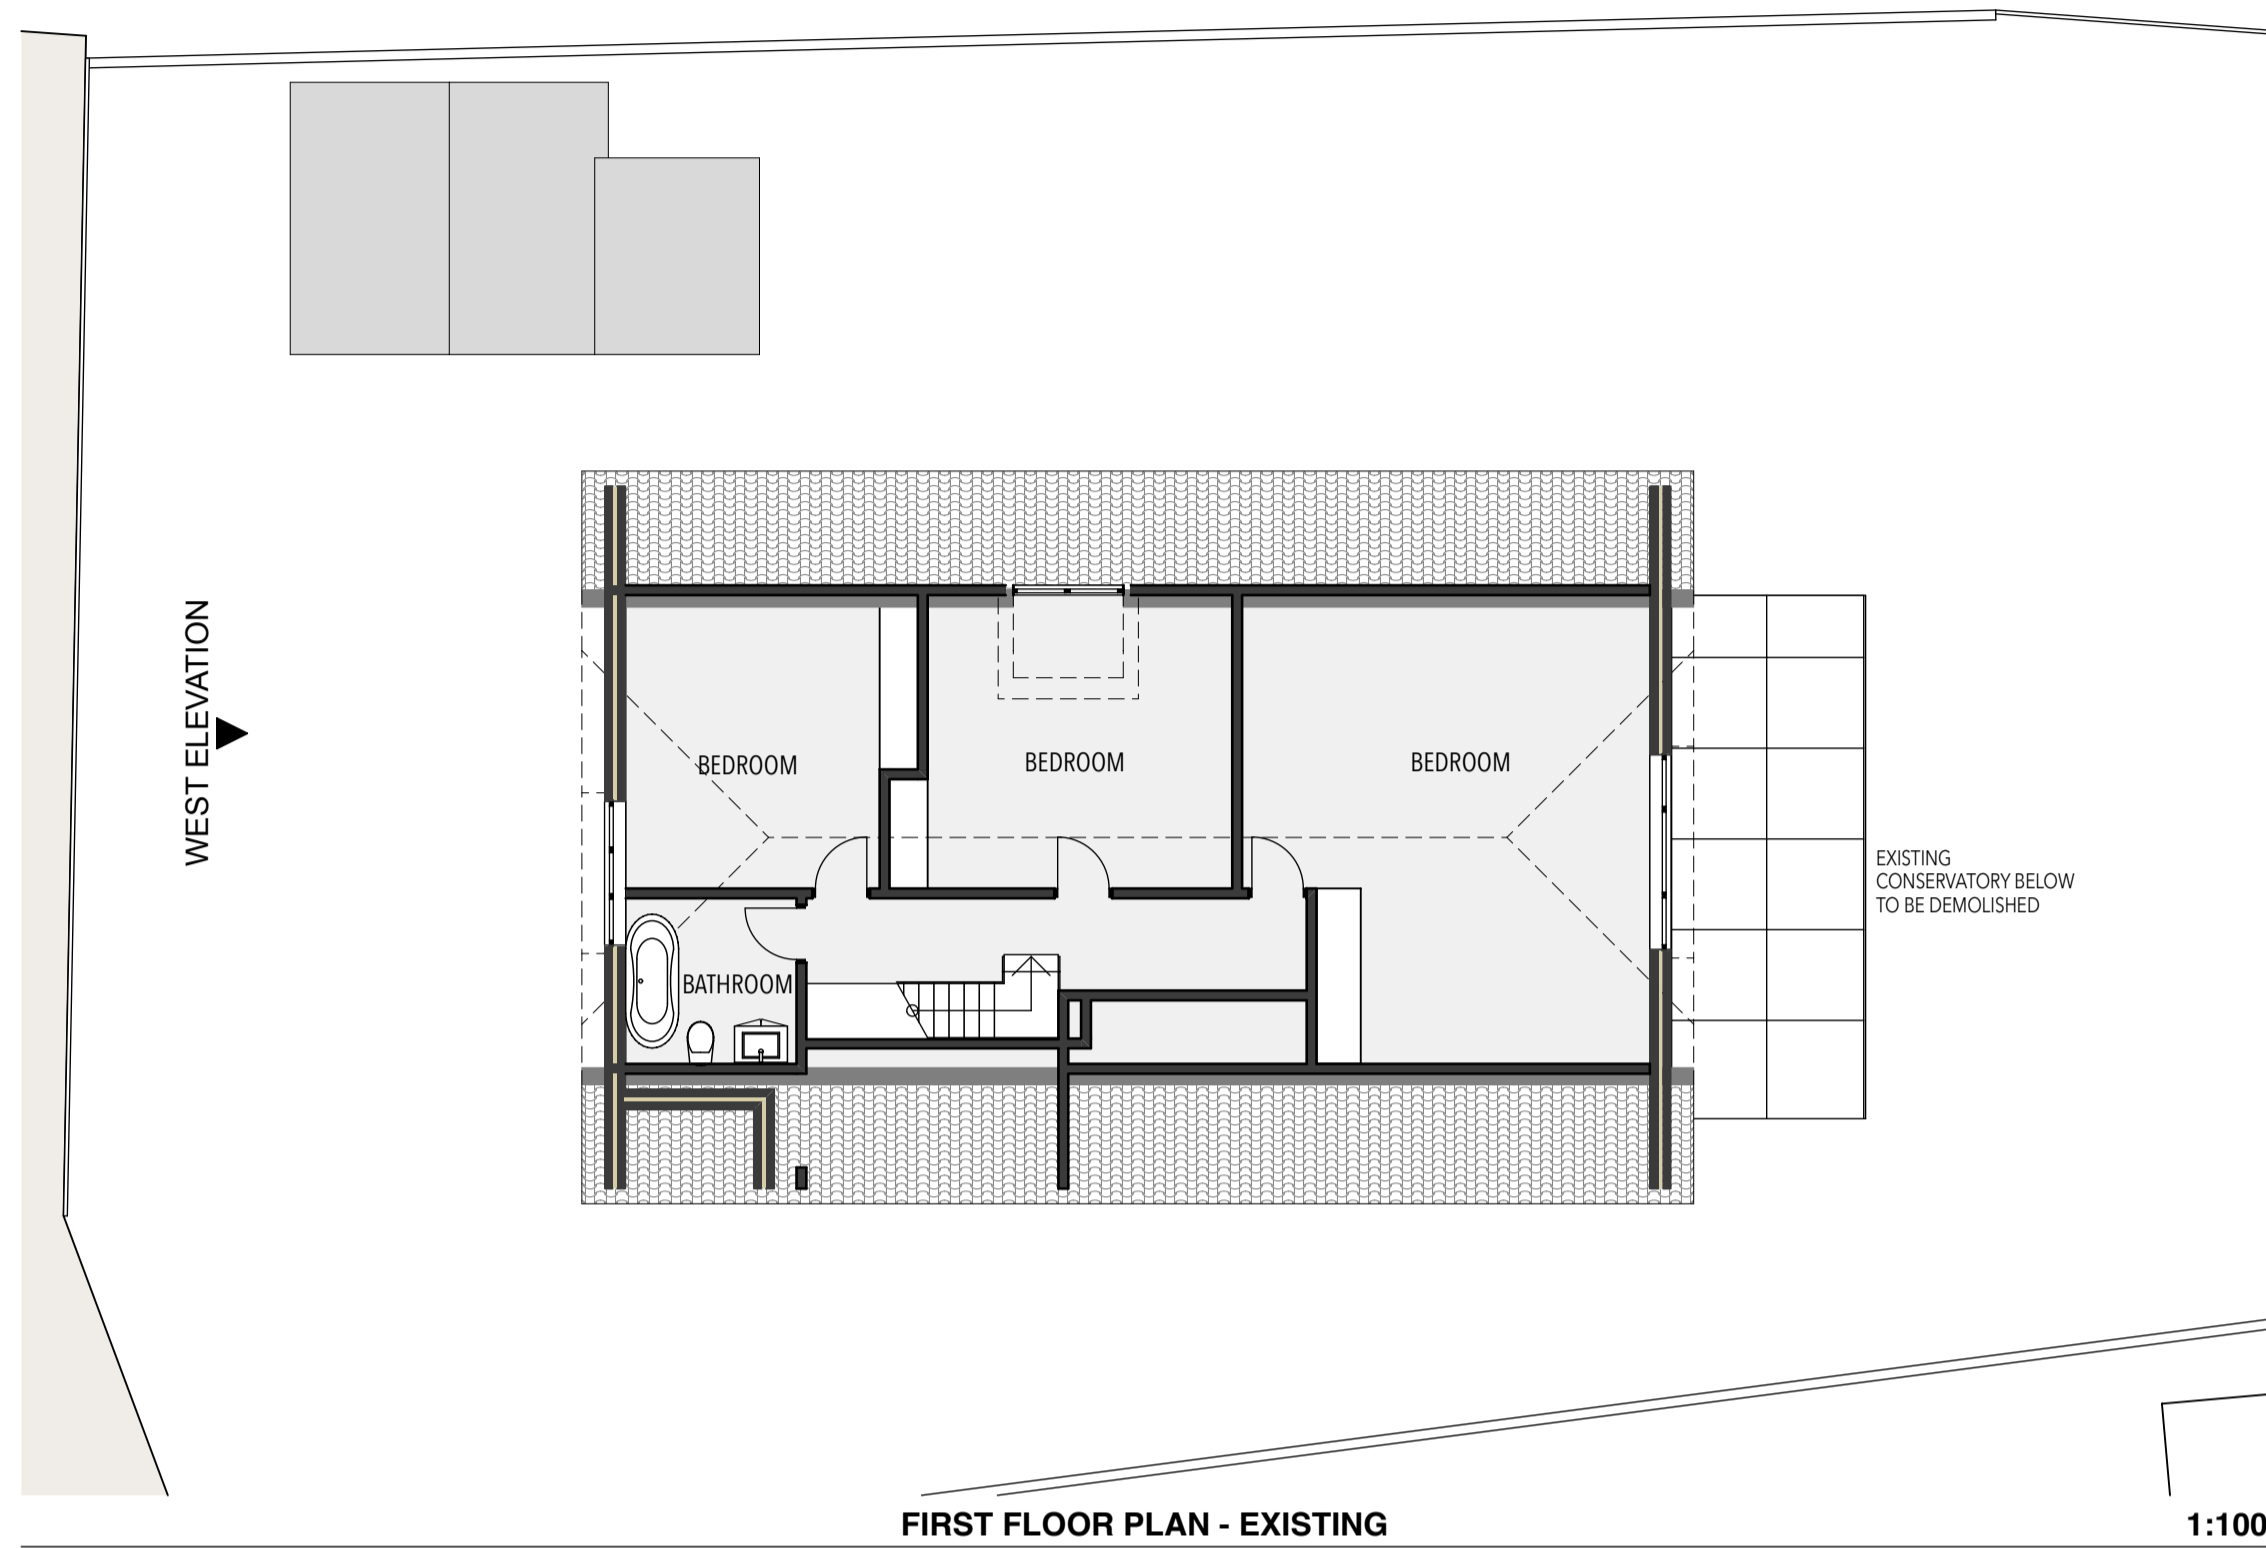

REV	DATE	DESCRIPTION
A	02/11/2023	ISSUED FOR INFORMATION
B	03/04/2024	ISSUED FOR PLANNING APPROVAL

CLIENT  
 MR & MRS CRAWFORD  
 51 CHURCH STREET, FORDINGBRIDGE,  
 SP6 1BB

CLIENT SIGNATURE:



PROJECT ARCHITECT / DESIGNER  
 ROGAN DUFFY  
 +44 7494 2699 86

DRAWN BY  
 #Project Team Member

PROJECT  
 51 CHURCH STREET, FORDINGBRIDGE,  
 SP6 1BB

PROPOSED ALTERATIONS AND  
 ADDITIONS TO EXISTING RESIDENCE

DRAWING TITLE  
 EXISTING & PROPOSED  
 PLANS

SCALE	DATE	SHEET SIZE
1:100	08/04/2024	A1

PROJECT No.	DRAWING No.	REV
BA2358	130.02	B

