
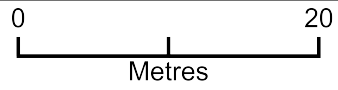


# Existing Block Plan - 69 Salisbury Road

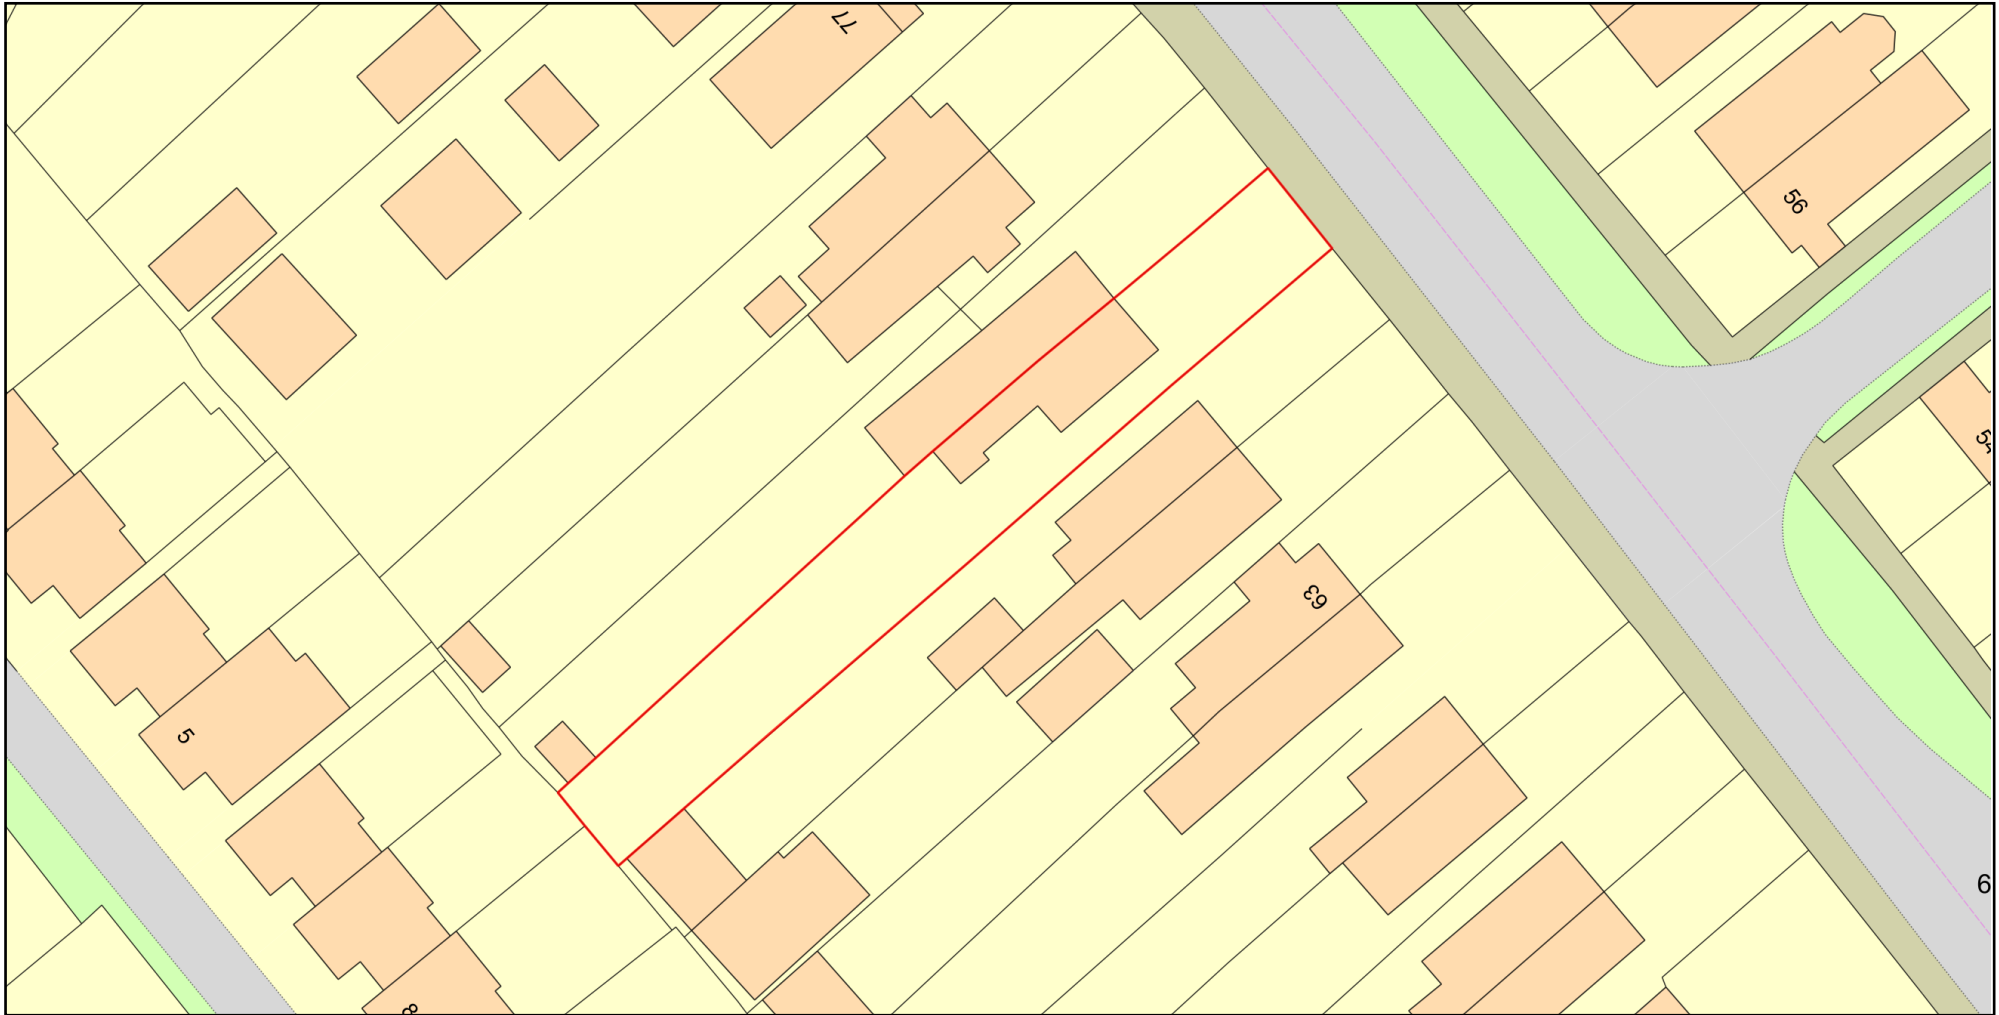

Plan Produced for: T. Stubbs  
Date Produced: 26 Sep 2023  
Plan Reference Number: TQRQM23269193719075  
Scale: 1:500 @ A4