
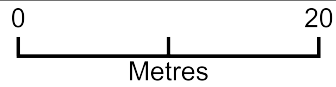


Proposed Block Plan - 69 Salisbury Road

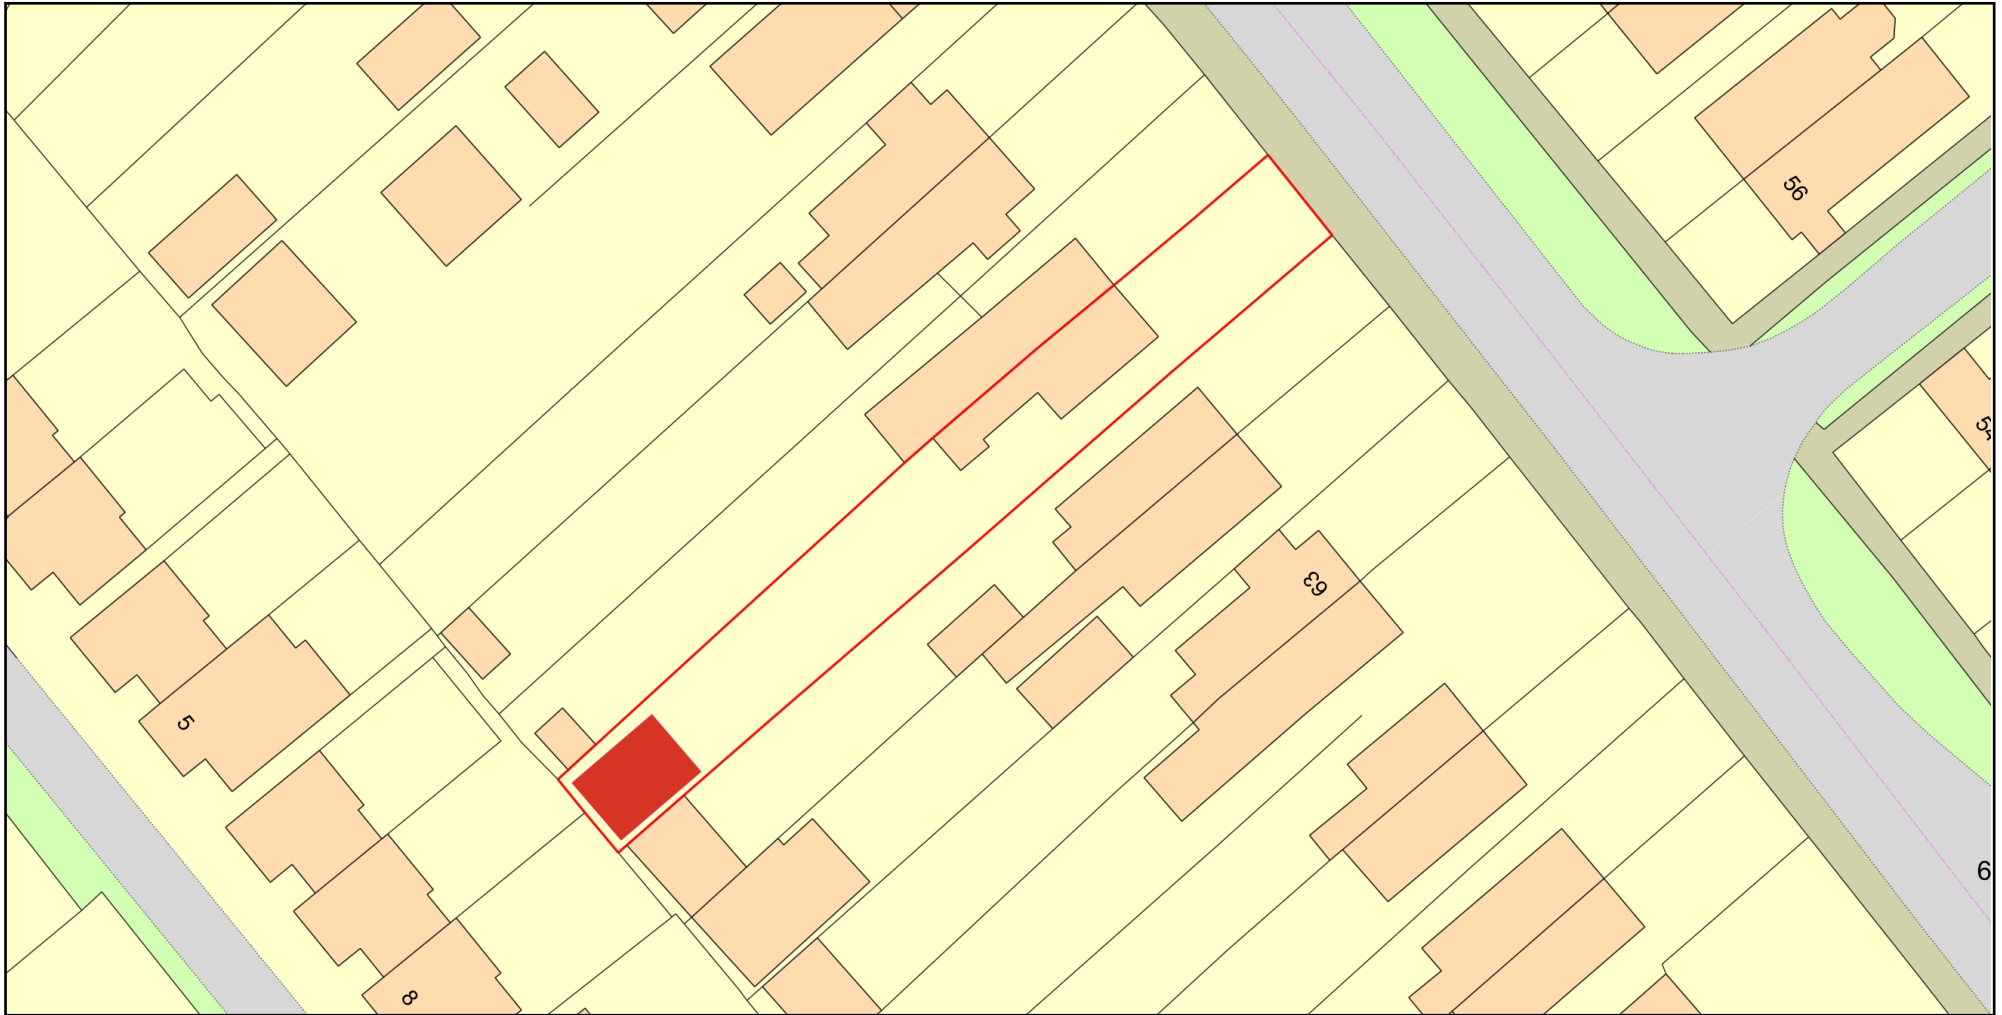

Plan Produced for: T.Stubbs
Date Produced: 26 Sep 2023
Plan Reference Number: TQRQM23269191901477
Scale: 1:500 @ A4