

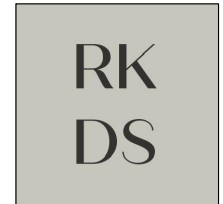


PROPOSED SITE BLOCK PLAN
SCALE 1:200

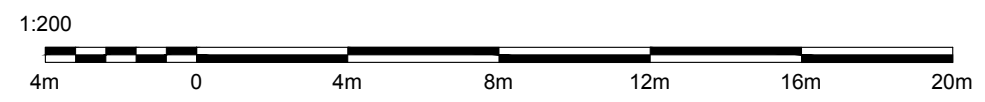

RK DESIGN STUDIO
www.rkds.co.uk
info@rkds.co.uk

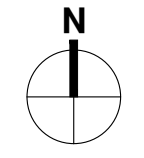

DRAWING REVISION

REV	DATE	NOTE
A	10.04.24	Planning Issue

KEY

PROJECT
18 Lavender Road, Hordle

DRAWING TITLE
Proposed Site Block Plan

SCALE 1:200@A3	DATE DRAWN 08.04.2024
DRAWN BY RK	CHECKED BY RK
JOB NUMBER 2408	STATUS Planning
DRAWING NUMBER 2408_003	REV A

DO NOT SCALE - ALL DIMENSIONS TO BE CHECKED ON SITE
DRAWING IS COPYRIGHT