


-Green oak rafter 150mm x 50mm mechanically joined to green oak ridge beam with brackets - Green ook rafter 150mm x 50mm joined to with birdsmouth joint to green ook beam. Rafters and beam with obut the existing house wall to be mechanically fixed into wall and plugged with ook pegs. Green oak posts connected to dwa wall with secret fixed resin fixed anchor rod embedded into mortar.

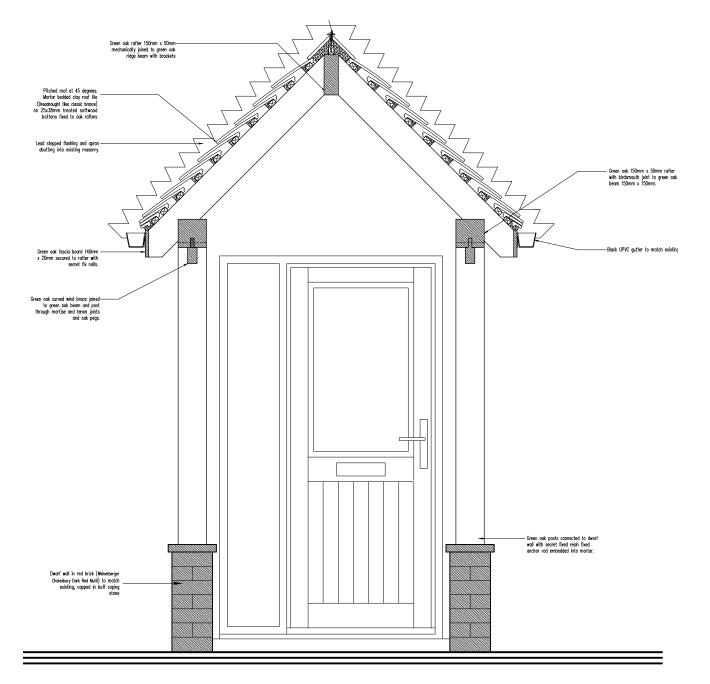

PROPOSED PORCH SECTION A-A - 1:20

PROPOSED PORCH SECTION B-B - 1:20

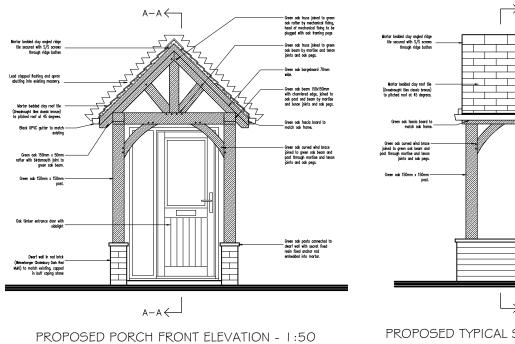

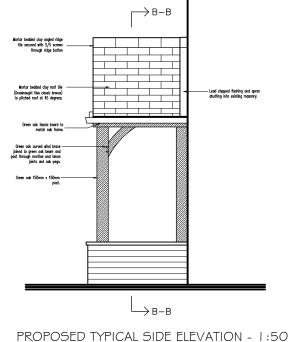

2m SCALE (1:20) 5m SCALE (1:50)

For location of porch refer to drawings 200 and 250.

PLANNING APPLICATION Project/Client: Project No: LMA.22.018 Lime Tree Cottage Dwg No: Martın Road, 600 Martin, Hampshire Rev: SP6 3LA Drawing: Scale: 1:50, 1:20 **@A3** Proposed Porch Drawn By: Date: Nov 22 Checked By: The Focus Building, Studio 3. 1 Crimea Road, Bournemouth, BH9 1AP T:01202 375818 info@Imaarchitects.co.uk www.lmaarchitects.co.uk

This drawing is the copyright of LMA Architects and may not be copied