



Notes
 All dimensions and details to be checked on site by builder prior to commencement of works.
 This plan must not be acted upon until it has been approved by the Local Authority.
 Client to conform to party wall act of 1996 if required.

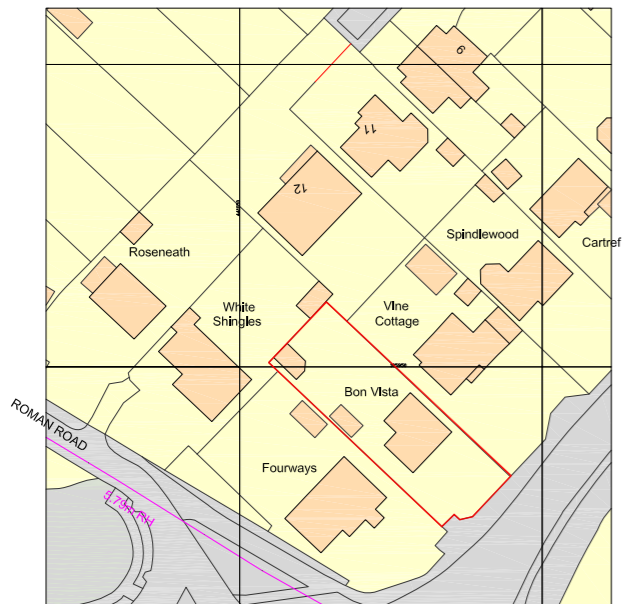

Ordnance Survey, (c) Crown Copyright 2024. All rights reserved. Licence number 100022432
 0 5 10 15 20


Site Location Plan
 Scale 1:1250

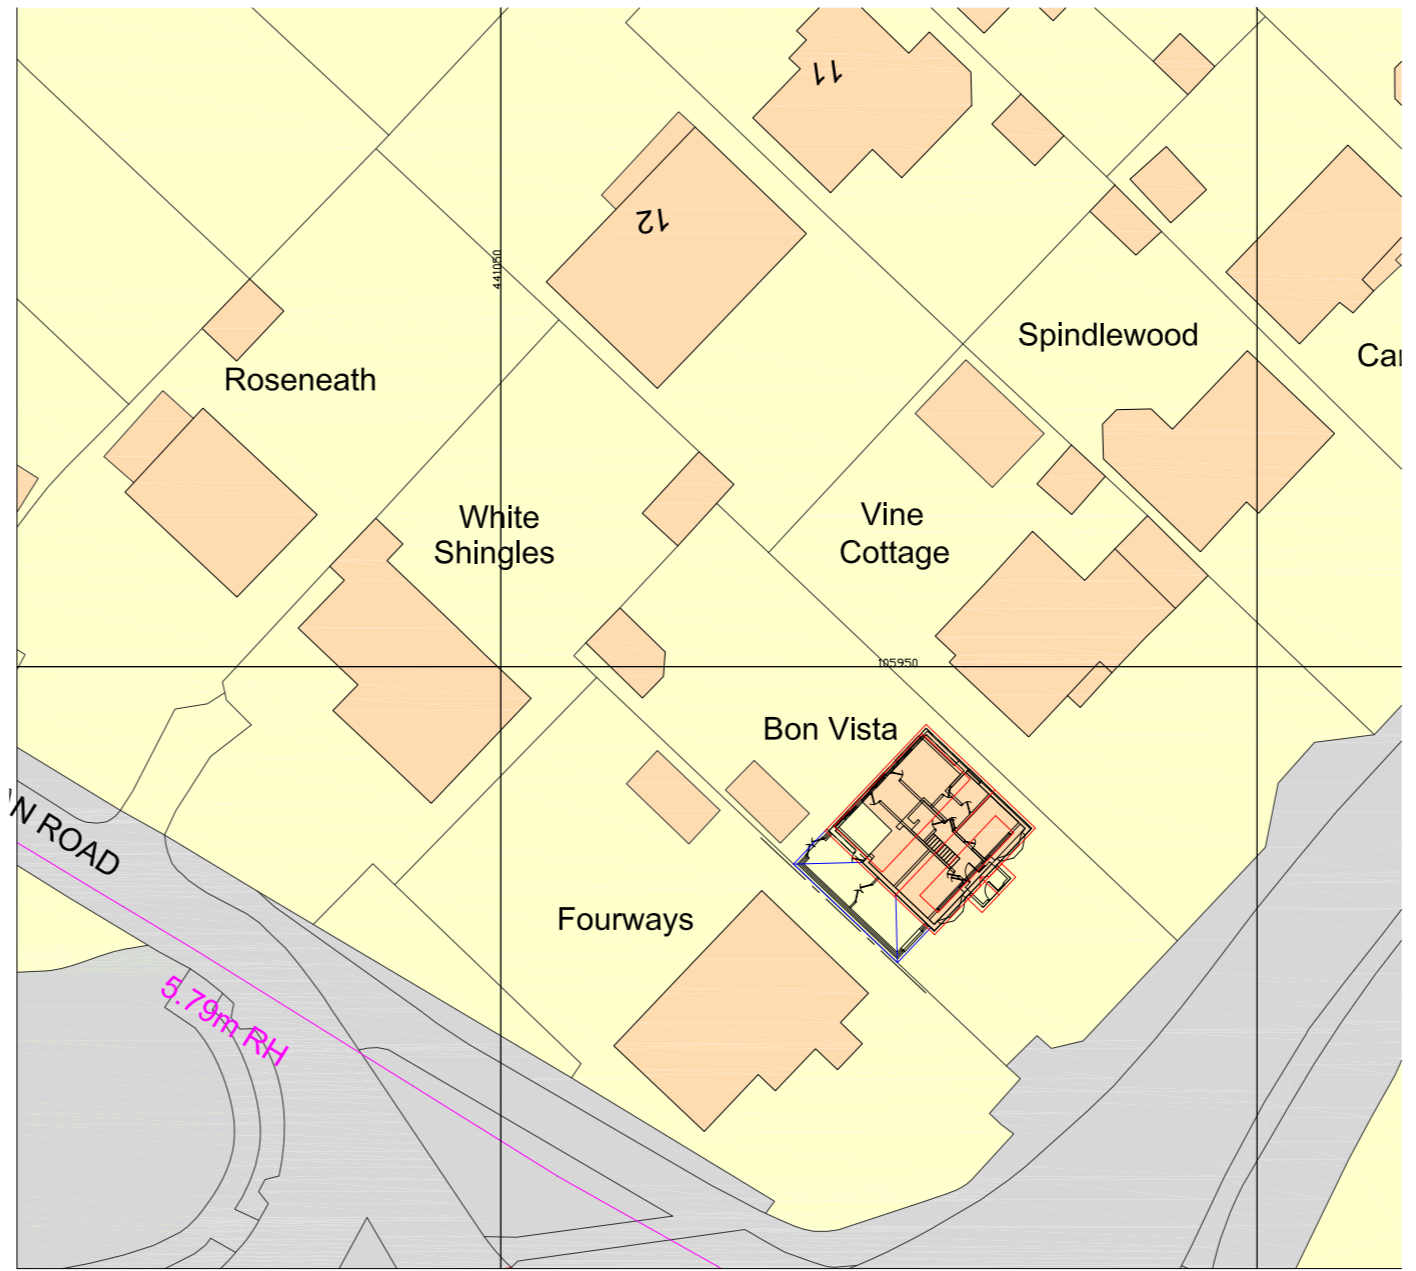

Block Plan
 Scale 1:500



0 5 10
 mtrs

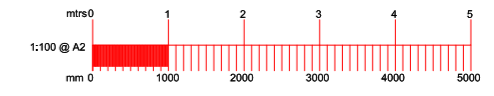

B		
A		
	Date	Revisions

Drawing Title:
 Maps

SITE ADDRESS Bon Vista Beaulieu Road Dibden Purlieu Southampton SO45 4PT	CLIENT ADDRESS
---	----------------

Scale. as noted PAPER SIZE A2

Date. April 2024 Drawn by. *R.N.S.*

Sanders Design Services Ltd
 95 Cedar Road
 Hythe
 Southampton
 SO45 3PX
www.sandersdesignservices.co.uk
info@sandersdesignservices.co.uk
 023 8020 7195

Drawing No	dj sht 3	Revision	x
------------	----------	----------	---