


PROPOSED MASJID,  
STREET VIEW

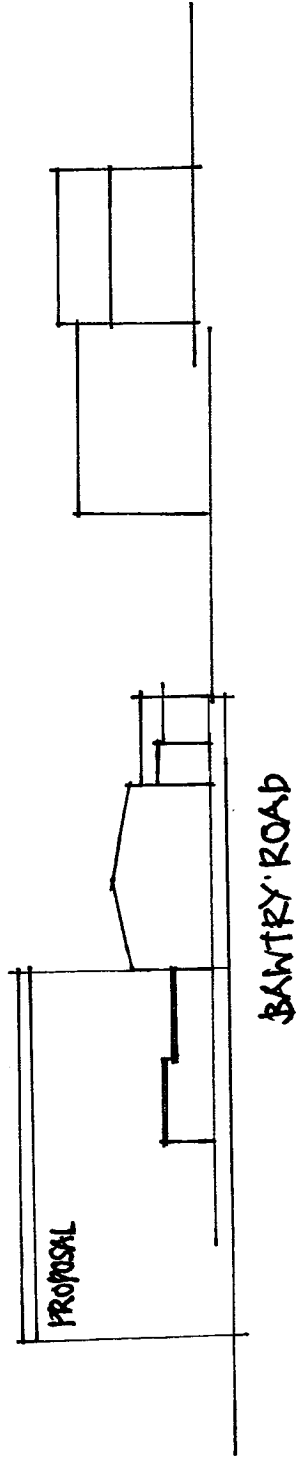

SCALE 1:500