


GIRLS / 2<sup>ND</sup> FLOOR PLAN.

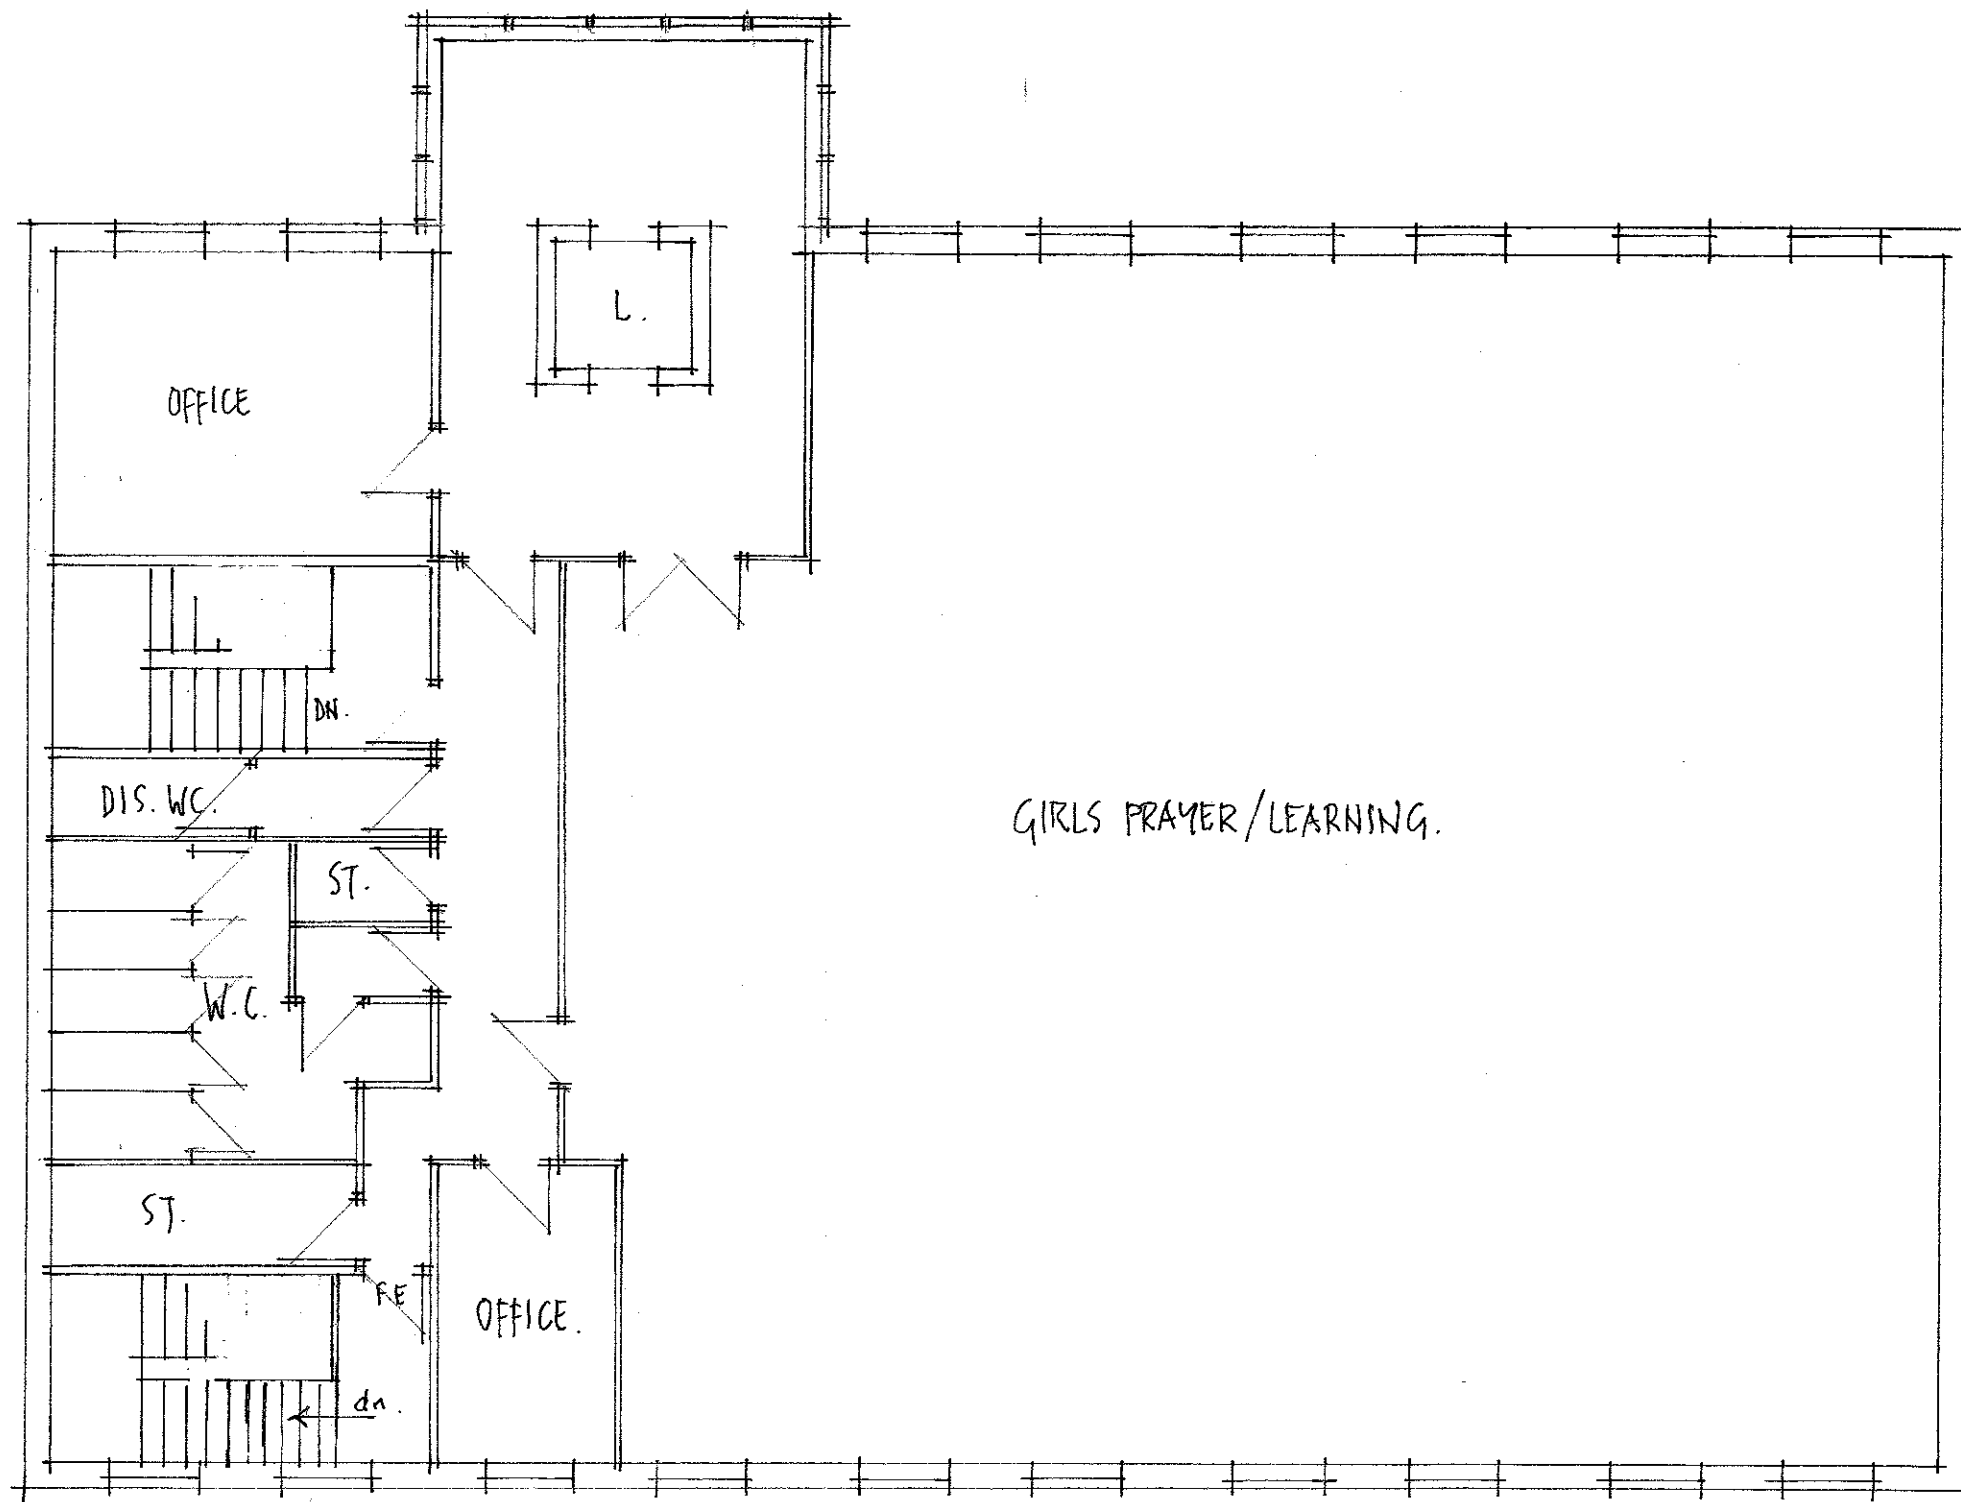

MAJID ABU BAKR, MASJID & COMMUNITY CTR., BAWTRY RD., SHEFFIELD.

1:100.