





GROUND FLOOR PLAN

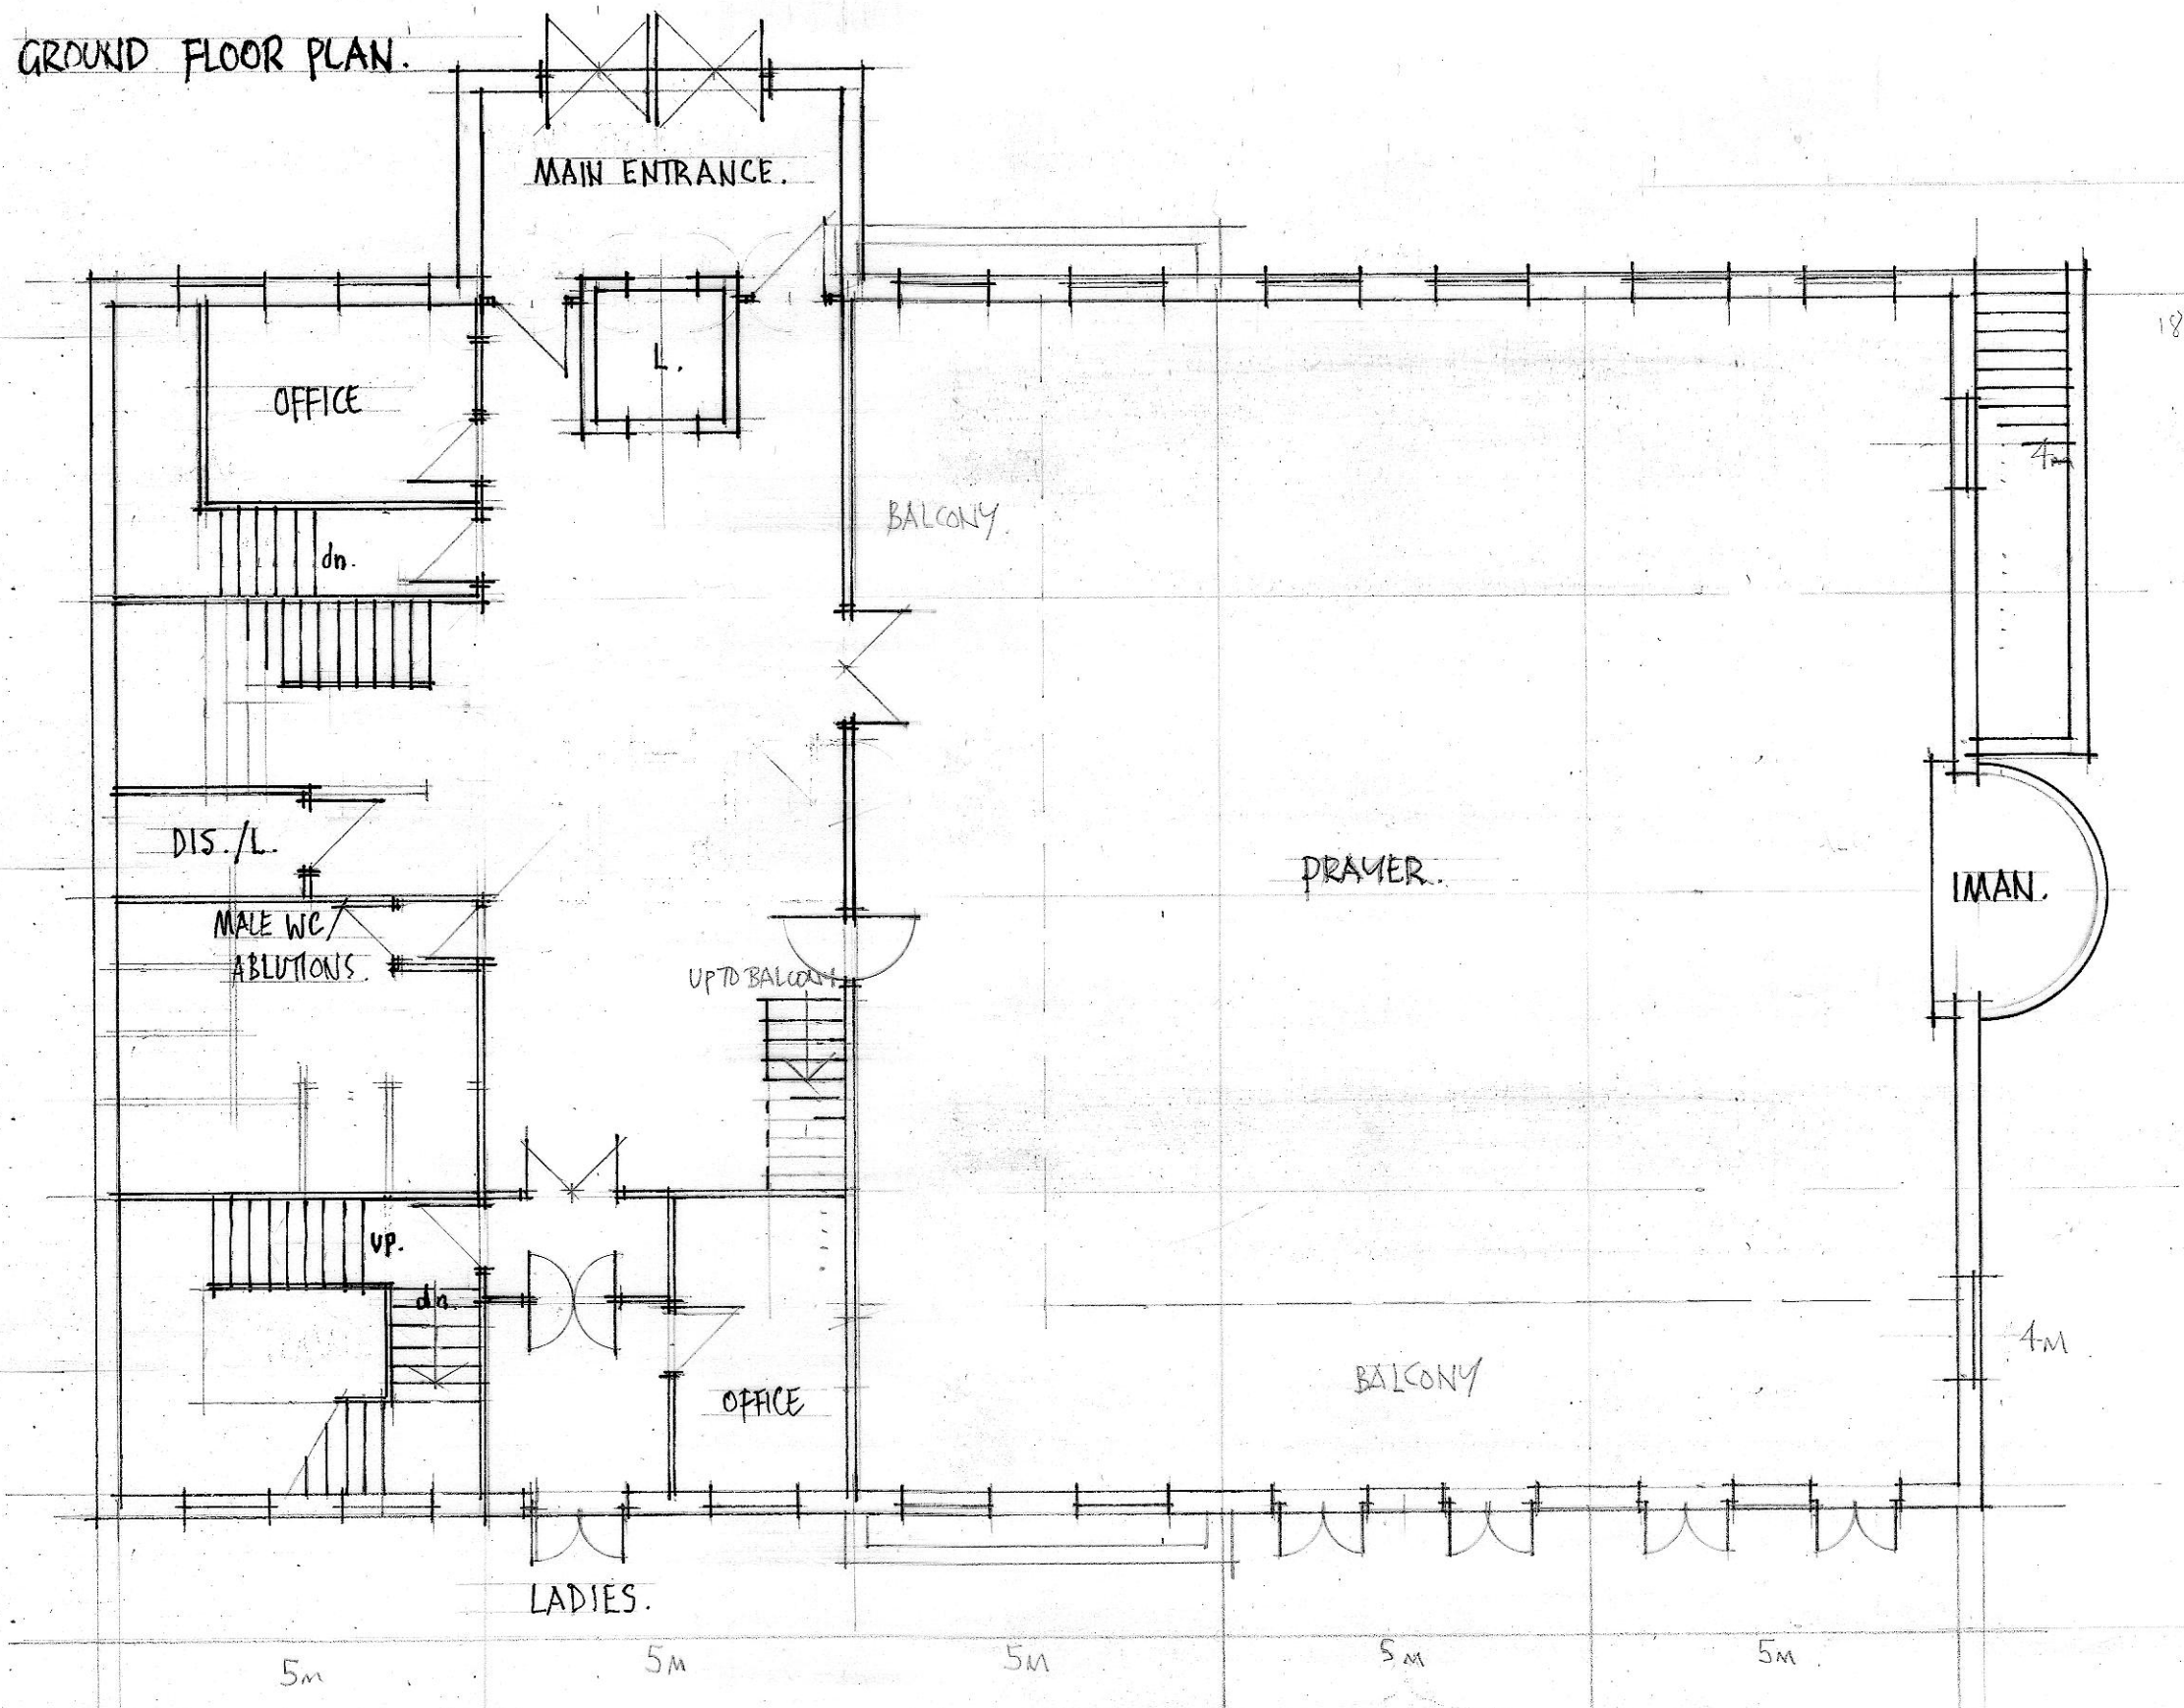

BASEMENT PLAN

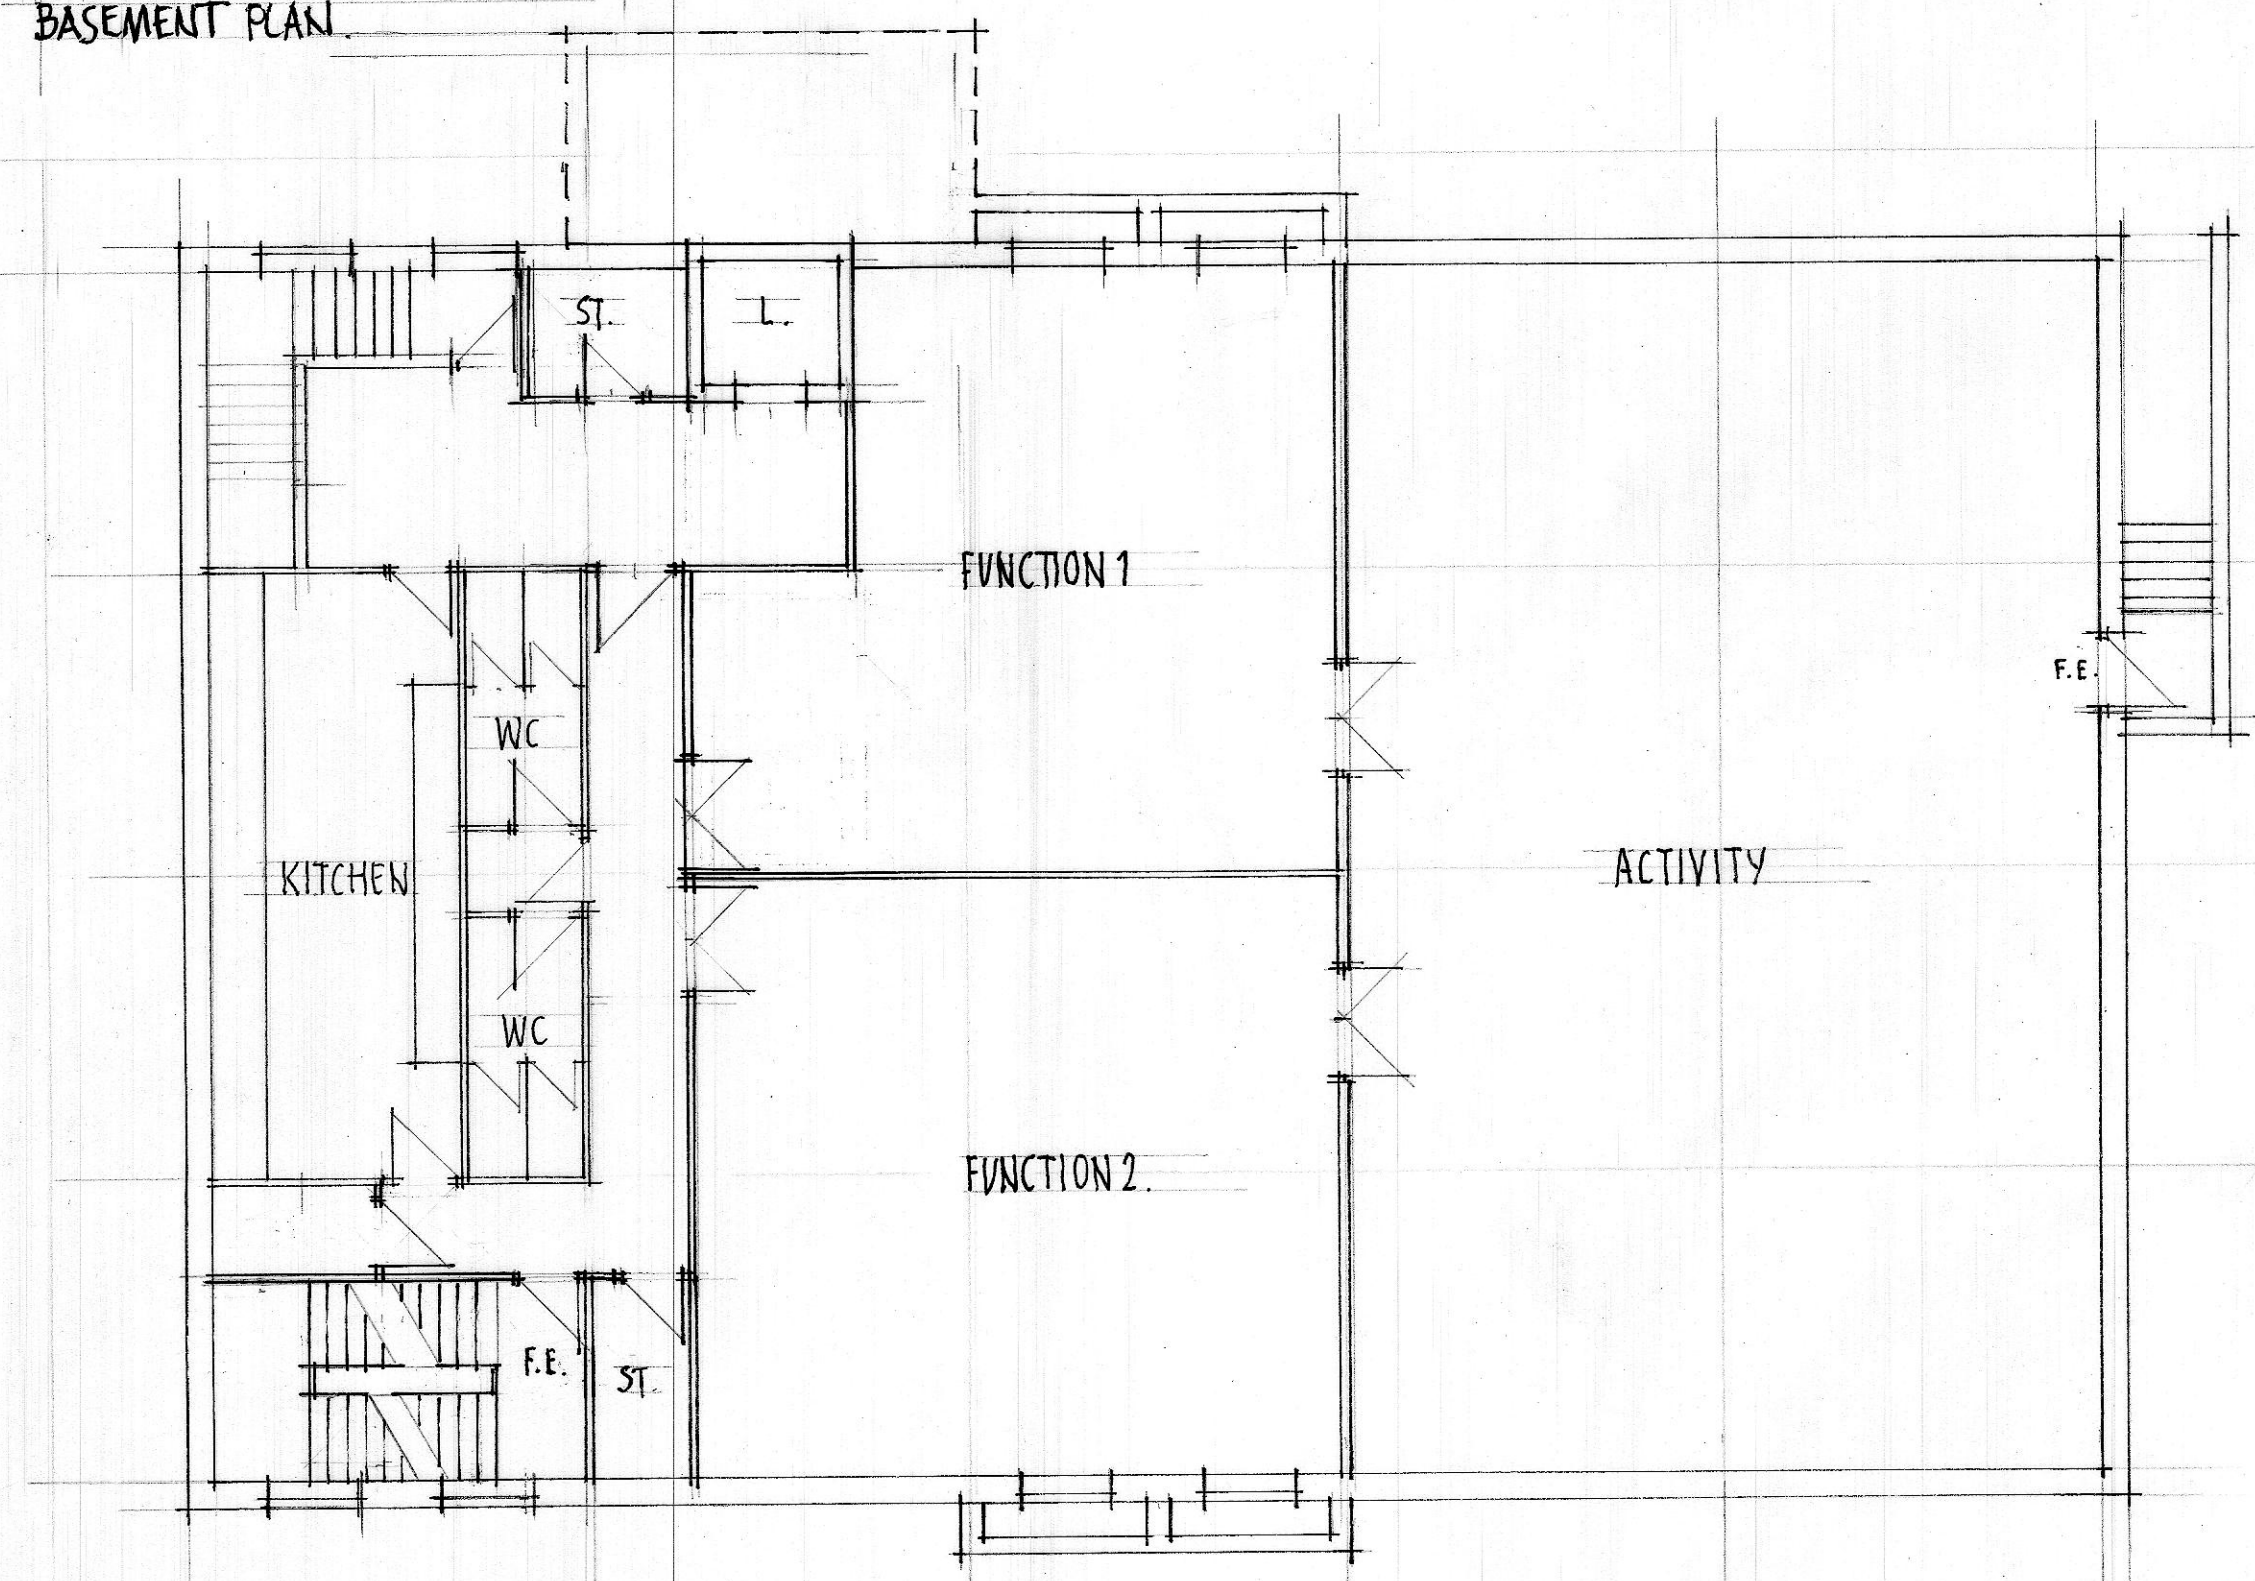

GIRLS/BOYS FLOOR PLAN

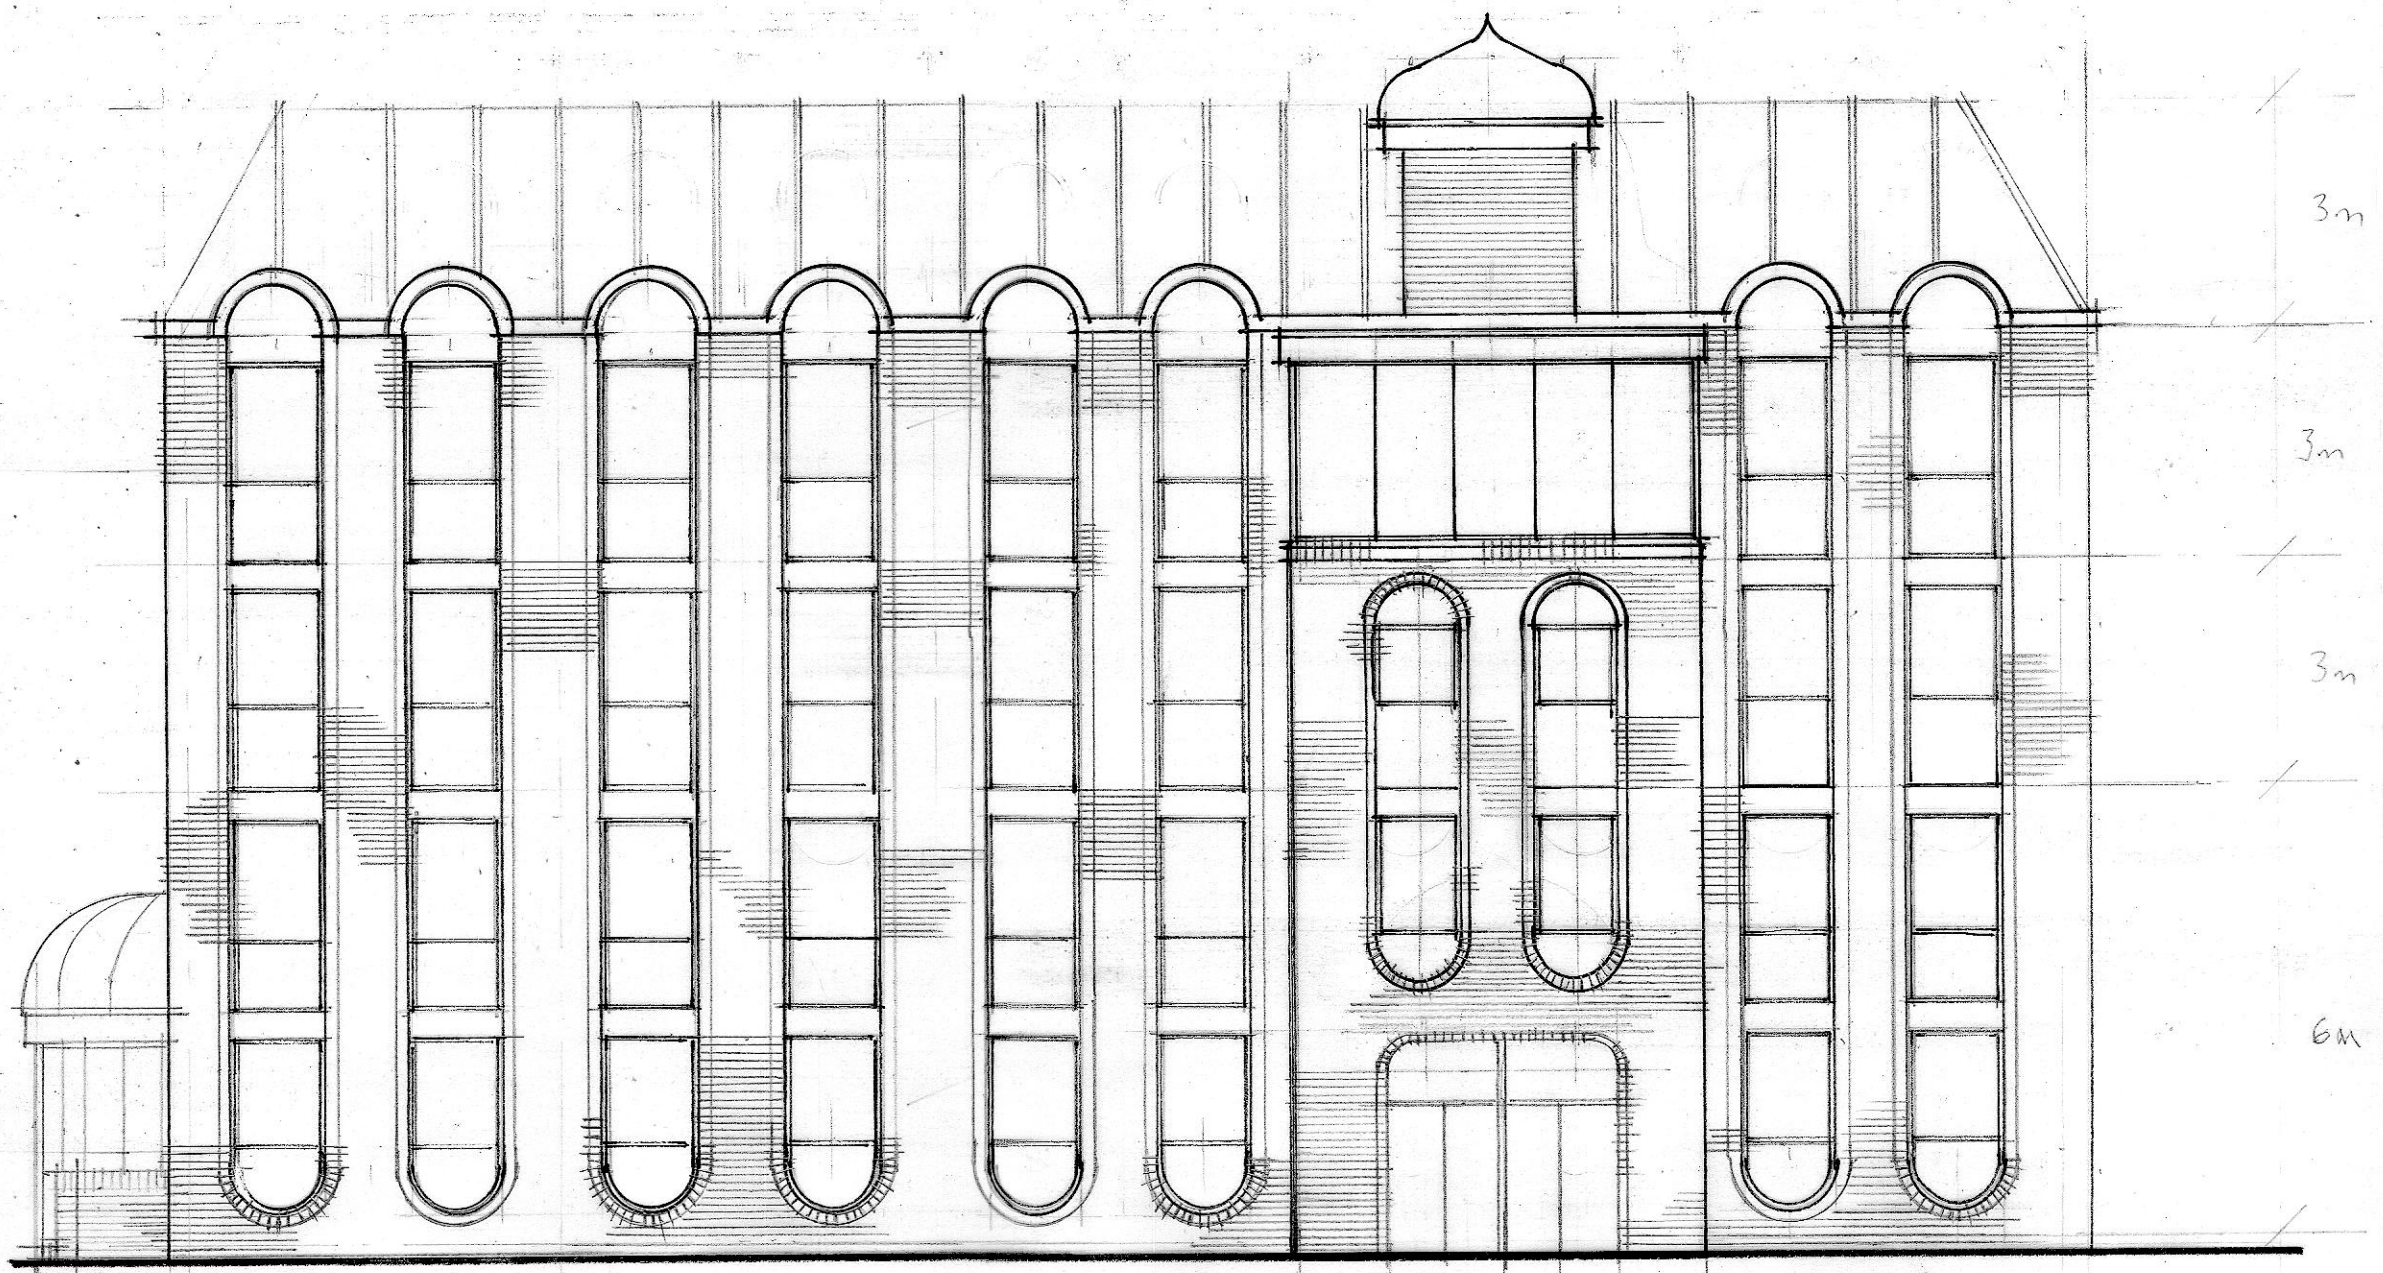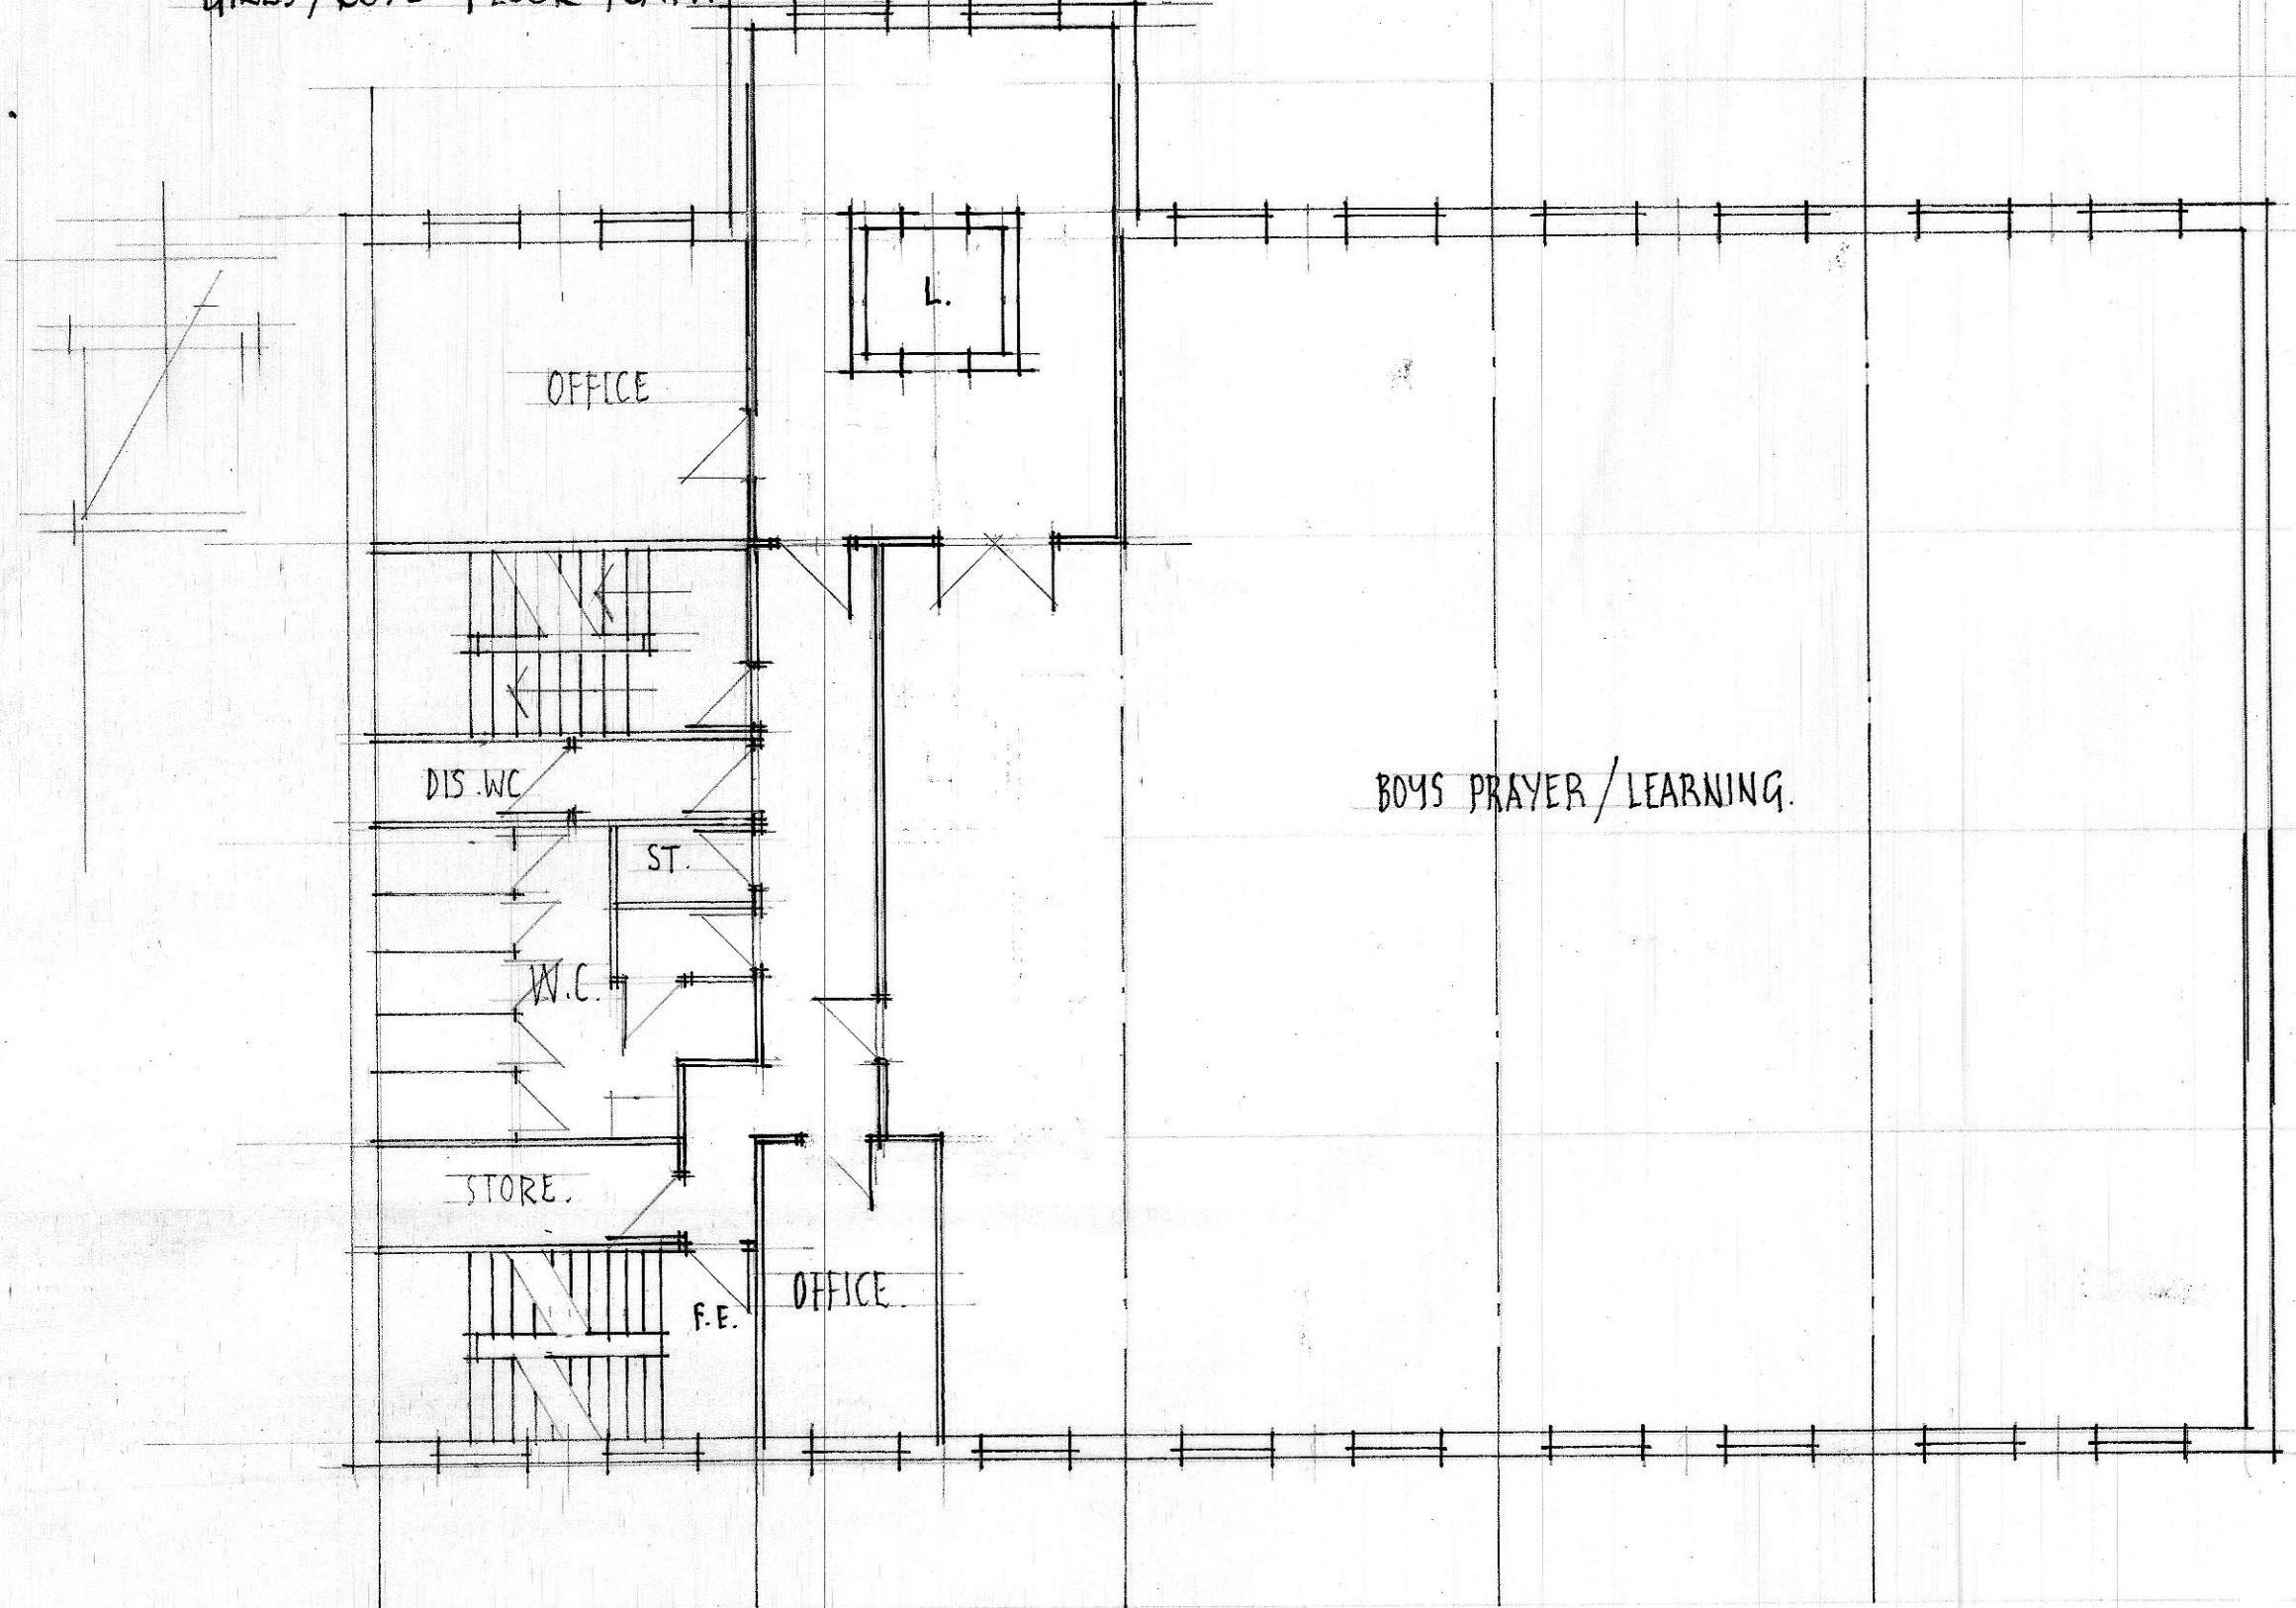


1:100 @ A1.

MAIN ELEVATION


MASJID ABU BAKR.

MASJID & COMMUNITY CTR.
BAWTRY RD.,
SHEFFIELD.


1:100 NOV. 23. JMF.

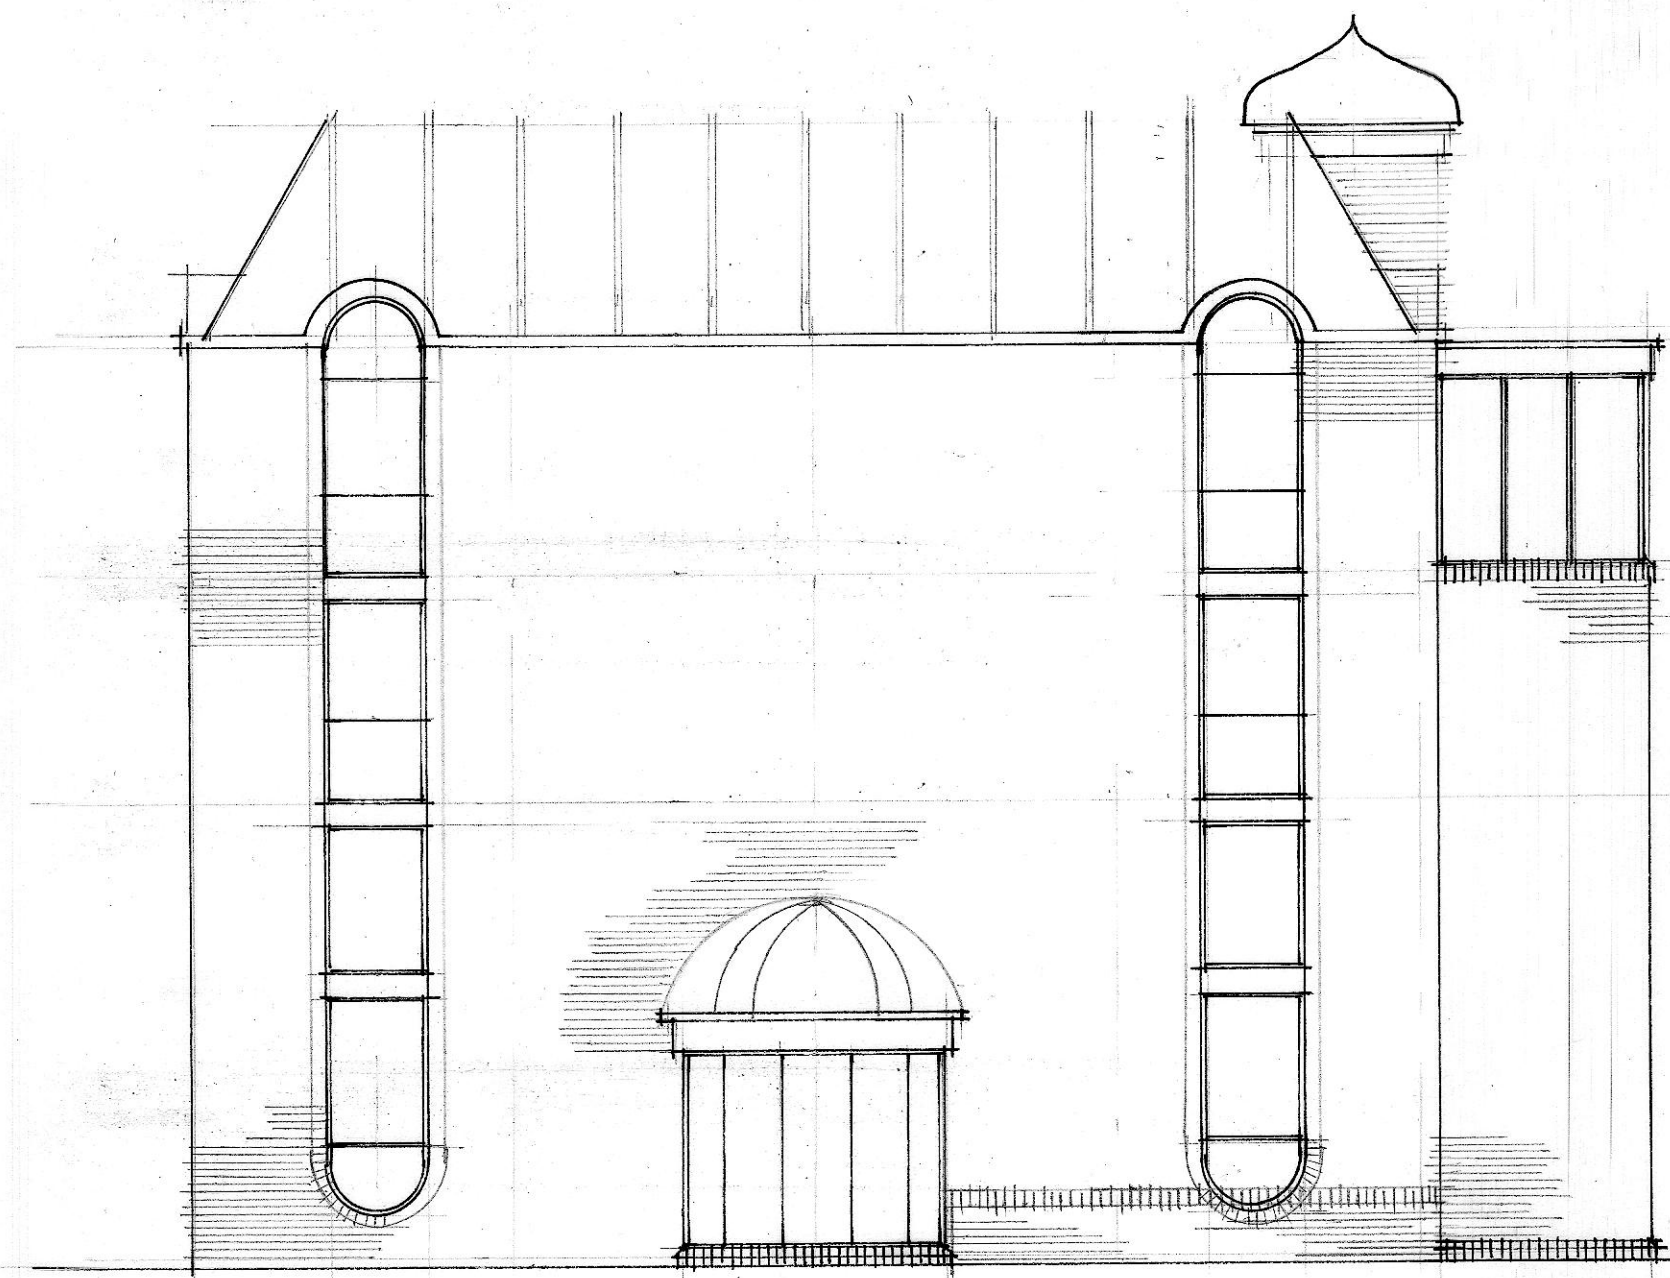

SIDE ELEVATION.

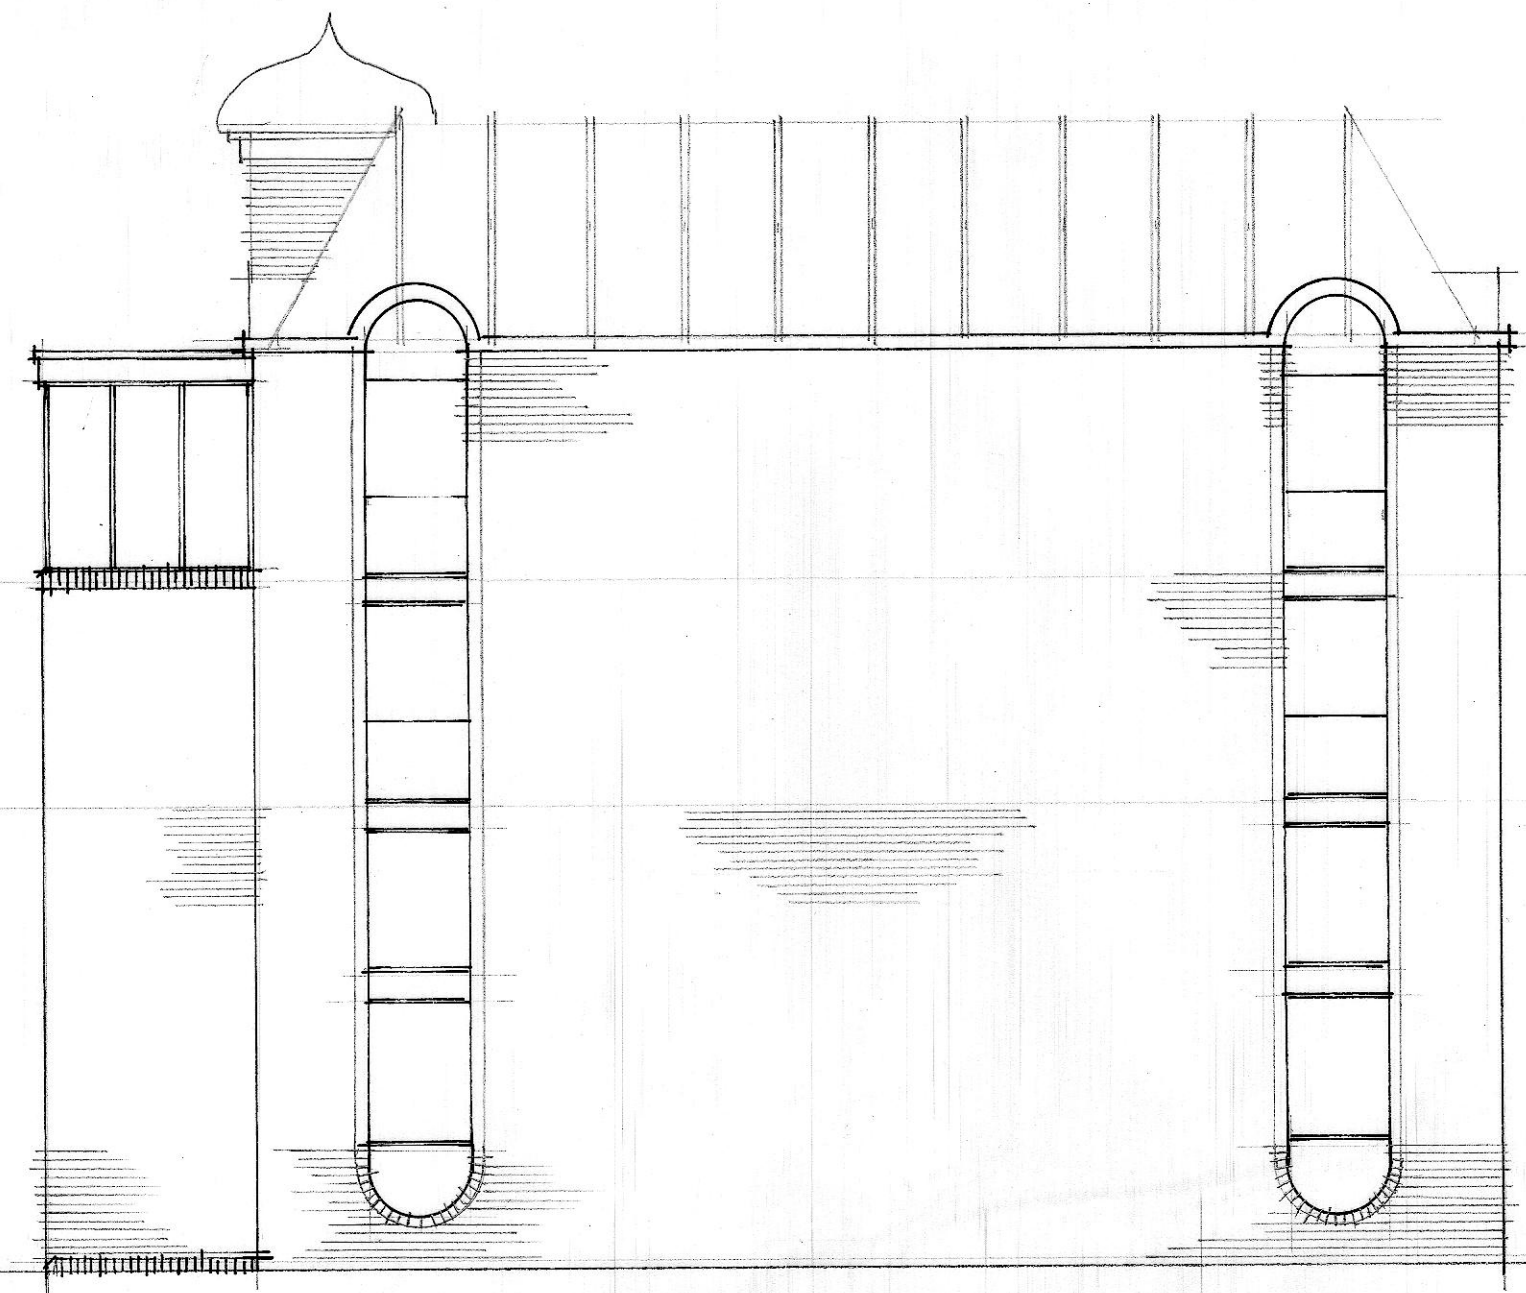

SIDE ELEVATION.

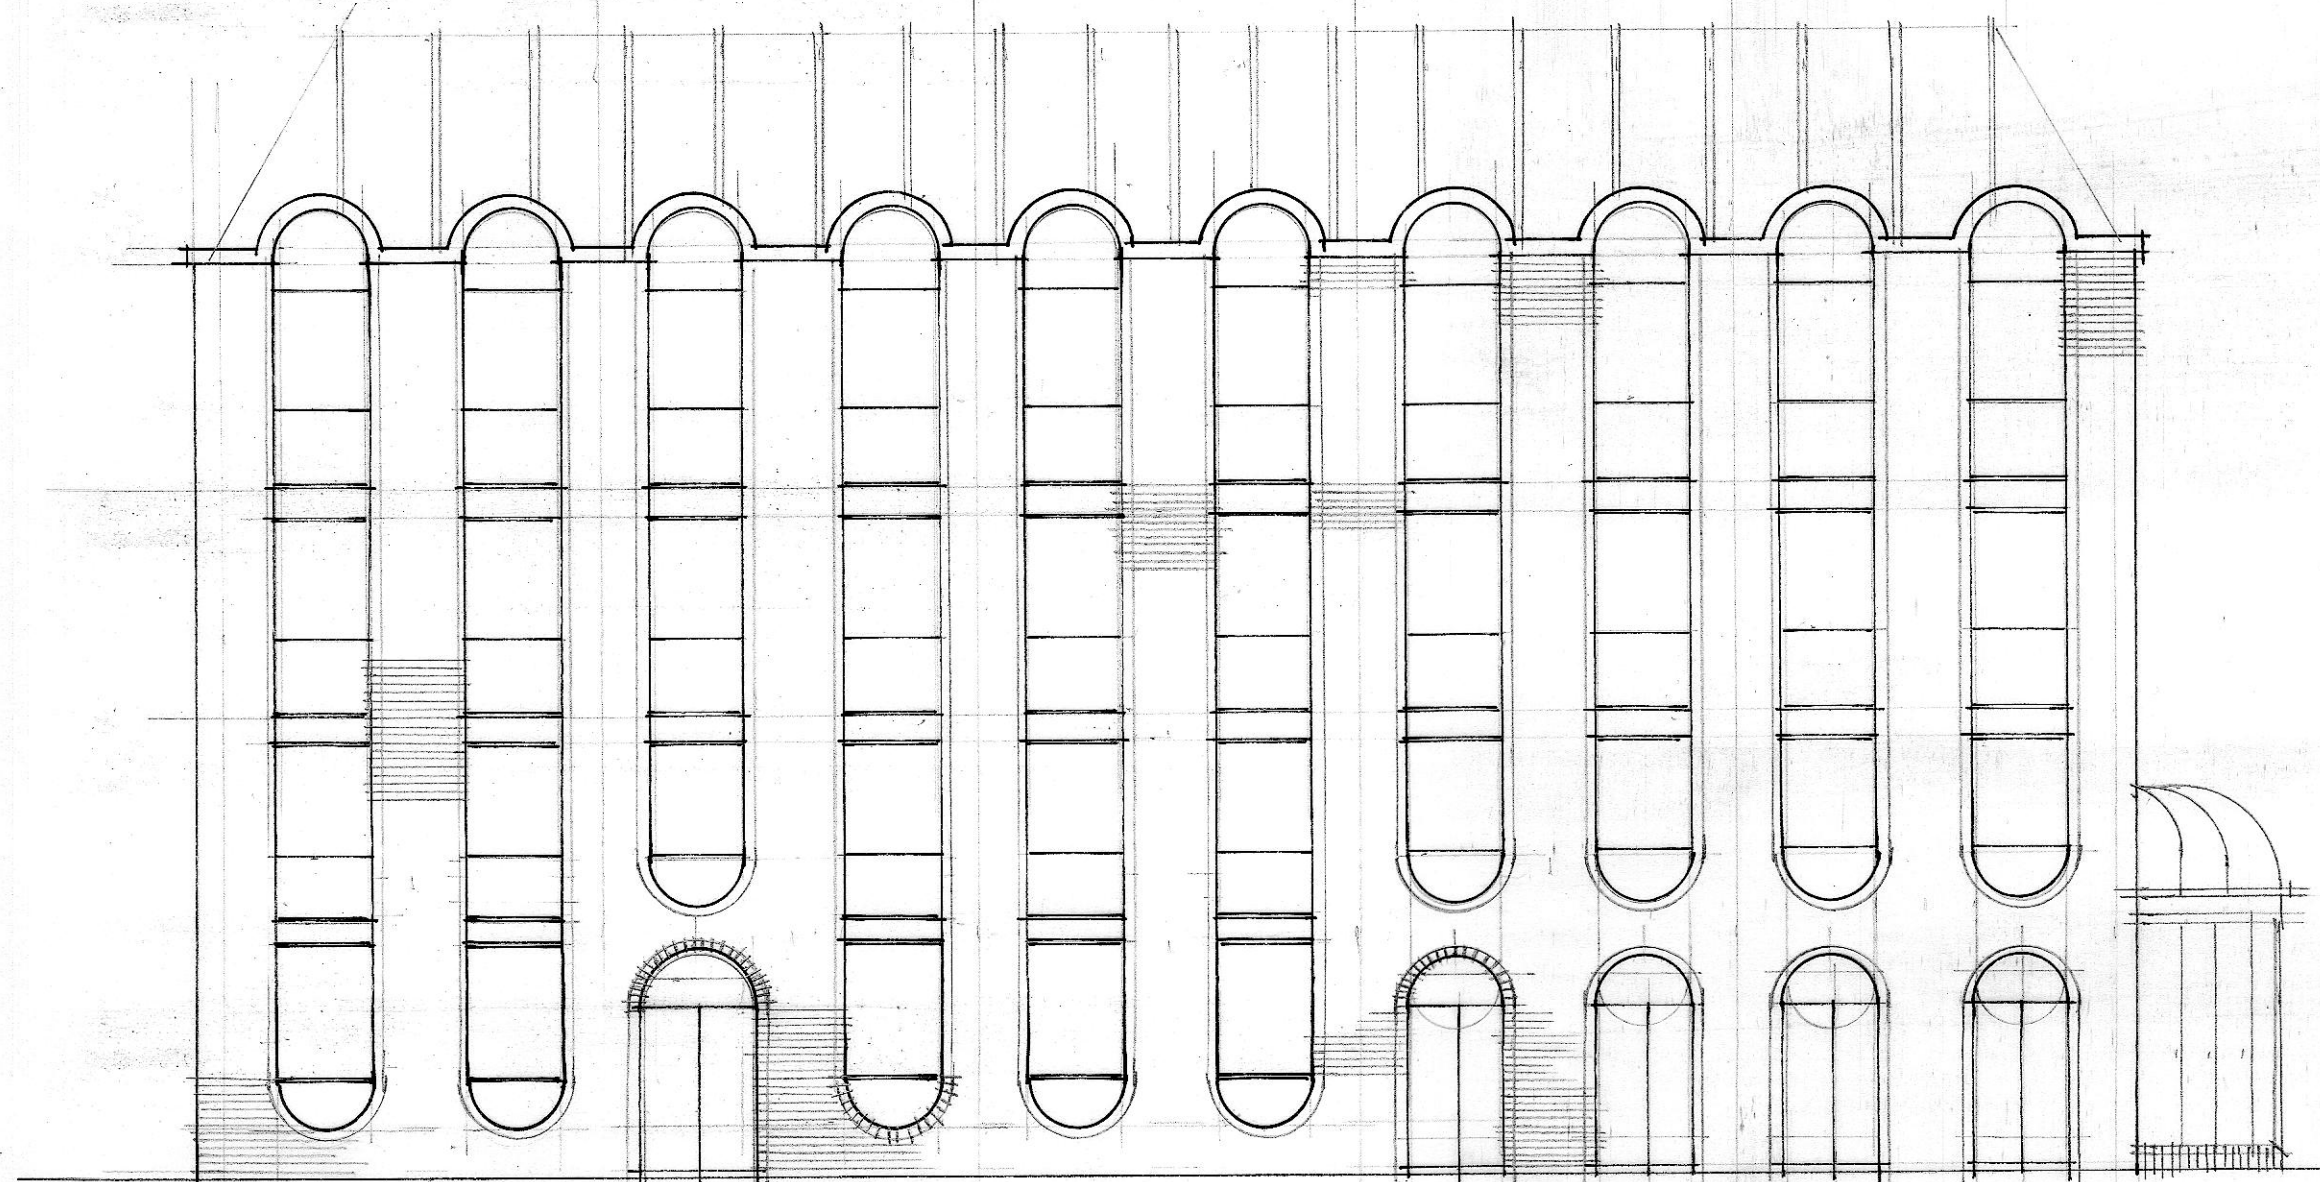

REAR ELEVATION.