



Existing Building Finishes:

Walls: Granite

Roof: Natural Slate

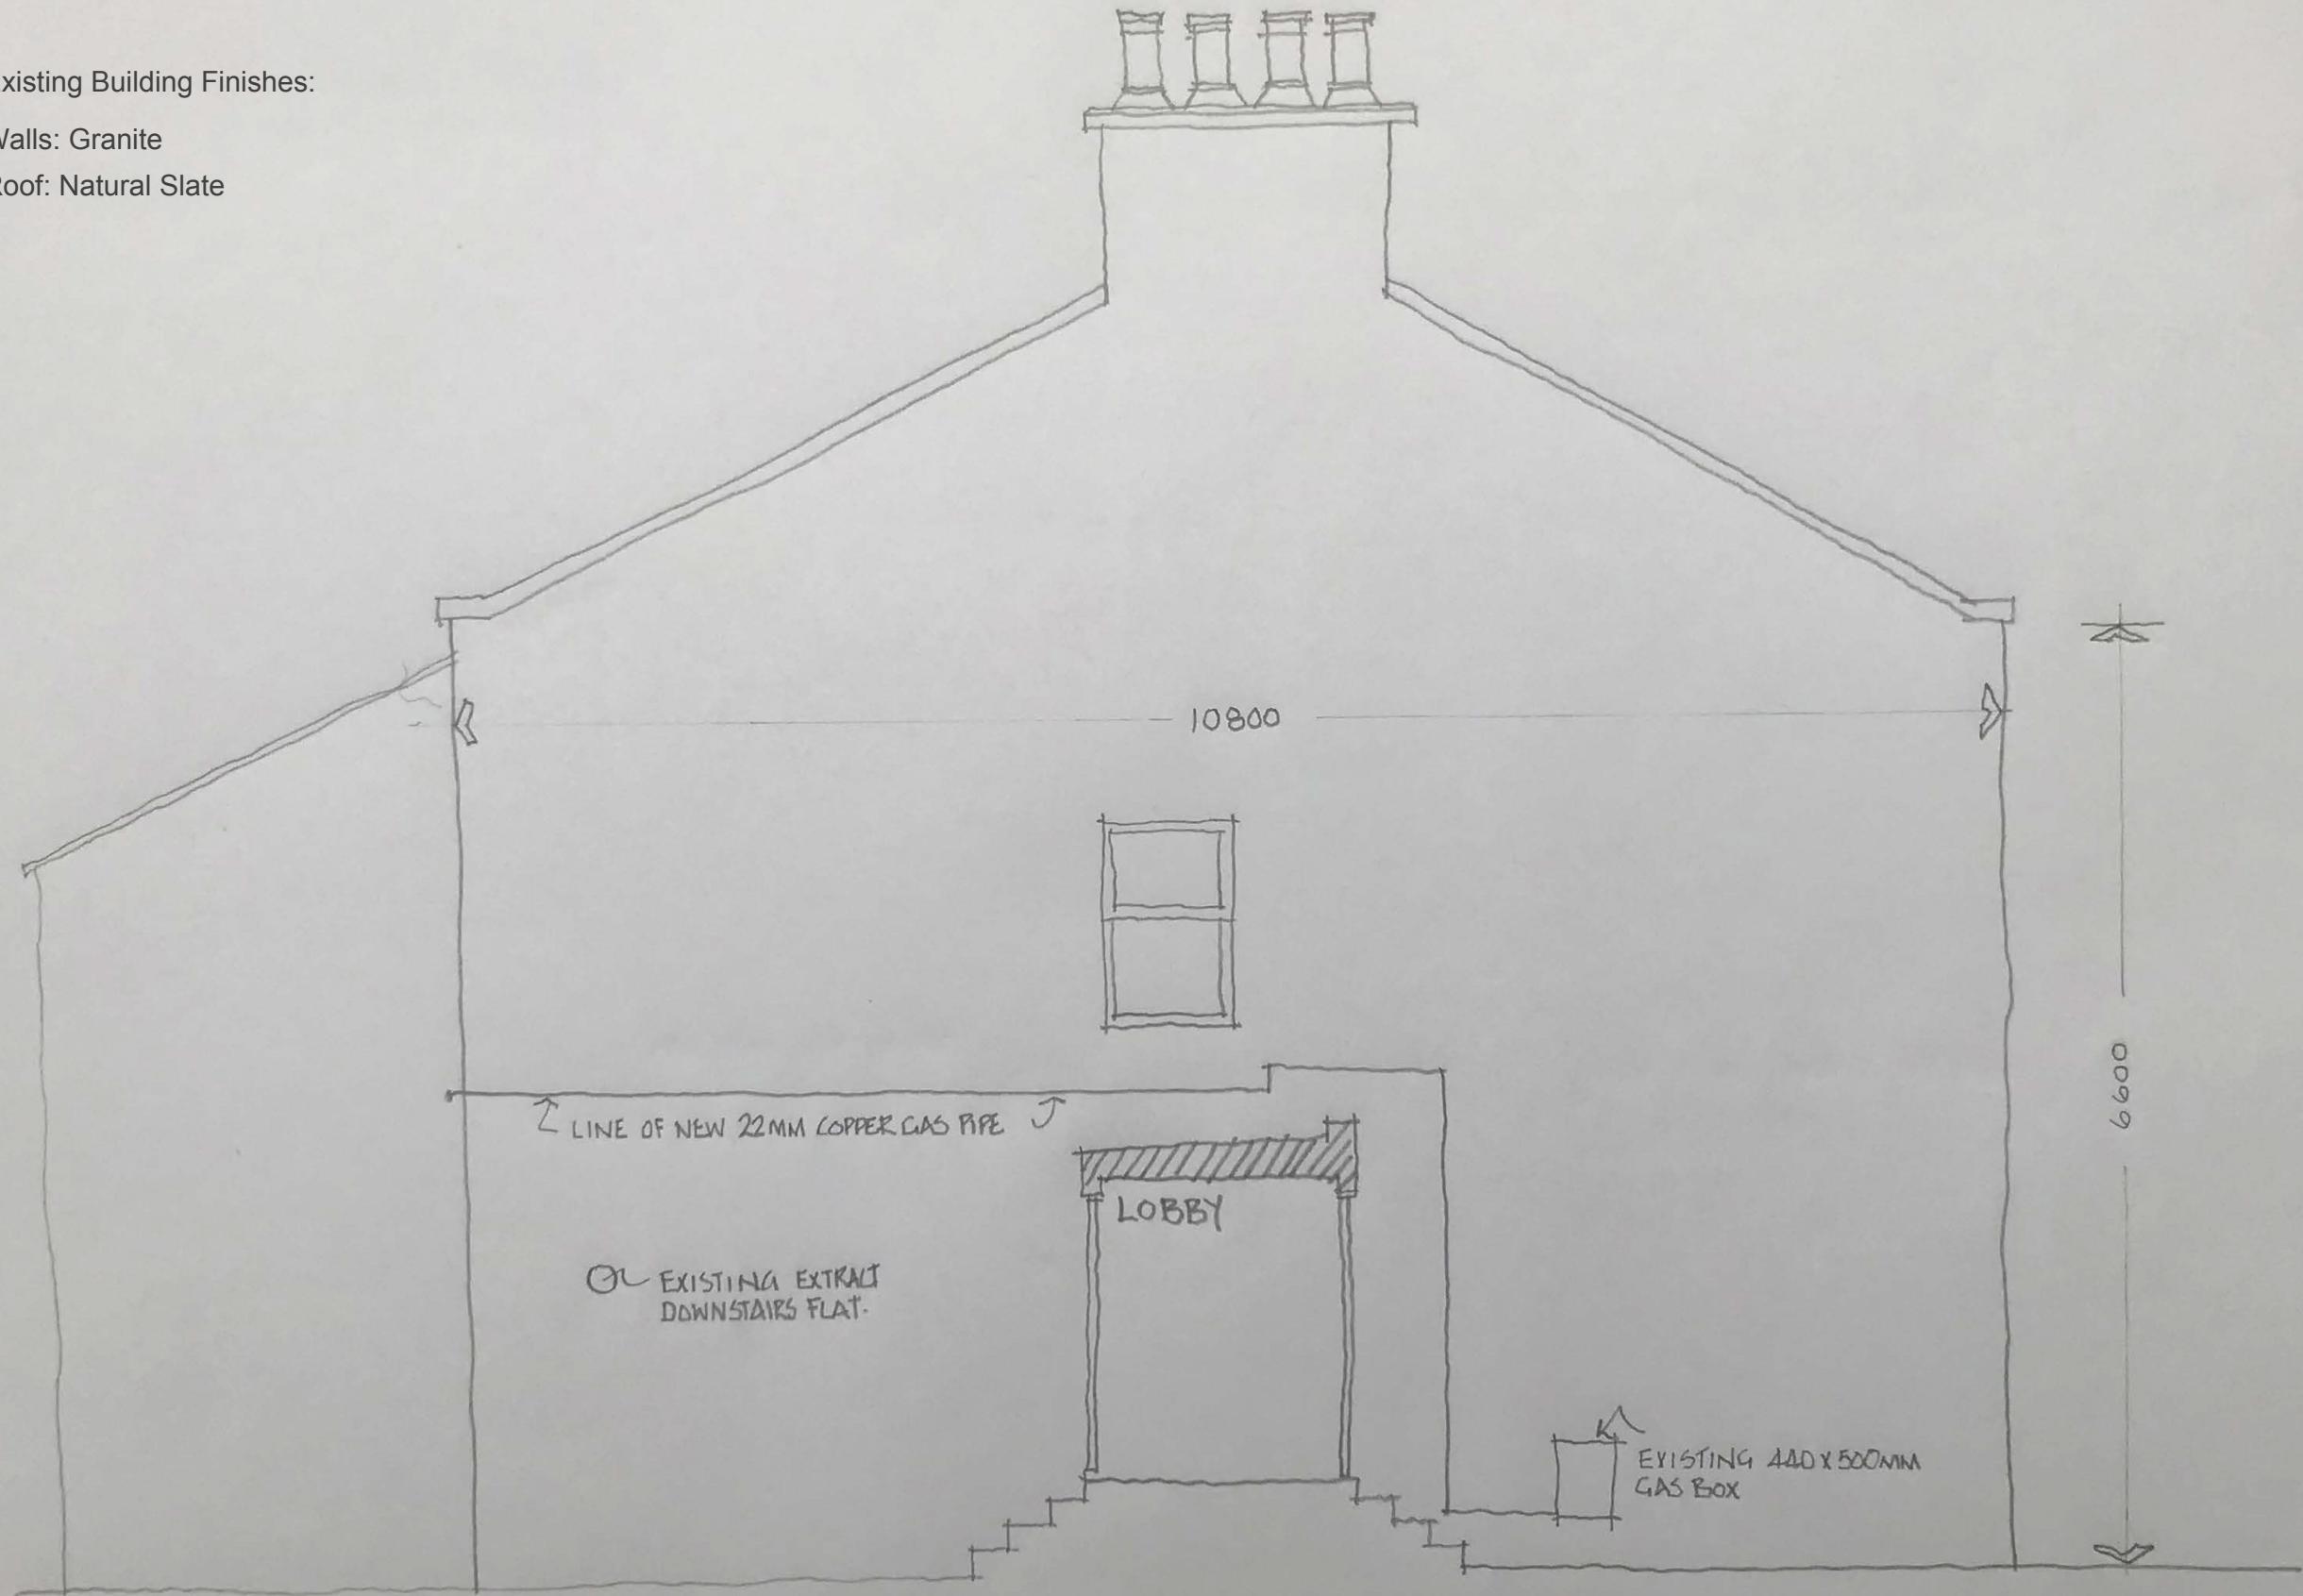

WEST ELEVATION 1:50 @ A3

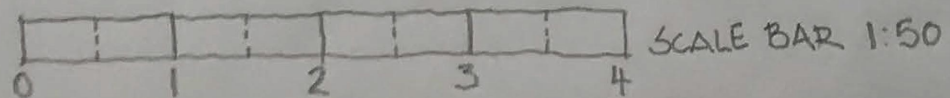

NEW GAS PIPE
74 OSBORNE PLACE, ABERDEEN