


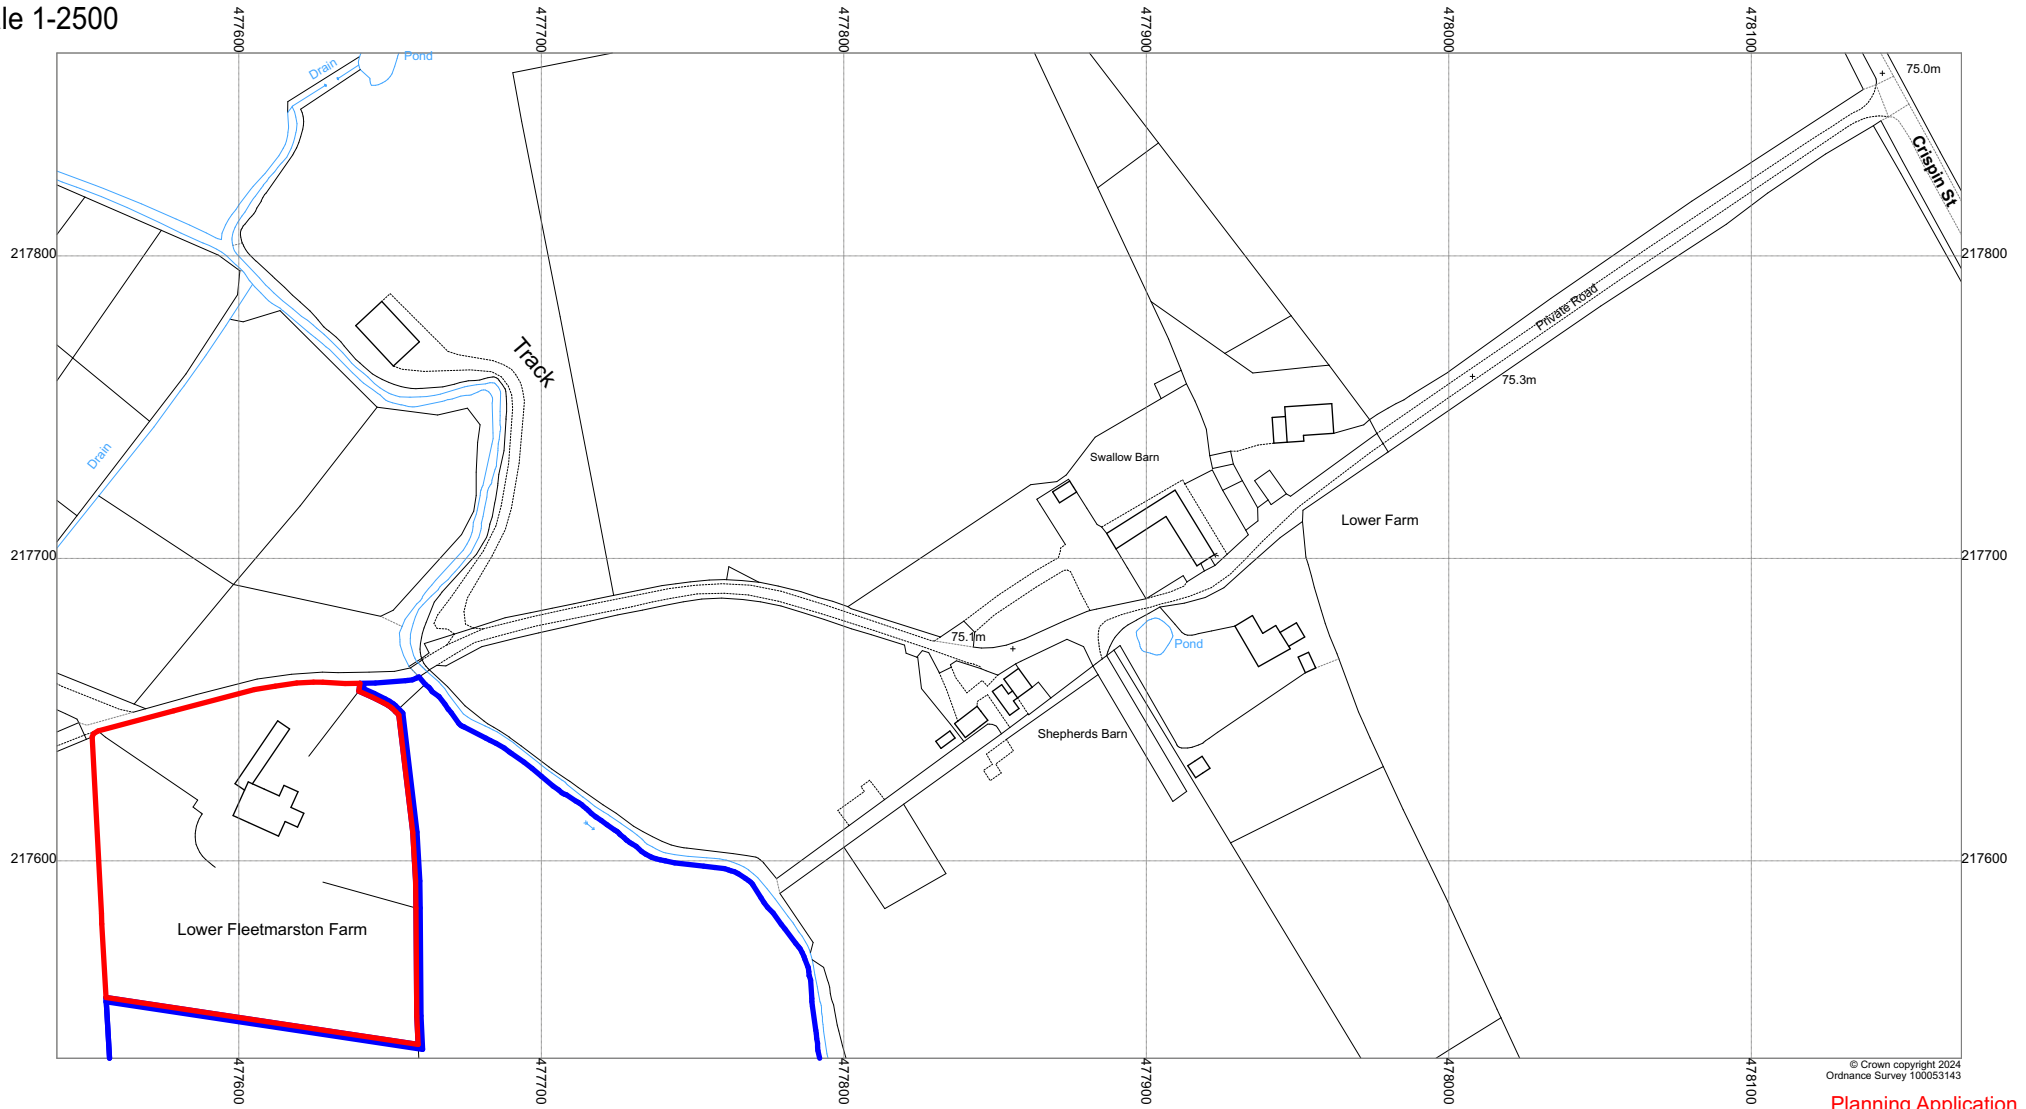

scale 1-2500



© Crown copyright 2024
Ordnance Survey 100053143

Planning Application

Notes	no date revision
-------	------------------

no date revision	
------------------	--

JCE PLANNING & ARCHITECTURAL CONSULTANCY
 Chetwood House • Chilton • HP18 9LS
 01844 267990 • admin@jcemmett.co.uk

THIS DRAWING REMAINS THE SOLE COPYRIGHT OF
 JEFFREY CHARLES EMMETT ASSOC. R.I.C.S

All dimensional discrepancies to be referred to
 JCE Planning & Architectural Consultancy

project Lower Fleet Marston Farmhouse, Berryfields, Gated Road, HP22 4AA	
title Site Location Plan	
drawn AK	Project number 1369
date 13/03/2024	Drawing no 1369_PL-01
scale 1:2500 @ A2	