

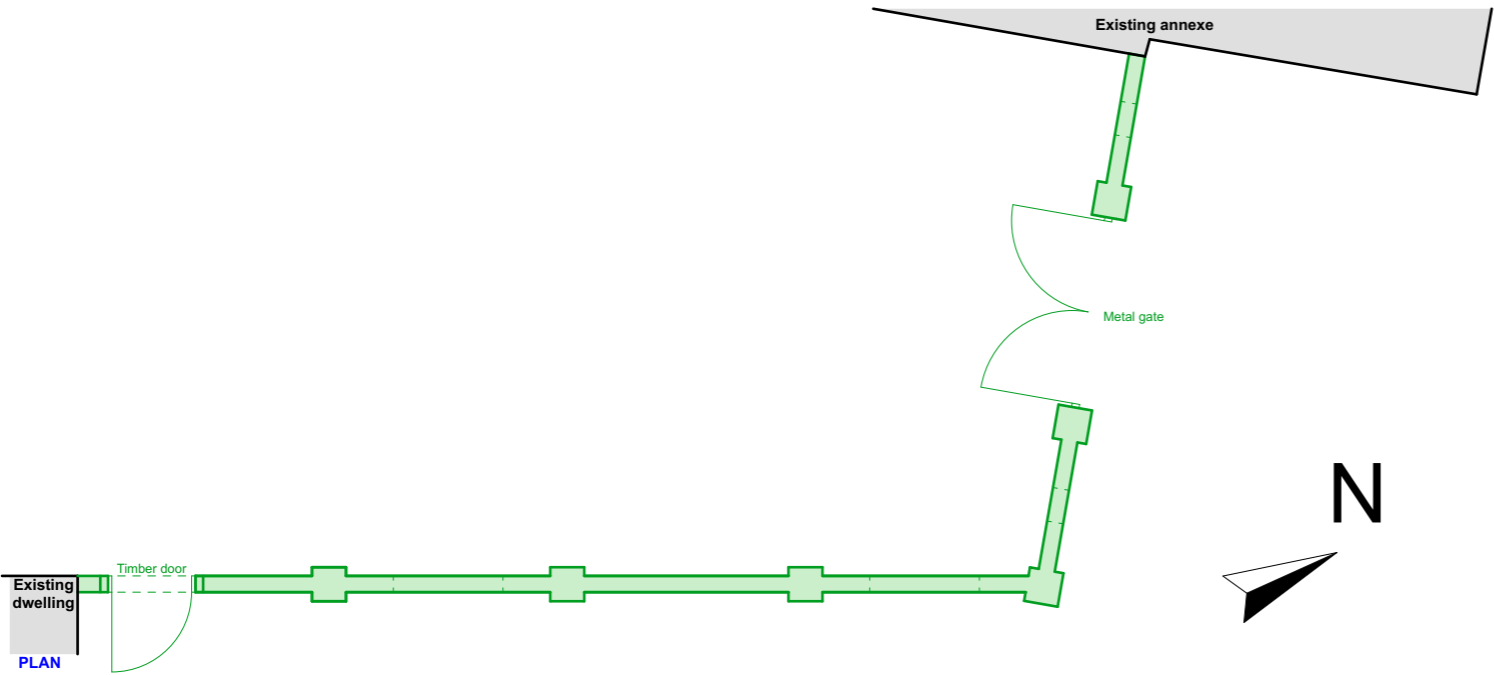
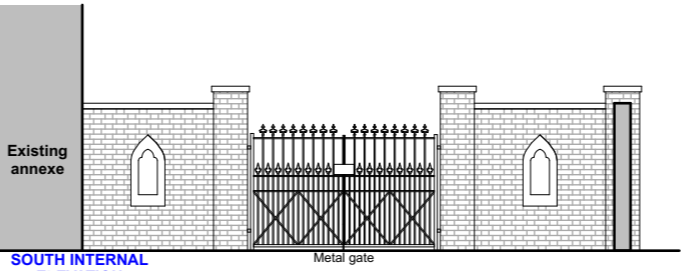
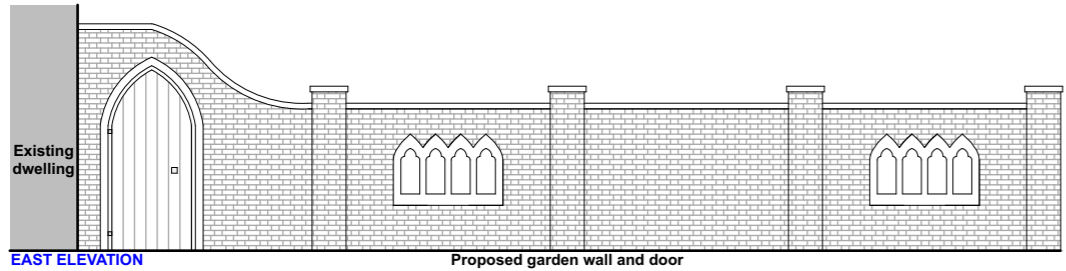
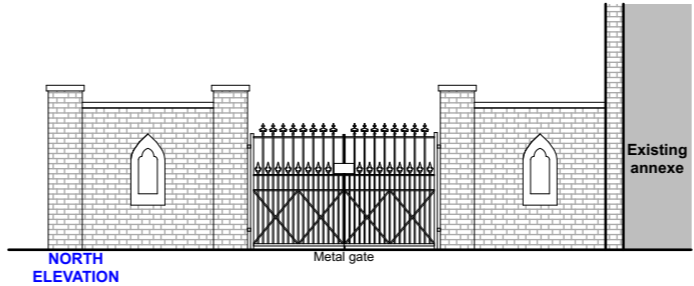


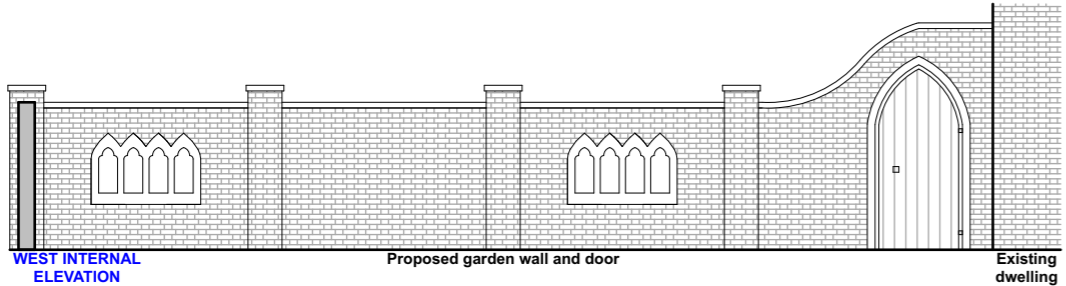

Proposed brick to match existing and laid in flemish bond

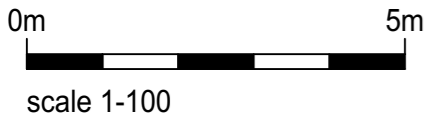

Planning Application

no	date	revision



PLANNING & ARCHITECTURAL
CONSULTANCY
Chetwood House • Chilton • HP18 9LS
01844 267990 • admin@jcemmett.co.uk

project Lower Fleet Marston Farmhouse, Berryfields, Gated Road, HP22 4AA	
title Proposed Wall	
drawn AK	Project number 1369
date 13/03/2024	Drawing no 1369_PL-06
scale 1:100 @ A3	