


Location Plan

Site Address: Wootton Grounds Farm, Lower Road, Dinton, HP17 8TP

Date Produced: 22-Apr-2024

Scale: 1:1250 @A4

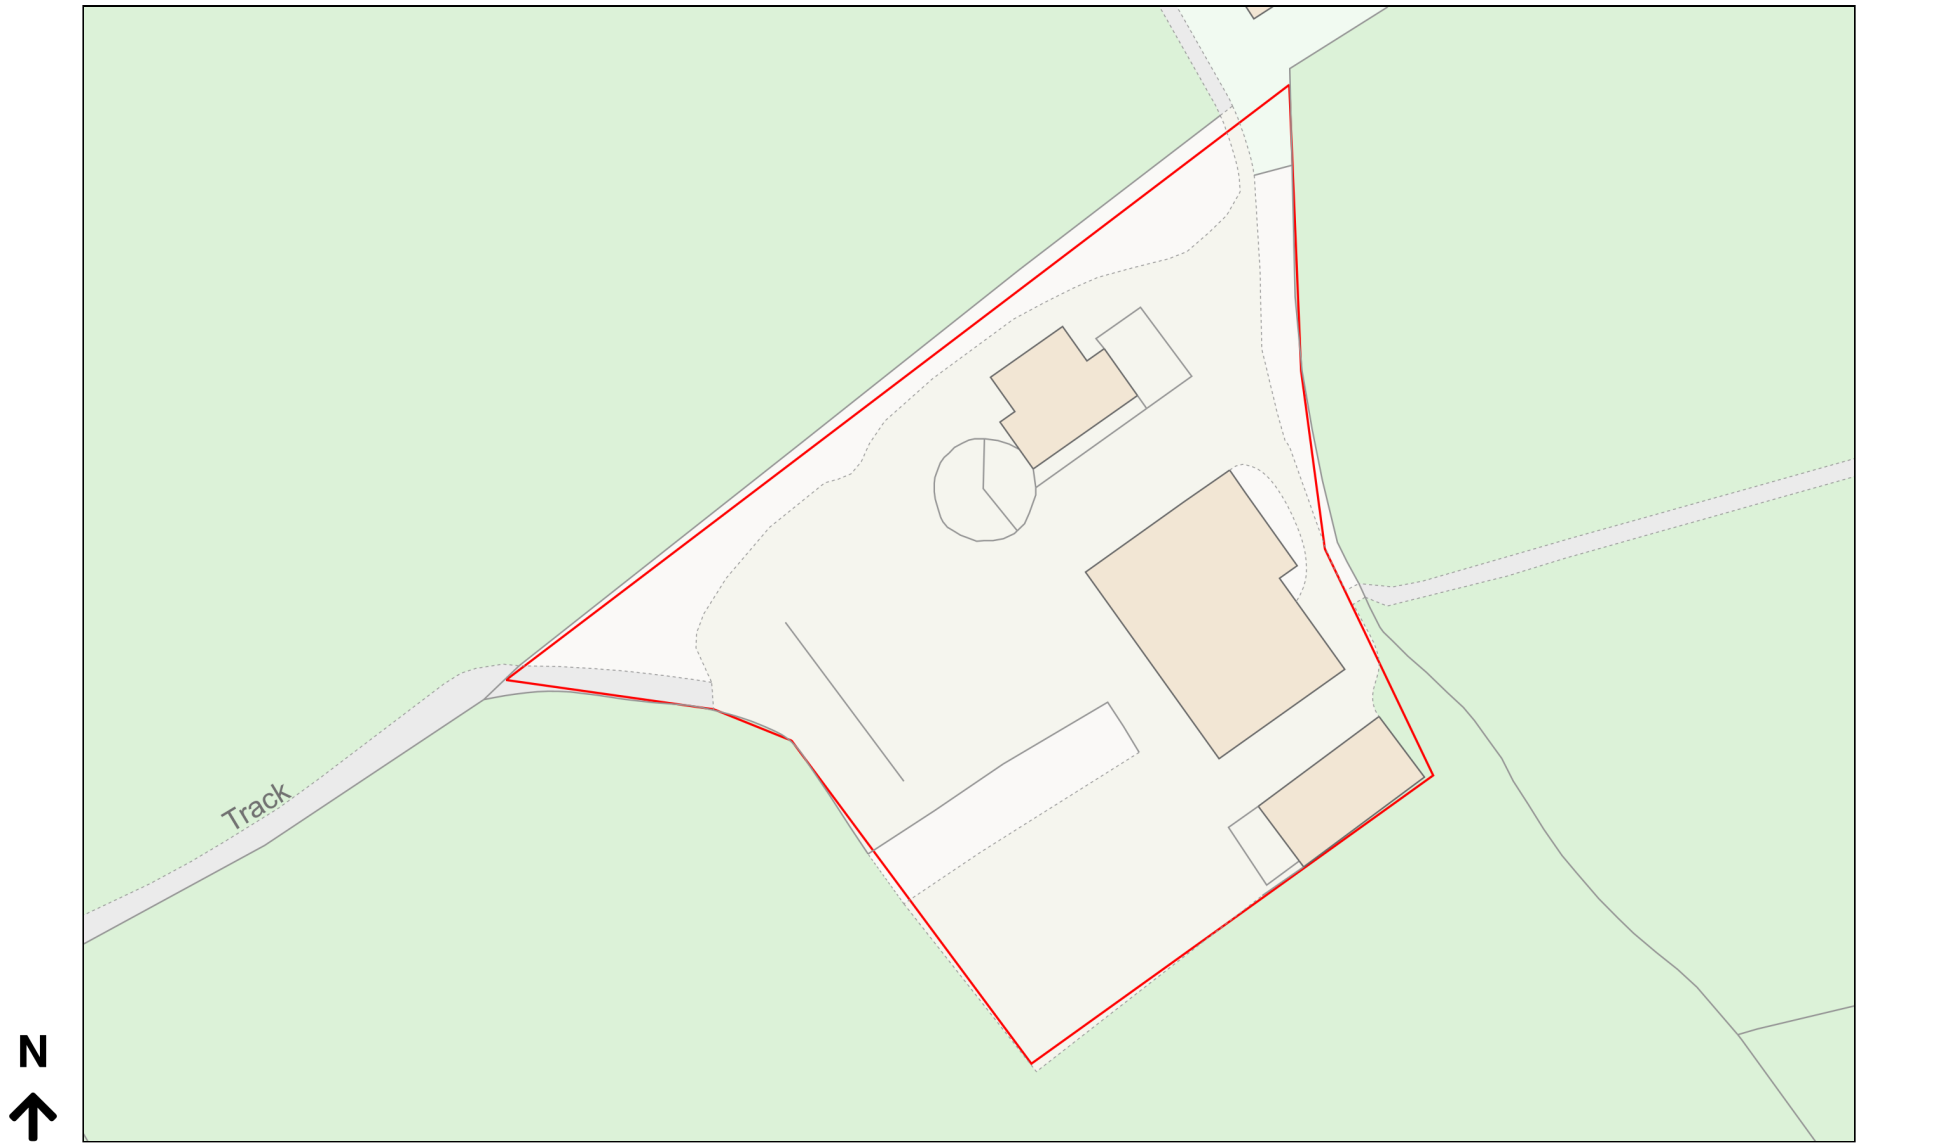

Planning Portal Reference: PP-12999839v1

